
6-80-32-09-000 B

SURVEY FOR GEORGE HORSFALL

AUDITORS PARCEL NUMBER 20—80—32—09—000 (ALL)

BEING ALL OF THE PARCEL CONVEYED TO GEORGE D. HORSFALL IN DEED VOLUME 763, PAGE 323 OF THE MUSKINGUM COUNTY DEED RECORDS. SITUATED IN THE WEST HALF OF SECTION 32, TOWNSHIP 12, RANGE 12, OF THE CONGRESS LANDS EAST OF THE SCIOTO RIVER, HARRISON TOWNSHIP, MUSKINGUM COUNTY, OHIO.

BEARINGS ARE BASED ON OHIO STATE PLANE COORDINATE SYSTEM 1983(2011), OHIO SOUTH ZONE, GRID, DERIVED FROM A GPS OBSERVATION.

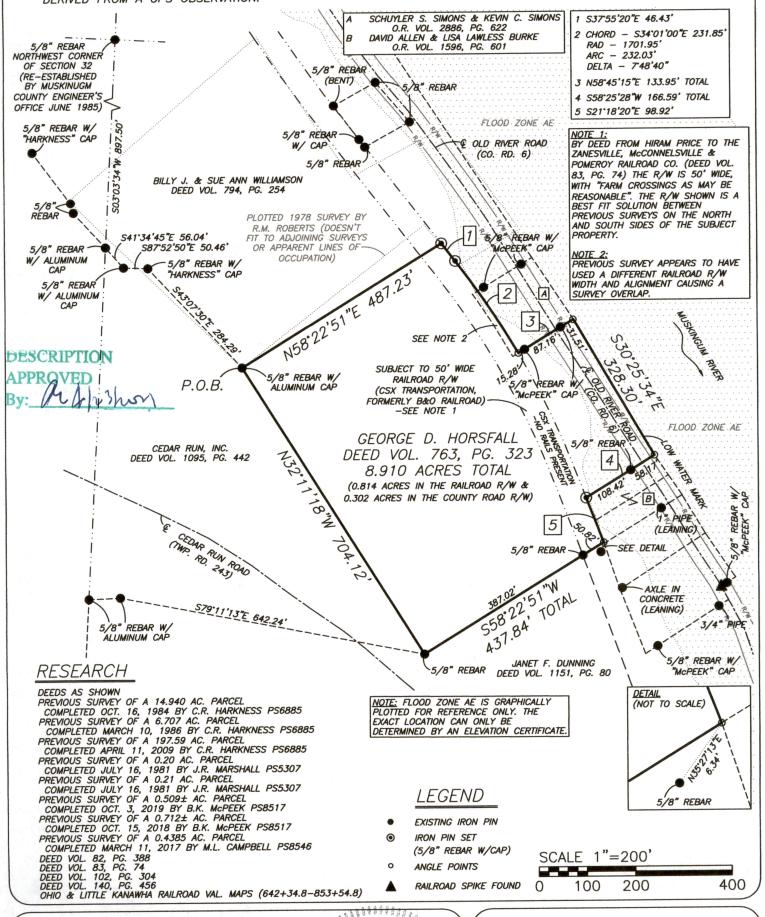


PRO/STERED

I, JASON LEACHMAN, HEREBY CERTIFY TO
THE BEST OF MY KNOWLEDGE AND BELIEF THE
ABOVE PLAT AND SURVEY TO BE CORRECT AS
PREPARED BY ME THIS 15th DAY OF APRIL,
2021, FROM A FIELD SURVEY COMPLETED THE 8th
DAY OF APRIL, 2021.

LEACHMAN.

JASON LEACHMAN

PROFESSIONAL SURVEYOR #8536

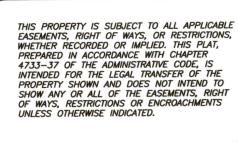

3838	DRAWN BY: JWL	DATE: 04-15-21	SCALE: 1"=200'
	CHECKED BY: MDN	JOB NO: 6428	DRAWING NO: Z:\6428\6428.dwg

PRO ANTERIOR BASELINE SURVEYING, INC. 3010 EAST PIKE, ZANESVILLE, OHIO 43701 phone: 740-453-4850, email: BEl@rrohio.com, www.BaselineSurveyingInc.com