


The T&W Company

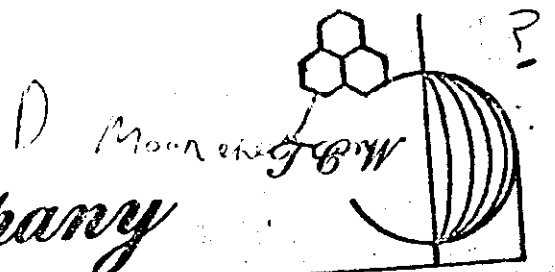

Engineering • Surveying
Resource Development

So. Main St. • P.O. Box 648 • New Lexington, Ohio 43764 • 614-342-5131

20-40-32-12 SWR

Deed Description

Being a part of the Northwest Quarter of Section 32, Township 12, Range 12, Harrison Township, Muskingum County, Ohio, and more particularly described as follows:

Beginning for reference at the Southwest corner of Section 32; thence North 0 degrees 0 minutes 0 seconds East 2682.00 feet to an iron pin; thence North 61 degrees 05 minutes 22 seconds East 1484.40 feet to an iron pin and the principal place of beginning; thence North 54 degrees 02 minutes 16 seconds East 215.25 feet with the centerline of Cedar Run Road to a railroad spike found in the intersection of Cedar Run Road and Old River Road; thence continuing North 54 degrees 02 minutes 16 seconds East 65.50 feet to the bank of the Muskingum River, passing an iron pin at 55.50 feet; thence South 40 degrees 30 minutes 55 seconds East 336.37 feet to a point along the Muskingum River bank; thence South 55 degrees 56 minutes 53 seconds West 45.58 feet to an iron pin passing an iron pin at 22.23 feet; thence South 84 degrees 32 minutes 04 seconds West 40.56 feet to an iron pin; thence North 76 degrees 58 minutes 26 seconds West 348.82 feet to an iron pin; thence North 33 degrees 43 minutes 23 seconds West 50.03 feet to the place of beginning. The tract as surveyed contains 1.46 acres, more or less, subject to all legal highways and easements of record.

The bearing as noted in the above description are based on the line between Section 31 and 32 bearing North 0 degrees 0 minutes 0 seconds East.

Iron pins are 5/8 inch rebar, set flush with the ground with plastic identification caps.

T. Chris Wilson
Ohio Reg. Surveyor # 6465

Date November 2, 1983

**OFFICE COPY
NOT RECORDABLE**

OK YAD


11-21-83

THE TCW COMPANY
 BOX 648, NEW LEXINGTON, OHIO 43764 (614) 342-5131

SURVEY FOR: HANKISON
 DRAWN: S. GEORGE DATE: 11/2/83

●	IRON PIN SET	RANGE:	<u>12</u>
⊙	IRON PIN FOUND	TOWNSHIP:	<u>12</u>
⊕	POST	SECTION:	<u>32</u>
▲	RAILROAD SPIKE SET	POL. TOWNSHIP:	<u>HARRISON</u>
△	R.R. SPIKE FOUND	COUNTY:	<u>MUSKINGUM</u>
✕✕	FENCE	SCALE:	<u>1"=50'</u>
○	POINT		
⊗	MONUMENT SET	⊙	MONUMENT FOUND

Thomas C. Wilson
 RONALD M. MERKLE OHIO REG. SURVEYOR NO. 8473
 THOMAS C. WILSON OHIO REG. SURVEYOR NO. 8485

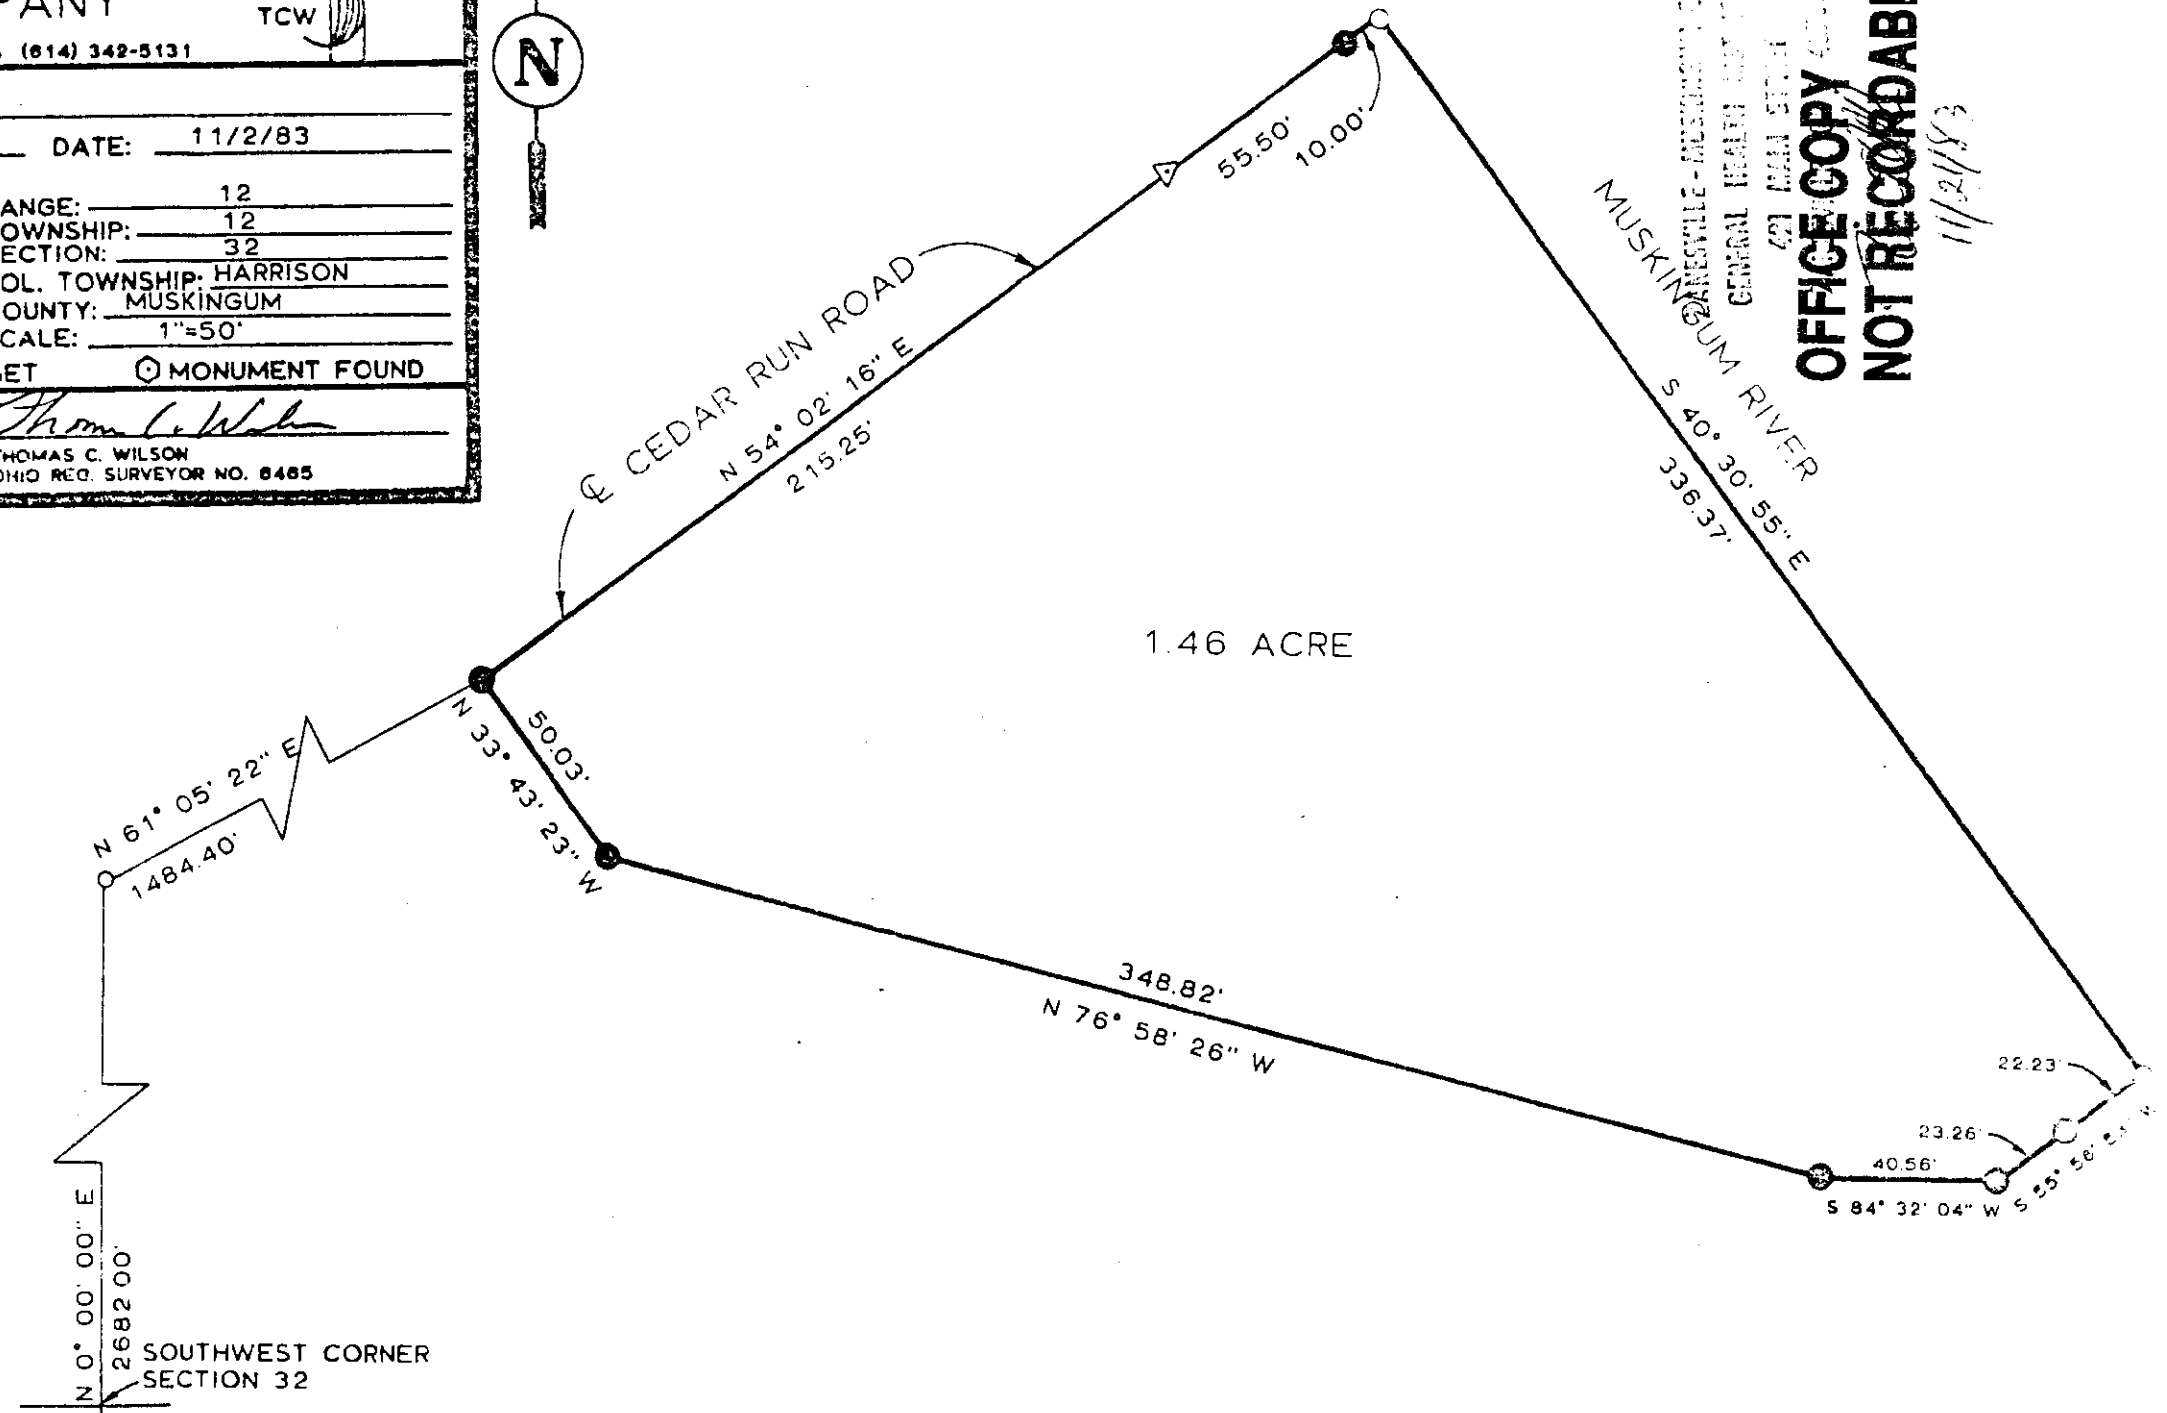

MUSKINGUM COUNTY
 JAMESVILLE - MUSKINGUM CO.
 GENERAL HEALTH DISTRICT
 621 MAIN STREET
OFFICE COPY
NOT RECORDABLE
 11/2/83