

*Office Copy*  
DESCRIPTION OF SURVEY FOR F.G & M.L. REECE

Situated in the State of Ohio, County of Muskingum, Township of Harrison, West half of the Southeast Quarter of Section #14 of Township #10 Range #13 of the Congress Lands East of the Scioto River and more particularly described as follows:

Being part of a 12.64 acre parcel included in the prior deed reference Vol. 739, Page 91, said 12.64 acre parcel being Muskingum County Auditor's parcel #20-20-90-14-12-000.

Commencing at the Southwest corner of said Southeast Quarter of Section #14; thence along the West line of said Southeast Quarter N 2° 52' 56" E 1,220.30 feet to the center of Township Road #137; thence along the center of said road the following five courses, #1- N 56° 20' 10" E 99.58 feet; #2- N 59° 03' 50" E 147.56 feet; #3- N 47° 37' 00" E 138.36 feet; #4- N 34° 36' 30" E 212.14 feet to an iron pin (found); #5- N 35° 11' 40" E 245.93 feet to the place of beginning for the property herein intended to be described; thence leaving said Twp. Rd. #137 N 49° 16' 45" W 328.55 feet to an iron pin (set), passing an iron pin (set) at 18.23 feet; thence N 33° 51' 03" E 269.38 feet to an iron pin (found) in the center of Township Road #244, passing an iron pin (set) at 244.38 feet, from said iron pin in the center of Twp. Rd. #244 an iron pin (found) bears S 2° 03' 00" W 30.04 feet; thence along the center of said Twp. Rd. #244 S 57° 06' 14" E 397.37 feet to an iron pin (found) at the intersection of said Twp. Rd. #244 and #137; thence along the center of said Twp. Rd. #137 S 61° 52' 10" W 99.14 feet from which an iron pin (found) bears N 21° 05' 00" E 58.76 feet; thence continuing along said Twp. Rd. #137 S 45° 08' 02" W 111.27 feet from which an iron pin (found) bears N 46° 32' 20" W 17.29 feet; thence continuing along the center of said Twp. Rd. #137 S 35° 11' 40" W 118.70 feet to the place of beginning containing 2.318 acres.

The bearings and the place of beginning are based on a survey of said 12.64 acre parcel completed by Richard Max Graves Registered Surveyor #5792 on April 26, 1976. Iron pins (set) are 5/8" rebars 34" in length with aluminum identification caps ( C.R. Harkness R.S. 6885 ).

This description was written by Charles R. Harkness Registered Surveyor #6885 from an actual survey completed on December 5, 1985.


**OFFICE COPY  
NOT RECORDABLE**

Charles R. Harkness

**SURVEY PLAT FOR F.G. & M.L. REECE**

20-90-14-12-001  
 10625 UNION HILL RD  
 JOB #096  
 PLAT 001

Situated in the State of Ohio, County of Muskingum, Township of Harrison, West half of the Southeast Quarter of Section #14, Township #10, Range #13 of the Congress Lands East of the Scioto River:  
 Being part of a 12.64 acre parcel included in the prior deed reference Vol. 739, Page 91, said 12.64 acre parcel being Muskingum County Auditor's parcel #20-20-90-14-12-000.  
 (PT)

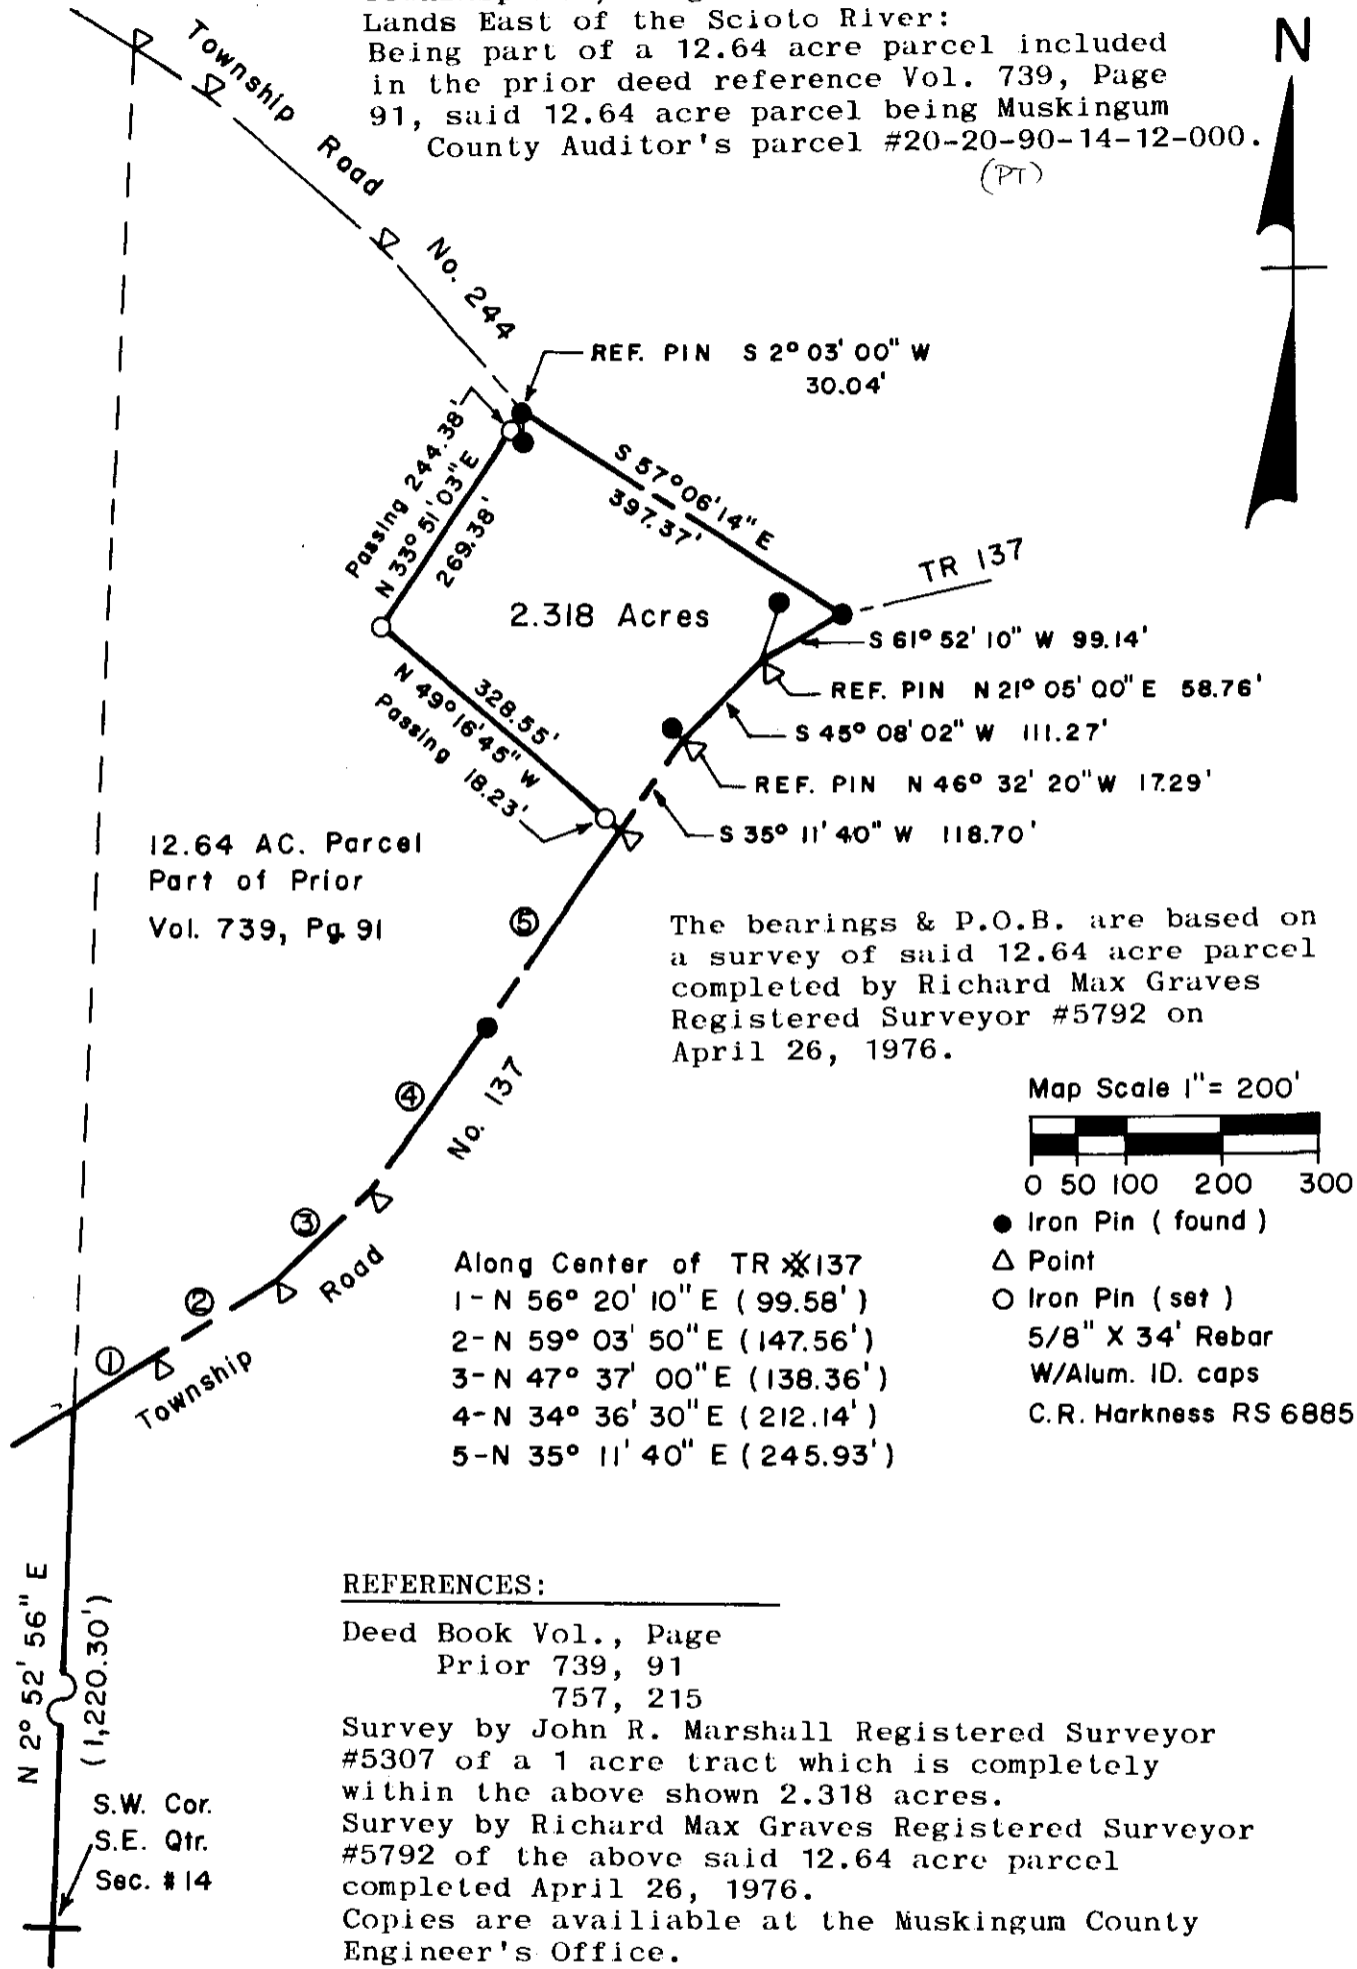

This plat was prepared by Charles R. Harkness Registered Surveyor #6885 from an actual survey completed on December 5, 1985.

**OFFICE COPY NOT RECORDABLE**  
 Charles R. Harkness

OR WAD  
 12-9-85