

HIGHLAND TOWNSHIP N.W. & S.W. QTRS. SECTION 3 T-2 N; R-5 W, U.S.M.L. MUSKINGUM COUNTY, OHIO

SURVEYED FOR: MOSSY OAK PROPERTIES





SCALE: 1"=200'

- STONE FOUND
- 5/8" REBAR FOUND
UNLESS OTHERWISE NOTED
- 5/8" REBAR SET WITH I.D. CAP
I.D. CAP MARKED "BAKER
SURVEYING LLC"



I CERTIFY THIS SURVEY TO BE CORRECT
TO THE BEST OF MY KNOWLEDGE.
**OFFICE COPY
NOT RECORDABLE**

DATE: AUG. 10, 2021
ALG\BTB
FILE NAME: WORK5\S-342-21\CNK

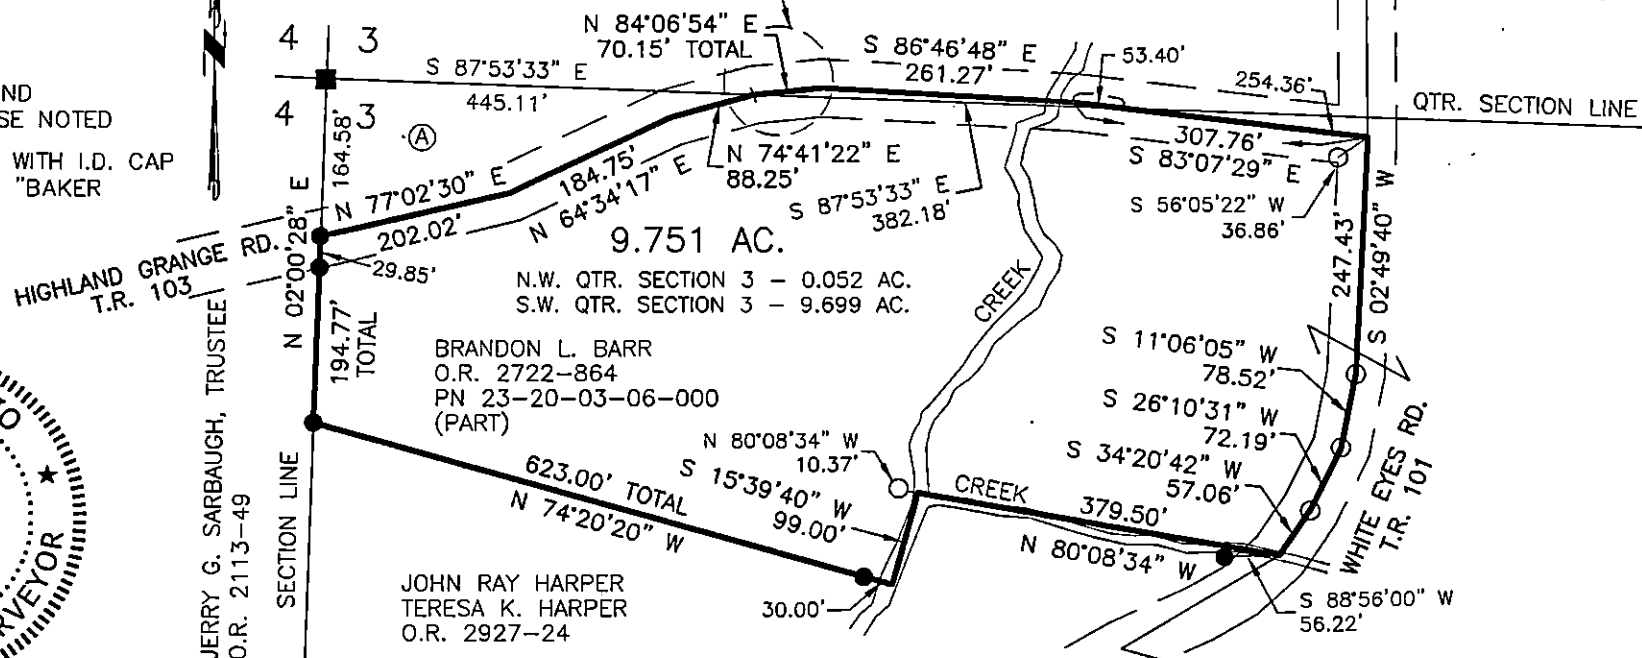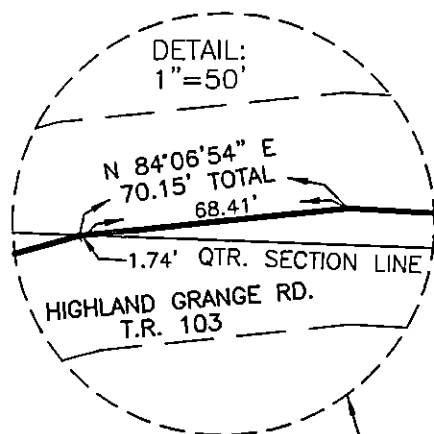

① JORDAN R. LOWRY
JACQUE R. LOWRY
O.R. 2766-120

REFERENCES

O.R. VOL. 2113 PAGE 49
O.R. VOL. 2678 PAGE 447
O.R. VOL. 2722 PAGE 864
O.R. VOL. 2766 PAGE 120
O.R. VOL. 2927 PAGE 24


BASIS OF BEARINGS FROM
OHIO STATE PLANE COORDINATE
SYSTEM, SOUTH ZONE, N.A.D. 83

NOTE: PART OF THE 9.751 ACRE PARCEL LIES
WITHIN THE 100-YEAR FLOODPLAIN. REFERENCE
MAP PANEL #39119C0225G.

DESCRIPTION

APPROVED

By: *ALG*

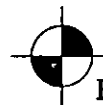

BAKER SURVEYING, LLC
138 N. CLAY STREET
MILLERSBURG, OHIO 44654
PH. 330-674-4788
EMAIL: bakersurveying@gmail.com