

TERRY J. FINLEY SURVEYING & MAPPING

155 Mockingbird Hill, Zanesville, OH 43701

Phone or Fax: (740) 454-8721

Ohio Registered Surveyor #S-7222

OHIO

City:

MUSKINGUM

Subdivision:

Ship: HIGHLAND

Plat Book:

Page:

Lot #:

ation: PT. S.W. 1/4, S.E. 1/4 SECTION 1, T-2, R-5 Deed Volume: 512


Page: 322 PT.

SURVEY PLAT FOR: KING PROPERTY


Auditor's Parcel #: 23-30-01-09-000 PT.

Bearings shown herein are based upon:

ASSUMED AZIMUTH

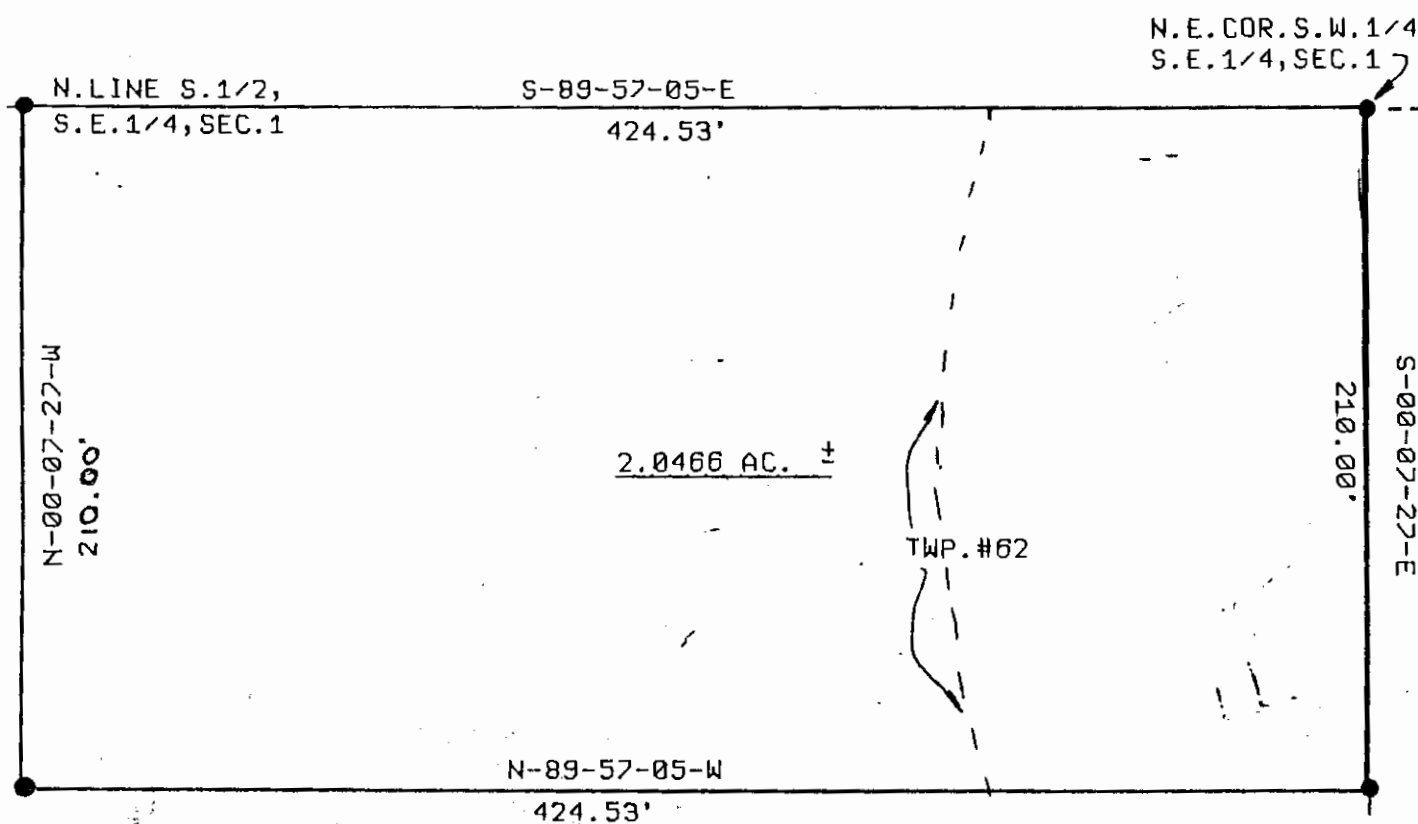

DESCRIPTION APPROVED
FOR AUDITOR'S TRANSFER
BY [Signature]
11-2-2000

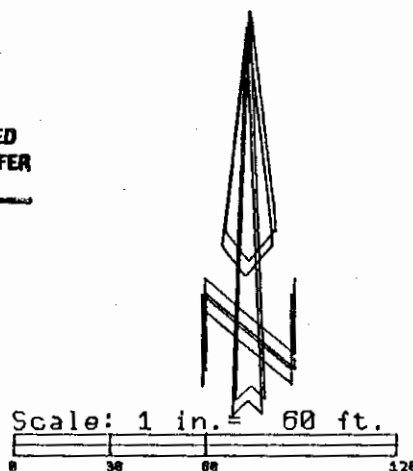

LEGEND:

Iron pin set (5/8" rebar w/cap)

Iron pin found

Stone found

Axle found

Railroad spike found

This plat drawn on OCTOBER 24

OFFICE COPY of actual survey of the premises.

NOT RECORDABLE
Terry J. Finley, Registered Professional Surveyor #S-7222