

ADDRESS N/A  
33-50-17-04 SNR

D. LACY TO DEAN HOWARD

Situated in the State of Ohio, County of Muskingum, Township of Jefferson, Village of Dresden and bounded and described as follows:

Being a part of Outlot 56 of the Town Plat of Dresden as recorded in Plat Book A-0, Page 128, bounded and described as follows:

Commencing at a stone found at the Northeast corner of Outlot 57; thence North 65 degrees East, 337 feet to an iron pin and the true place of beginning of the premises herein intended to be described; thence continuing North 65 degrees East along the South line of Lock Street a distance of 125 feet to an iron pin; thence South 25 degrees East 125 feet to a point; thence South 65 degrees West 125 feet to a point; thence North 25 degrees West 125 feet to the true place of beginning, containing Thirty-Six Hundredths (0.36) of an acre, more or less.

Being Auditor's Parcel Number 33-33-50-17-04-000 (part).

This description written from a survey made by L. Peter Dinan, Registered Surveyor #5451, February 12, 1991.

DESCRIPTION APPROVED  
FOR AUDITOR'S TRANSFER


BY L. L. Hambl  
6-18-91

OFFICE COPY  
NOT RECORDABLE

Steven E. Buck



L. PETER DIN, I & ASSOCIATES  
27 SOUTH SIXTH STREET  
ZANESVILLE, OHIO

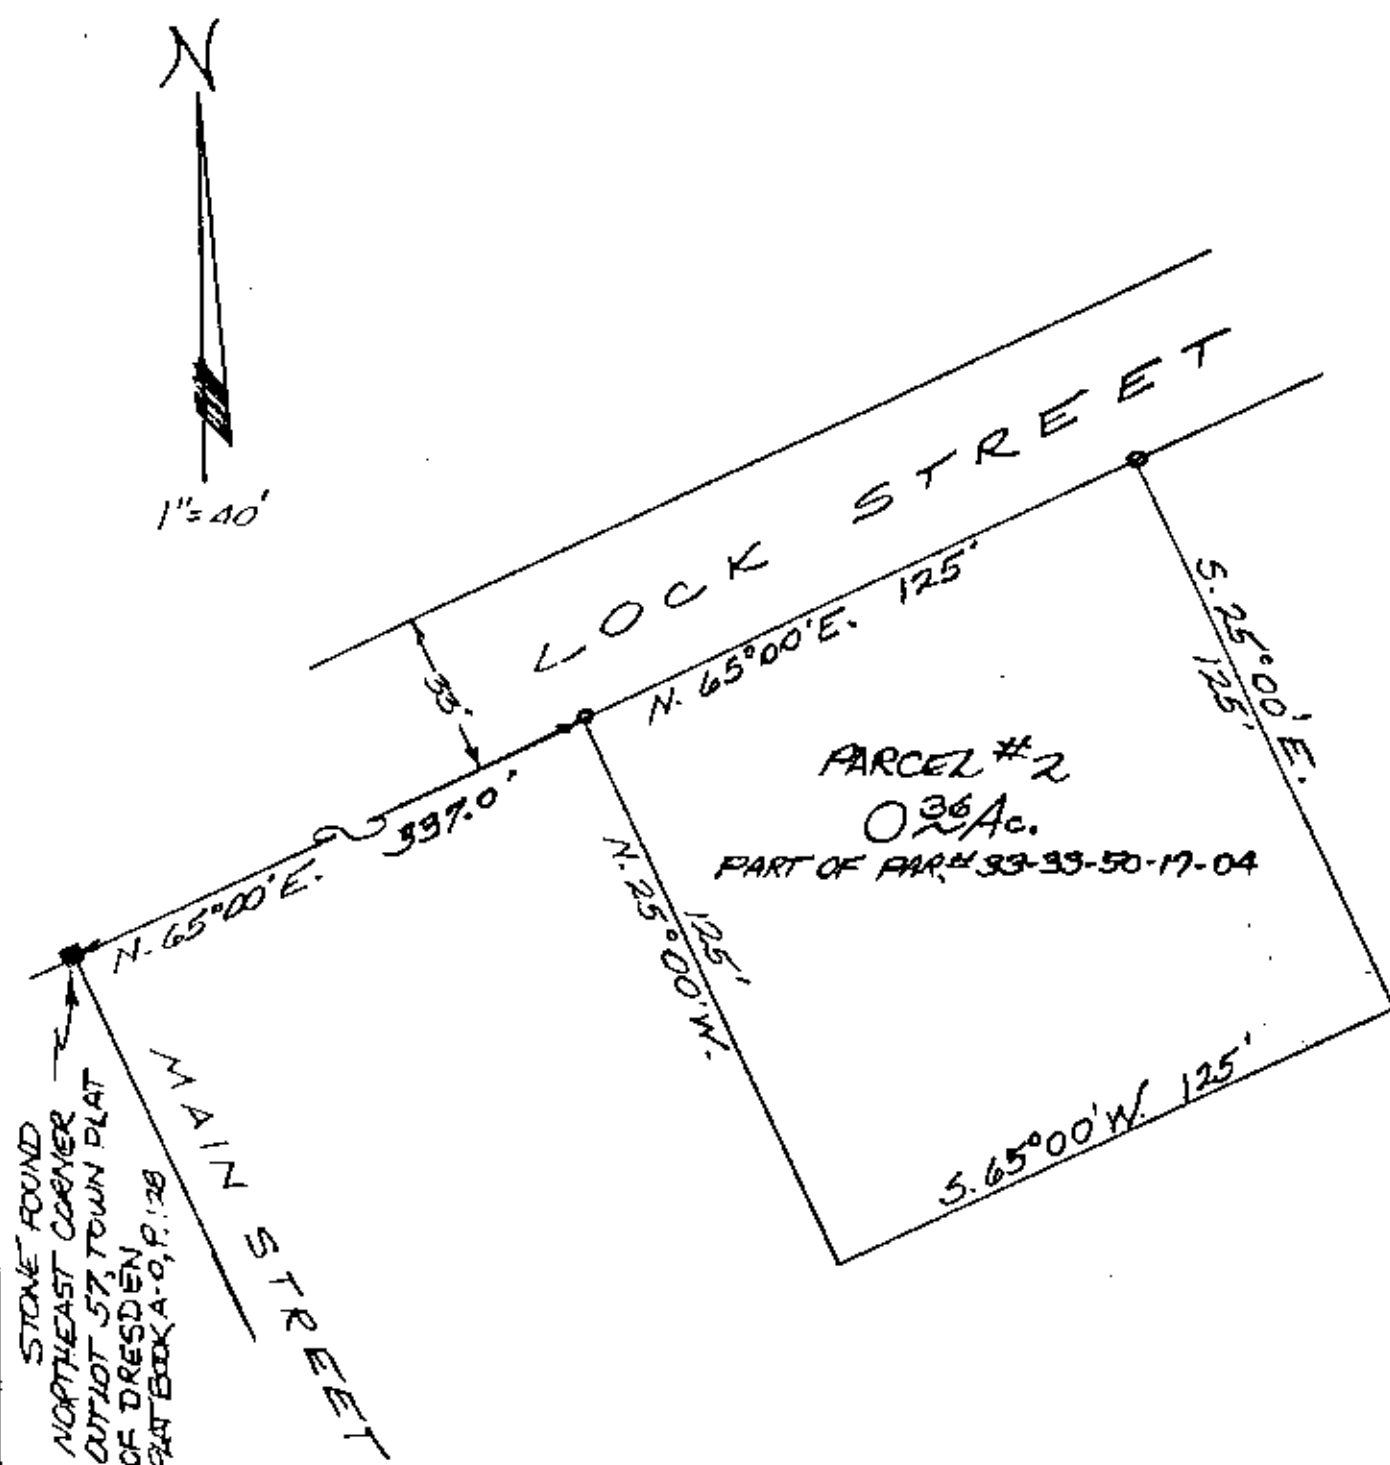

OFFICE COPY  
NOT RECORDABLE

PART OF OUTLOT 56  
VILLAGE OF DRESDEN  
JEFFERSON TOWNSHIP  
MUSKINGUM COUNTY, OHIO

FEB. 7, 1991

DESCRIPTION APPROVED  
FOR AUDITOR'S TRANSFER

Li. J. L. Hambl  
6-18-91