




- STONE FOUND
 ● 5/8" REBAR FOUND
 UNLESS OTHERWISE NOTED
 △ R.R. SPIKE SET
 ○ 5/8" REBAR SET WITH I.D. CAP
 I.D. CAP MARKED "BAKER
 SURVEYING LLC"

HIGHLAND TOWNSHIP
S.E. QTR. SECTION 13
T-2 N; R-5 W, U.S.M.L.
MUSKINGUM COUNTY, OHIO

SURVEYED FOR: VERN SHETLER

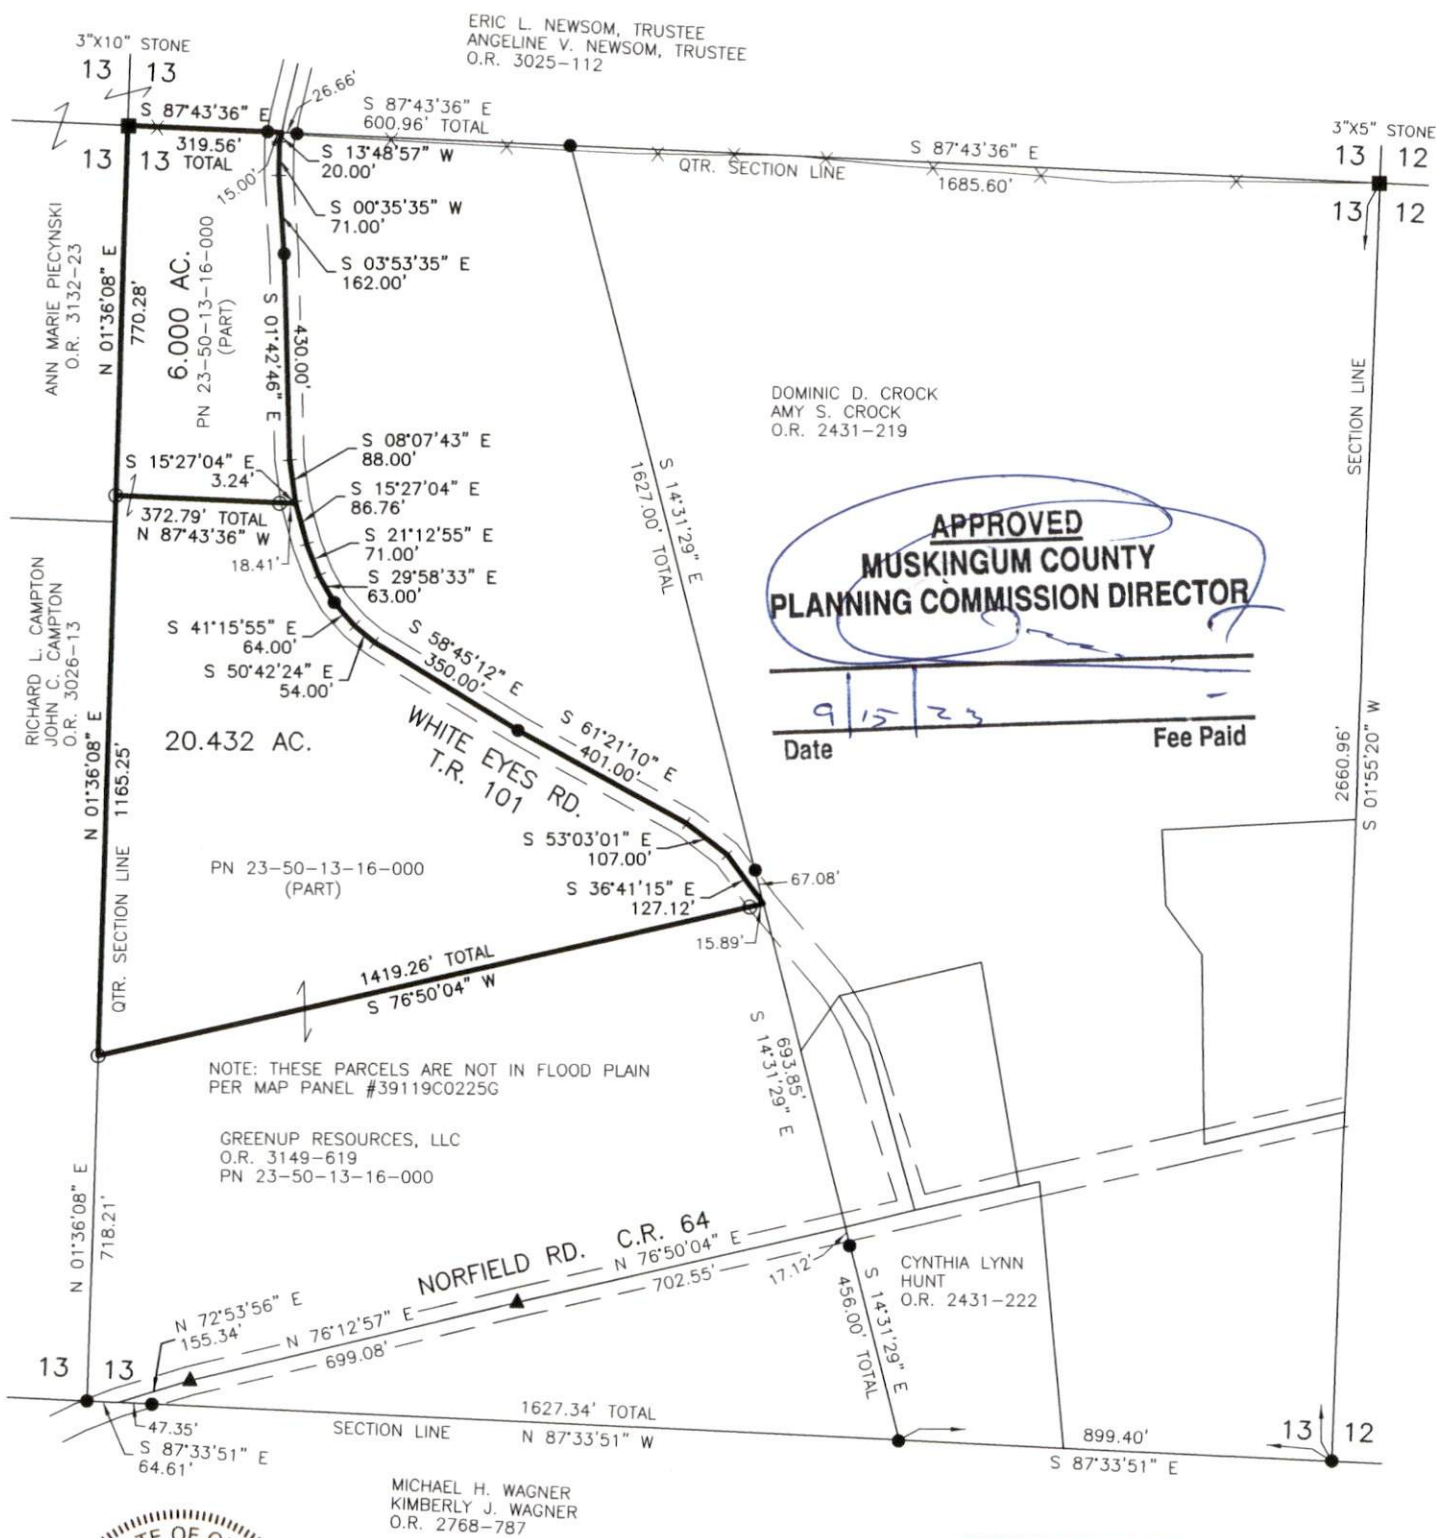

APPROVED
MUSKINGUM COUNTY
PLANNING COMMISSION DIRECTOR

Date	Particulars	Amount	Fee Paid
9/12/23			

NOTE: THESE PARCELS ARE NOT IN FLOOD PLAIN
PER MAP PANEL #39119C0225G

GREENUP RESOURCES, LLC
O.R. 3149-619
PN 23-50-13-16-000

NORFIELD RD. C.R. 64
N 76°50'04"
702.55

CYNTHIA LYNN
HUNT
O.R. 2431-222

MICHAEL H. WAGNER
KIMBERLY J. WAGNER
O.R. 2768-787



DESCRIPTION
APPROVED

By: Afmy 9/15/2023

OFFICE COPY
I CERTIFY THIS SURVEY TO BE CORRECT
TO THE BEST OF MY KNOWLEDGE.

NOT RECORDABLE
AARON L. GERBER P.S. 8379

AARON L GERBER R.S. 8379
DATE: AUG. 30, 2023
VJD\ALG
FILE NAME: WORK5\S-509-23\CNK

REFERENCES

O.R. VOL. 2431 PAGE 222
O.R. VOL. 3149 PAGE 619
O.R. VOL. 3025 PAGE 112
O.R. VOL. 2431 PAGE 219

BASIS OF BEARINGS FROM OHIO STATE PLANE
COORDINATE SYSTEM, SOUTH ZONE,
N.A.D. 83, 2011 ADJUSTMENT



BAKER SURVEYING, LLC
138 N. CLAY STREET
MILLERSBURG, OHIO 44654
PH. 330-674-4788
EMAIL: bakersurveying@gmail.com

Reduced copy, not to scale, Larger
copy available in the Muskingum
County Engineer's Map Dept.