

HIGHLAND TOWNSHIP
S.E. QTR. SECTION 13
T-2 N; R-5 W, U.S.M.L.
MUSKINGUM COUNTY, OHIO

SURVEYED FOR: GREENUP RESOURCES, LLC



SCALE: 1"=300'

- 5/8" REBAR FOUND
UNLESS OTHERWISE NOTED
- 5/8" REBAR SET WITH I.D. CAP
I.D. CAP MARKED "BAKER
SURVEYING LLC"



I CERTIFY THIS SURVEY TO BE CORRECT
TO THE BEST OF MY KNOWLEDGE.

A-L

AARON L. GERBER P.S. 8379

DATE: JAN. 4, 2024

ALG\VJD

FILE NAME: WORK5\S-706-23\CNK

NOTE: THESE PARCELS ARE NOT IN FLOOD PLAIN
PER MAP PANEL #39119C0225G


GREENUP RESOURCES, LLC
O.R. 3149-619
PN 23-50-13-16-000
(PART)

DOMINIC D. CROCK
AMY S. CROCK
O.R. 2431-219

APPROVED
MUSKINGUM COUNTY
PLANNING COMMISSION DIRECTOR

Fee Paid

Date

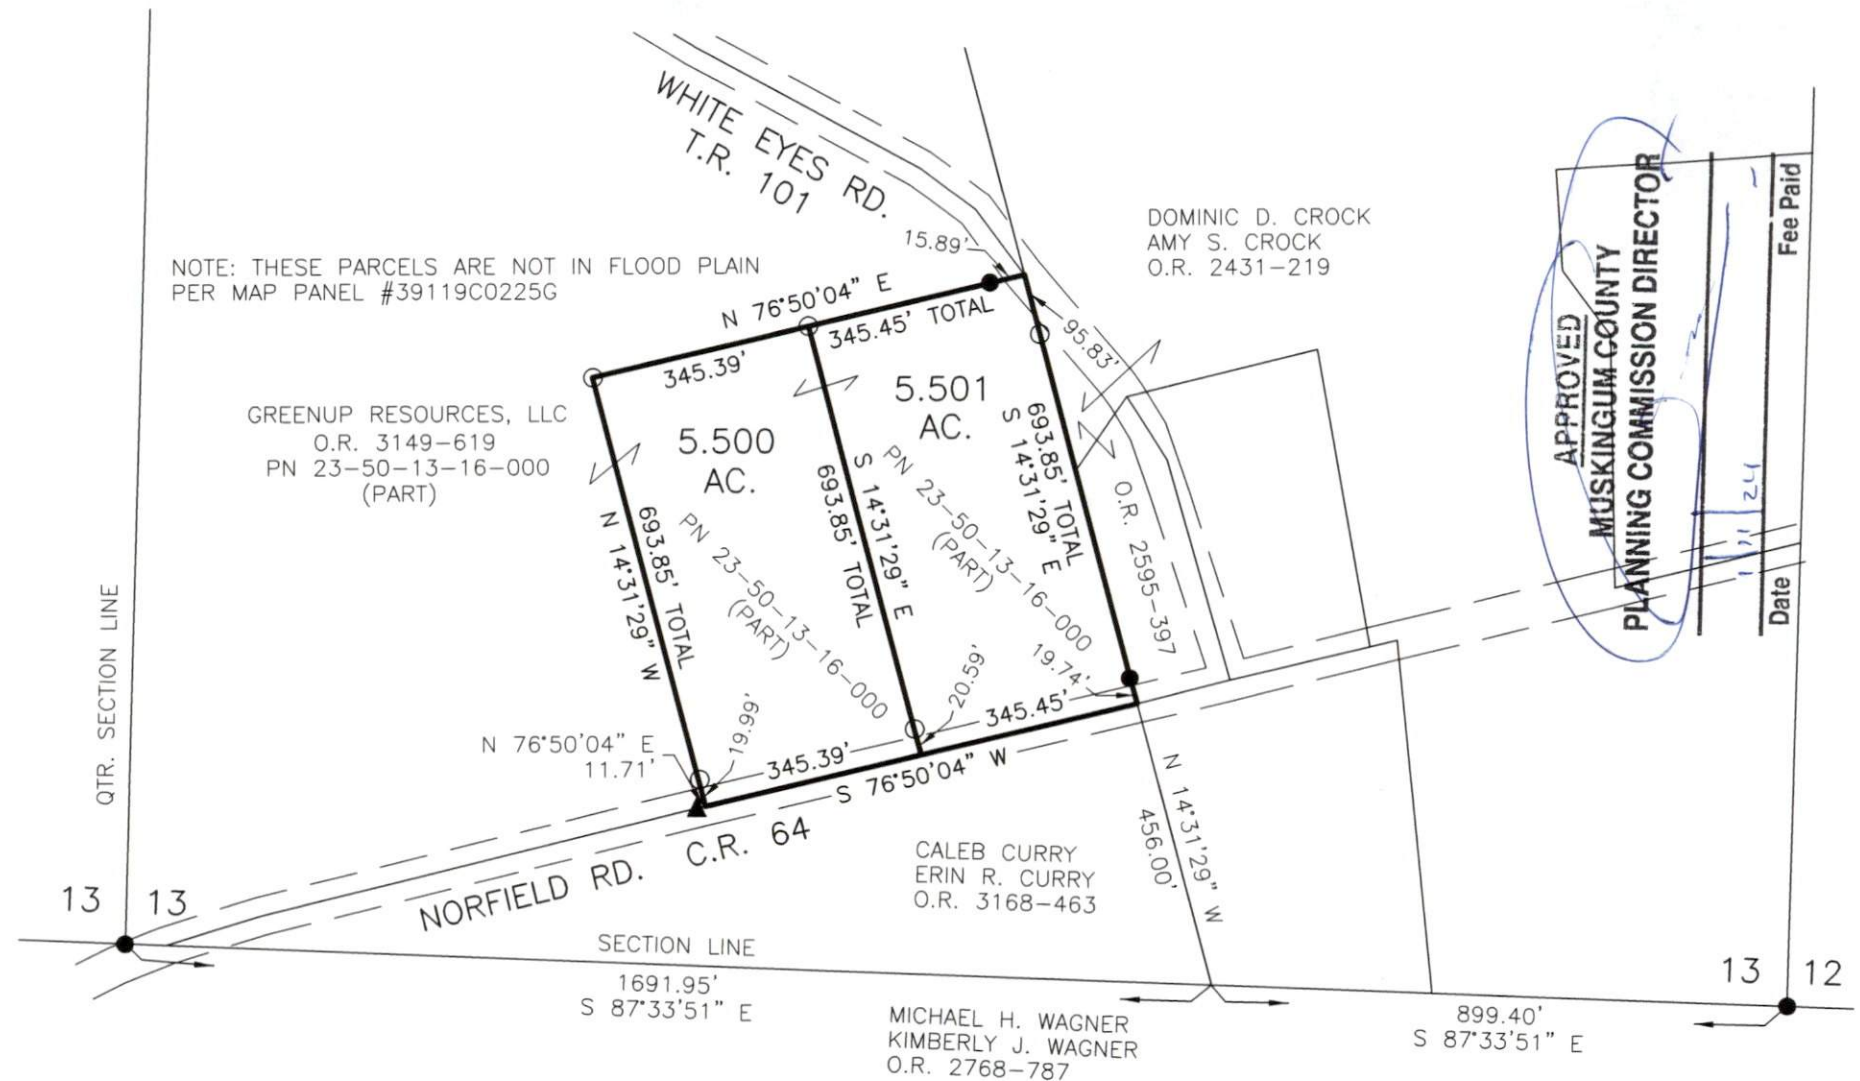

REFERENCES

- O.R. VOL. 2431 PAGE 219
- O.R. VOL. 3149 PAGE 619
- O.R. VOL. 2595 PAGE 397
- O.R. VOL. 3168 PAGE 463

BASIS OF BEARINGS FROM OHIO STATE PLANE
COORDINATE SYSTEM, SOUTH ZONE,
N.A.D. 83, 2011 ADJUSTMENT

DESCRIPTION
APPROVED

By: *D.M. Barnhard*
1-11-2024



BAKER SURVEYING, LLC
138 N. CLAY STREET
MILLERSBURG, OHIO 44654
PH. 330-674-4788
EMAIL: bakersurveying@gmail.com