

ADDRESS N/A

Jerry L. Gamble
REGISTERED SURVEYOR
713 Lenox Avenue, Zanesville, Ohio 43701-2432
May 17, 1996

Legal Description For
FRED HERSHBERGER
11.72 Acres in the S.W. Corner Section 9
Highland Township, Muskingum County, Ohio

Situated in the State of Ohio, in the County of Muskingum, and in the Township of Highland, bounded and described as follows:

Being a part of Southwest Quarter of Section Nine (9), in Township Two (2), of Range Five (5), and being more particularly described by as follows:

Beginning at a corner stone found at the Southwest Corner of said Section 9; thence run North 00 degrees 04 minutes 45 seconds West along the West line of Section 9 a distance of 884.33 feet to an iron pin (rebar) set in the center of a certain public road, formerly known as Highway 434 (but now abandoned), leading in a westerly direction from Bloomfield to what is known as Highway 101 in Highland Township; thence run South 79 degrees 42 minutes 36 seconds East (entering Section 9) and along the center of said road, being the southerly line of premises now or formerly owned by Harper Barr (Deed Book 572, Page 82), a distance of 621.41 feet to an iron pin (rebar) found on the East line of the West Half of the Southwest Quarter of Section 9; thence run South 00 degrees 35 minutes 46 seconds east along the East line of the West Half of the Southwest Quarter of Section 9 a distance of 777.19 feet to an iron pin (rebar) found on the South line of Section 9; thence run North 89 degrees 38 minutes 46 seconds West along the South line of Section 9 a distance of 618.29 feet to the Place of Beginning, containing 11.72 acres, more or less.

Being all of Auditor's Parcel No. 23-23-60-09-15-000.

This description prepared on May 17, 1996 by Jerry Lee Gamble, Registered Surveyor No. 5737, from an on-the-ground survey by the same completed September 12, 1994.


23600915.des

DESCRIPTION APPROVED
FOR AUDITORS TRANSFER

BY Al Smith

5-20-96

**OFFICE COPY
NOT RECORDABLE**

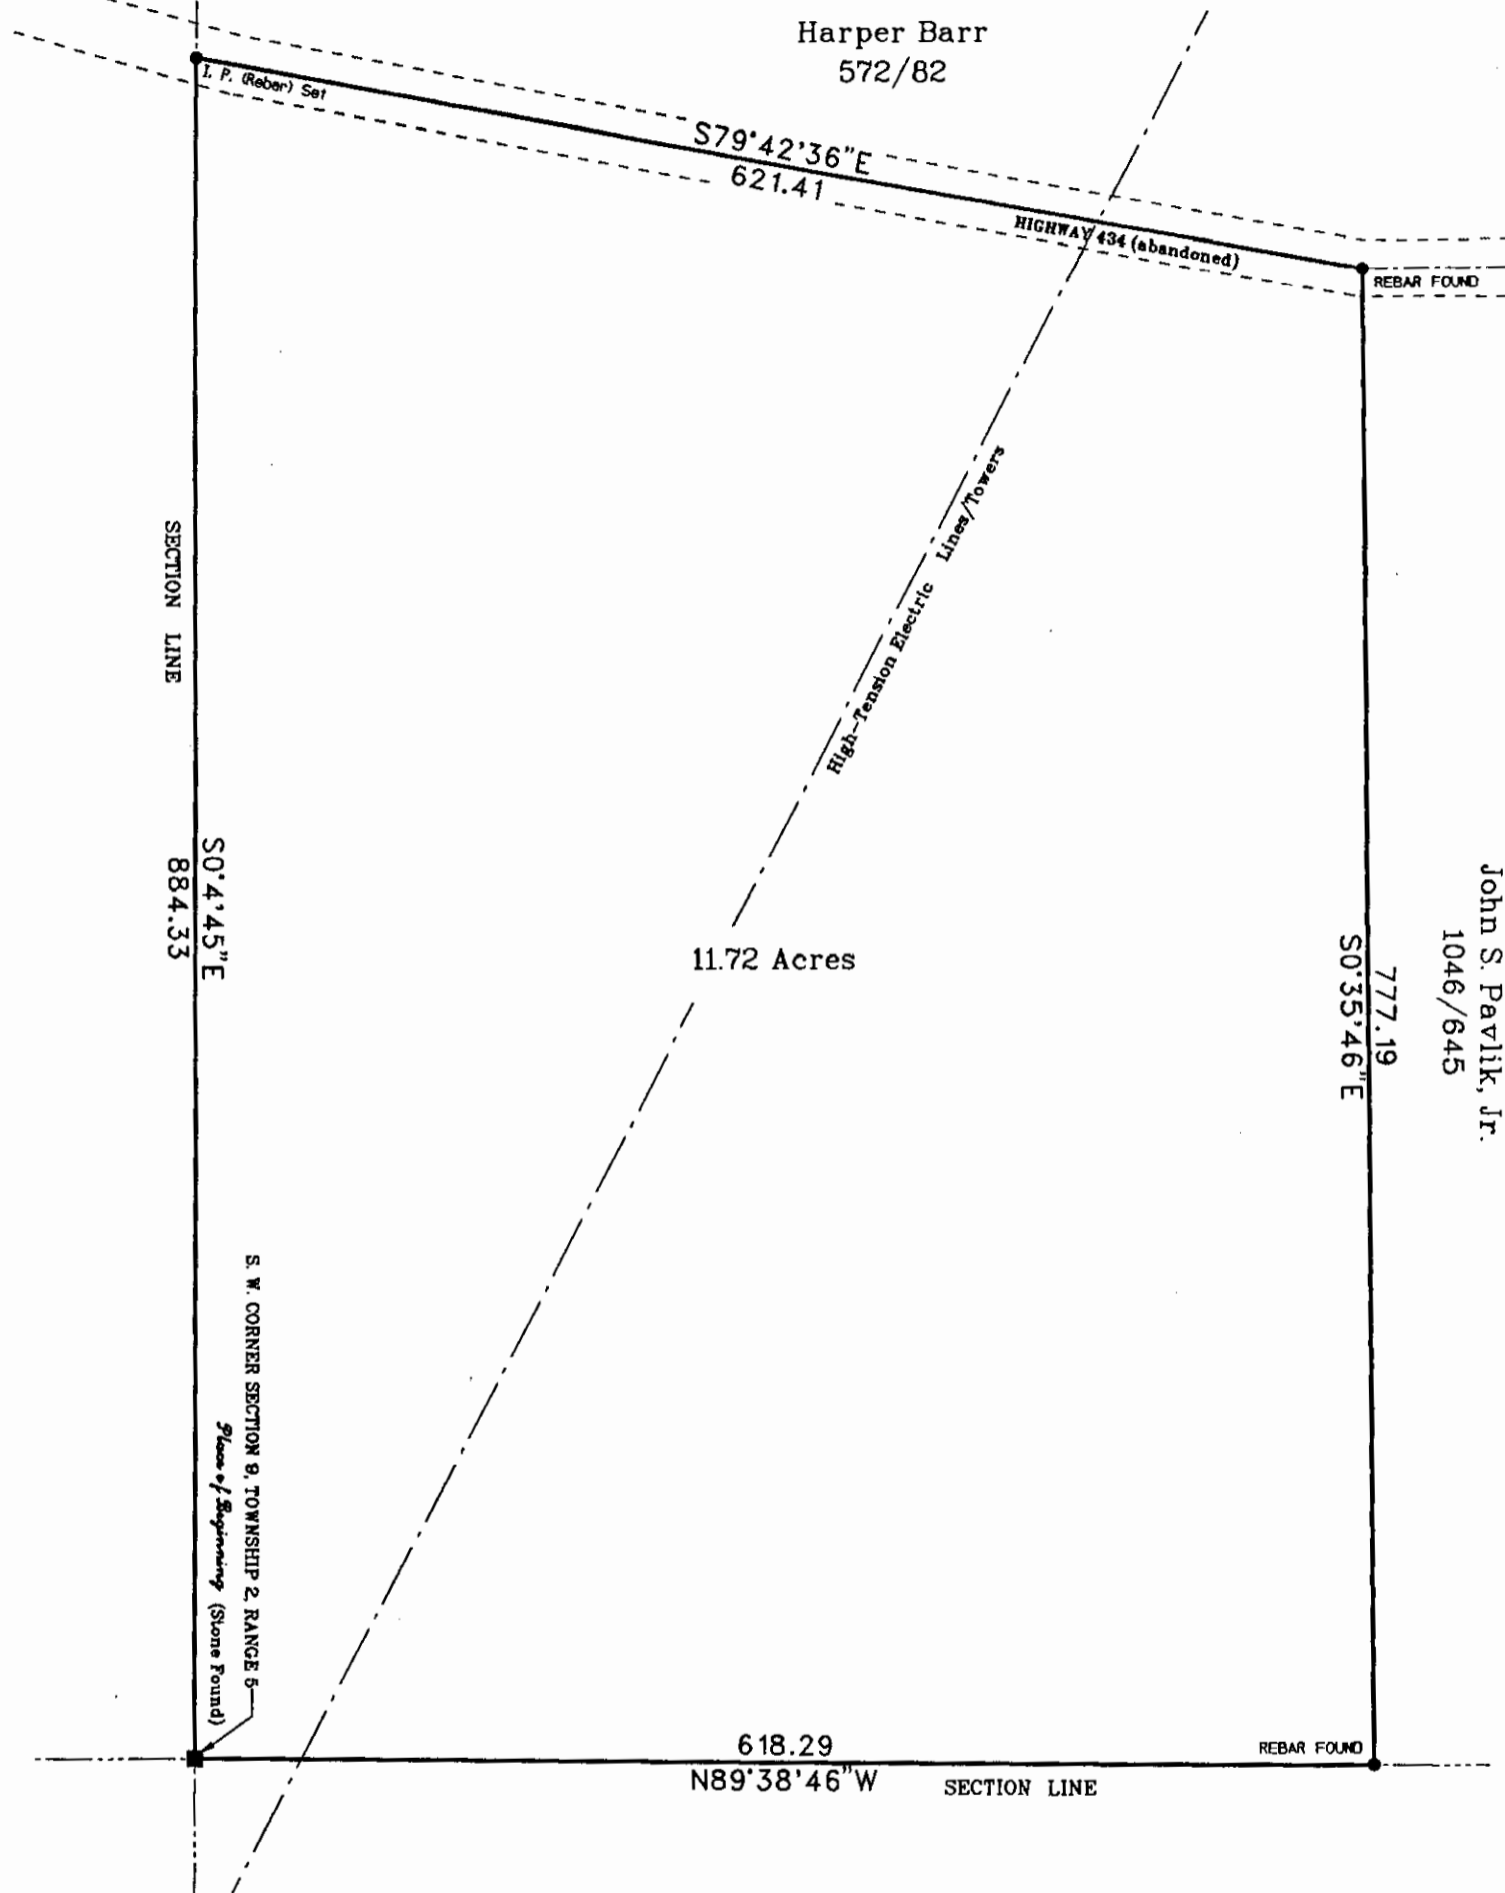

Harper Barr
572/82

S79°42'36"E
621.41

HIGHWAY 434 (abandoned)

REBAR FOUND

SECTION LINE

S0°4'45"E
884.33

11.72 Acres

High-Tension Electric Lines/Towers

John S. Pavlik, Jr.
1046/645

777.19
S0°35'46"E

S. W. CORNER SECTION 9, TOWNSHIP 2, RANGE 5
Place of Beginning (Stone Found)

618.29
N89°38'46"W SECTION LINE

REBAR FOUND

PERTINENT DOCUMENTS (Not Listed):

- Muskingum County Tax Maps
- U.S.G.S. Map - Otaego Quadrangle
- Muskingum County Orthophoto
- Original Field Notes for Sec's 8 & 9
- Deed Book/Page:
400/175 - 525/531 - 71/548-549
111/359 - 145/84




PLAT OF SURVEY

Situated in the S. W. Corner of Section 9, T2, R5
Highland Township, Muskingum County, Ohio
Auditor's Parcel No: 23-23-60-09-15-000

DESCRIPTION APPROVED
FOR AUDITORS TRANSFER

BY: *Al Dunham*
5-20-96

SCALE: 1" = 100'

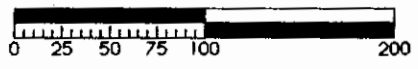

● = IRON PIN SET (UNLESS OTHERWISE DESIGNATED)
IRON PINS SET ARE 5/8" x 30" REBARS

OFFICE COPY
NOT RECORDABLE

Jerrell Lee Co. Survey No. 5737
713 Lenox Avenue, Zanesville OH 43701-2432
Phone: 614-453-1167
September 12, 1994 & May 17, 1996