





SECTION 11

SECTION 12

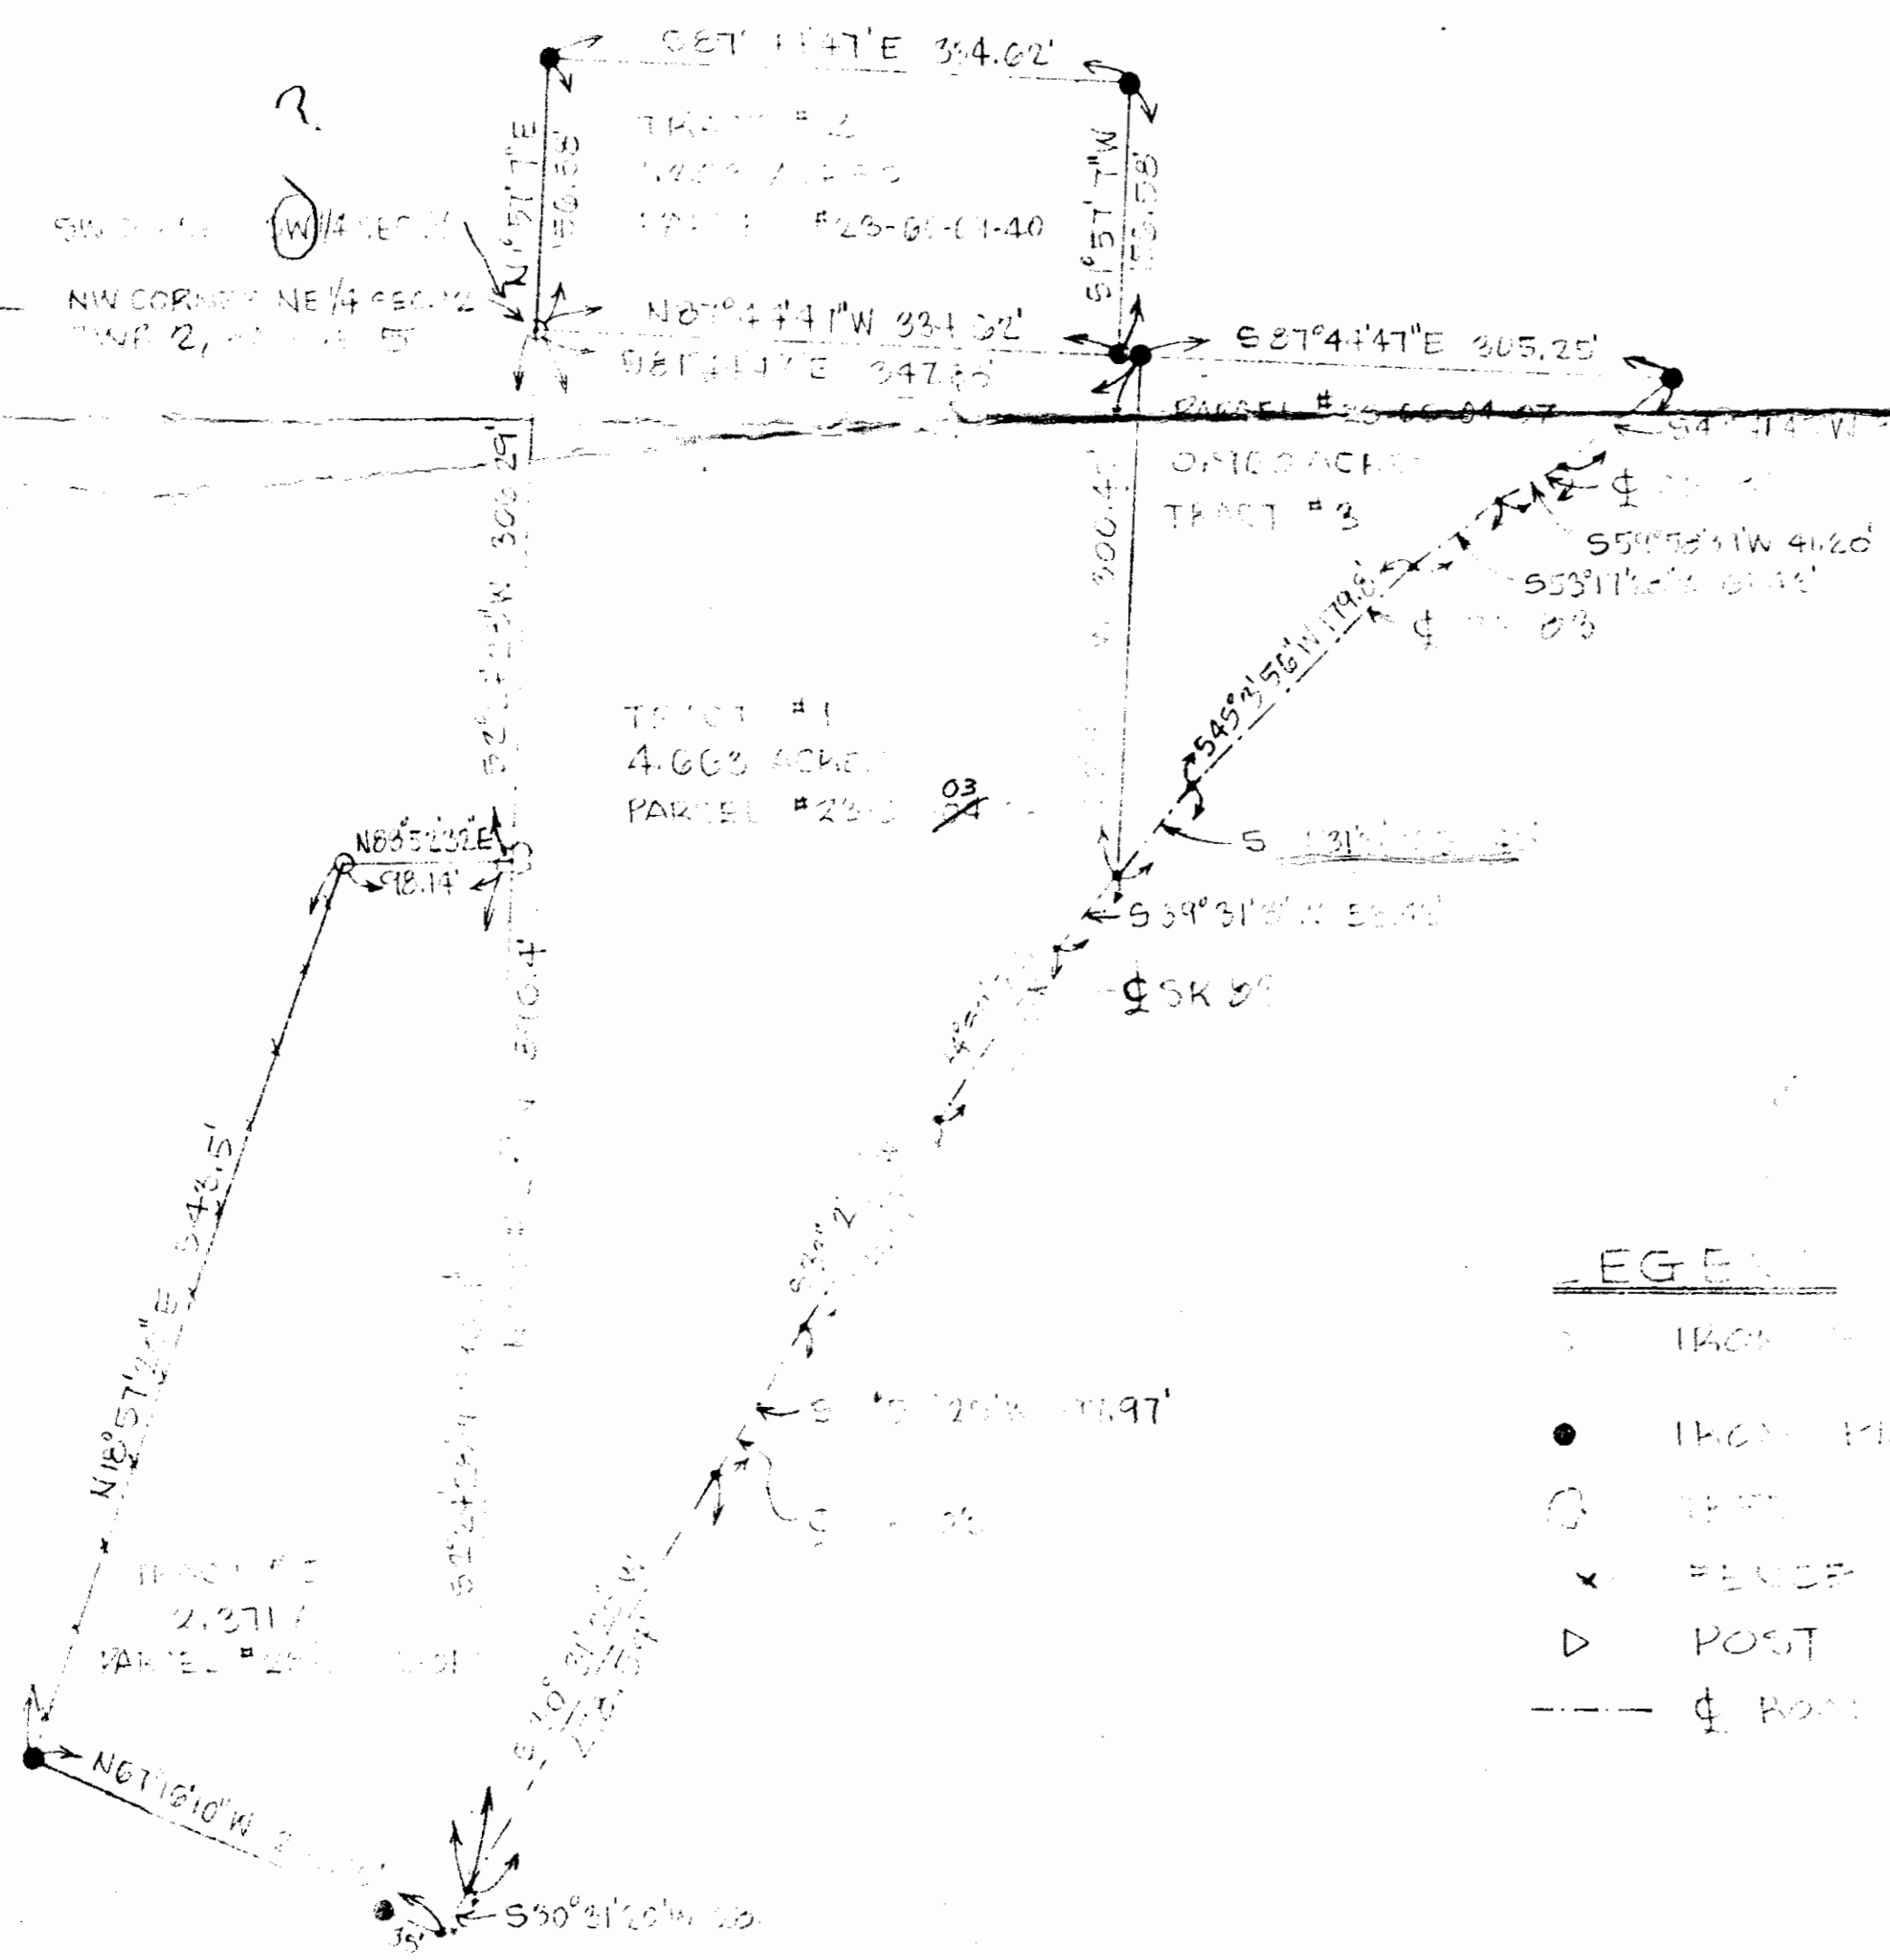

- LEGEND**
- TRACT #1
  - TRACT #2
  - POINT
  - × FENCE
  - △ POST
  - & ROAD

OLIVE E. MURRELL ESTATE  
 TOWNSHIP #2, HIGHLAND, COUNTY OF MUSKINGUM  
 STATE OF OHIO  
 TOWNSHIP #2, RANGE #5, SECTIONS #9 & 12  
 VOL. 933 P. 25, 15, 10, 17, 18

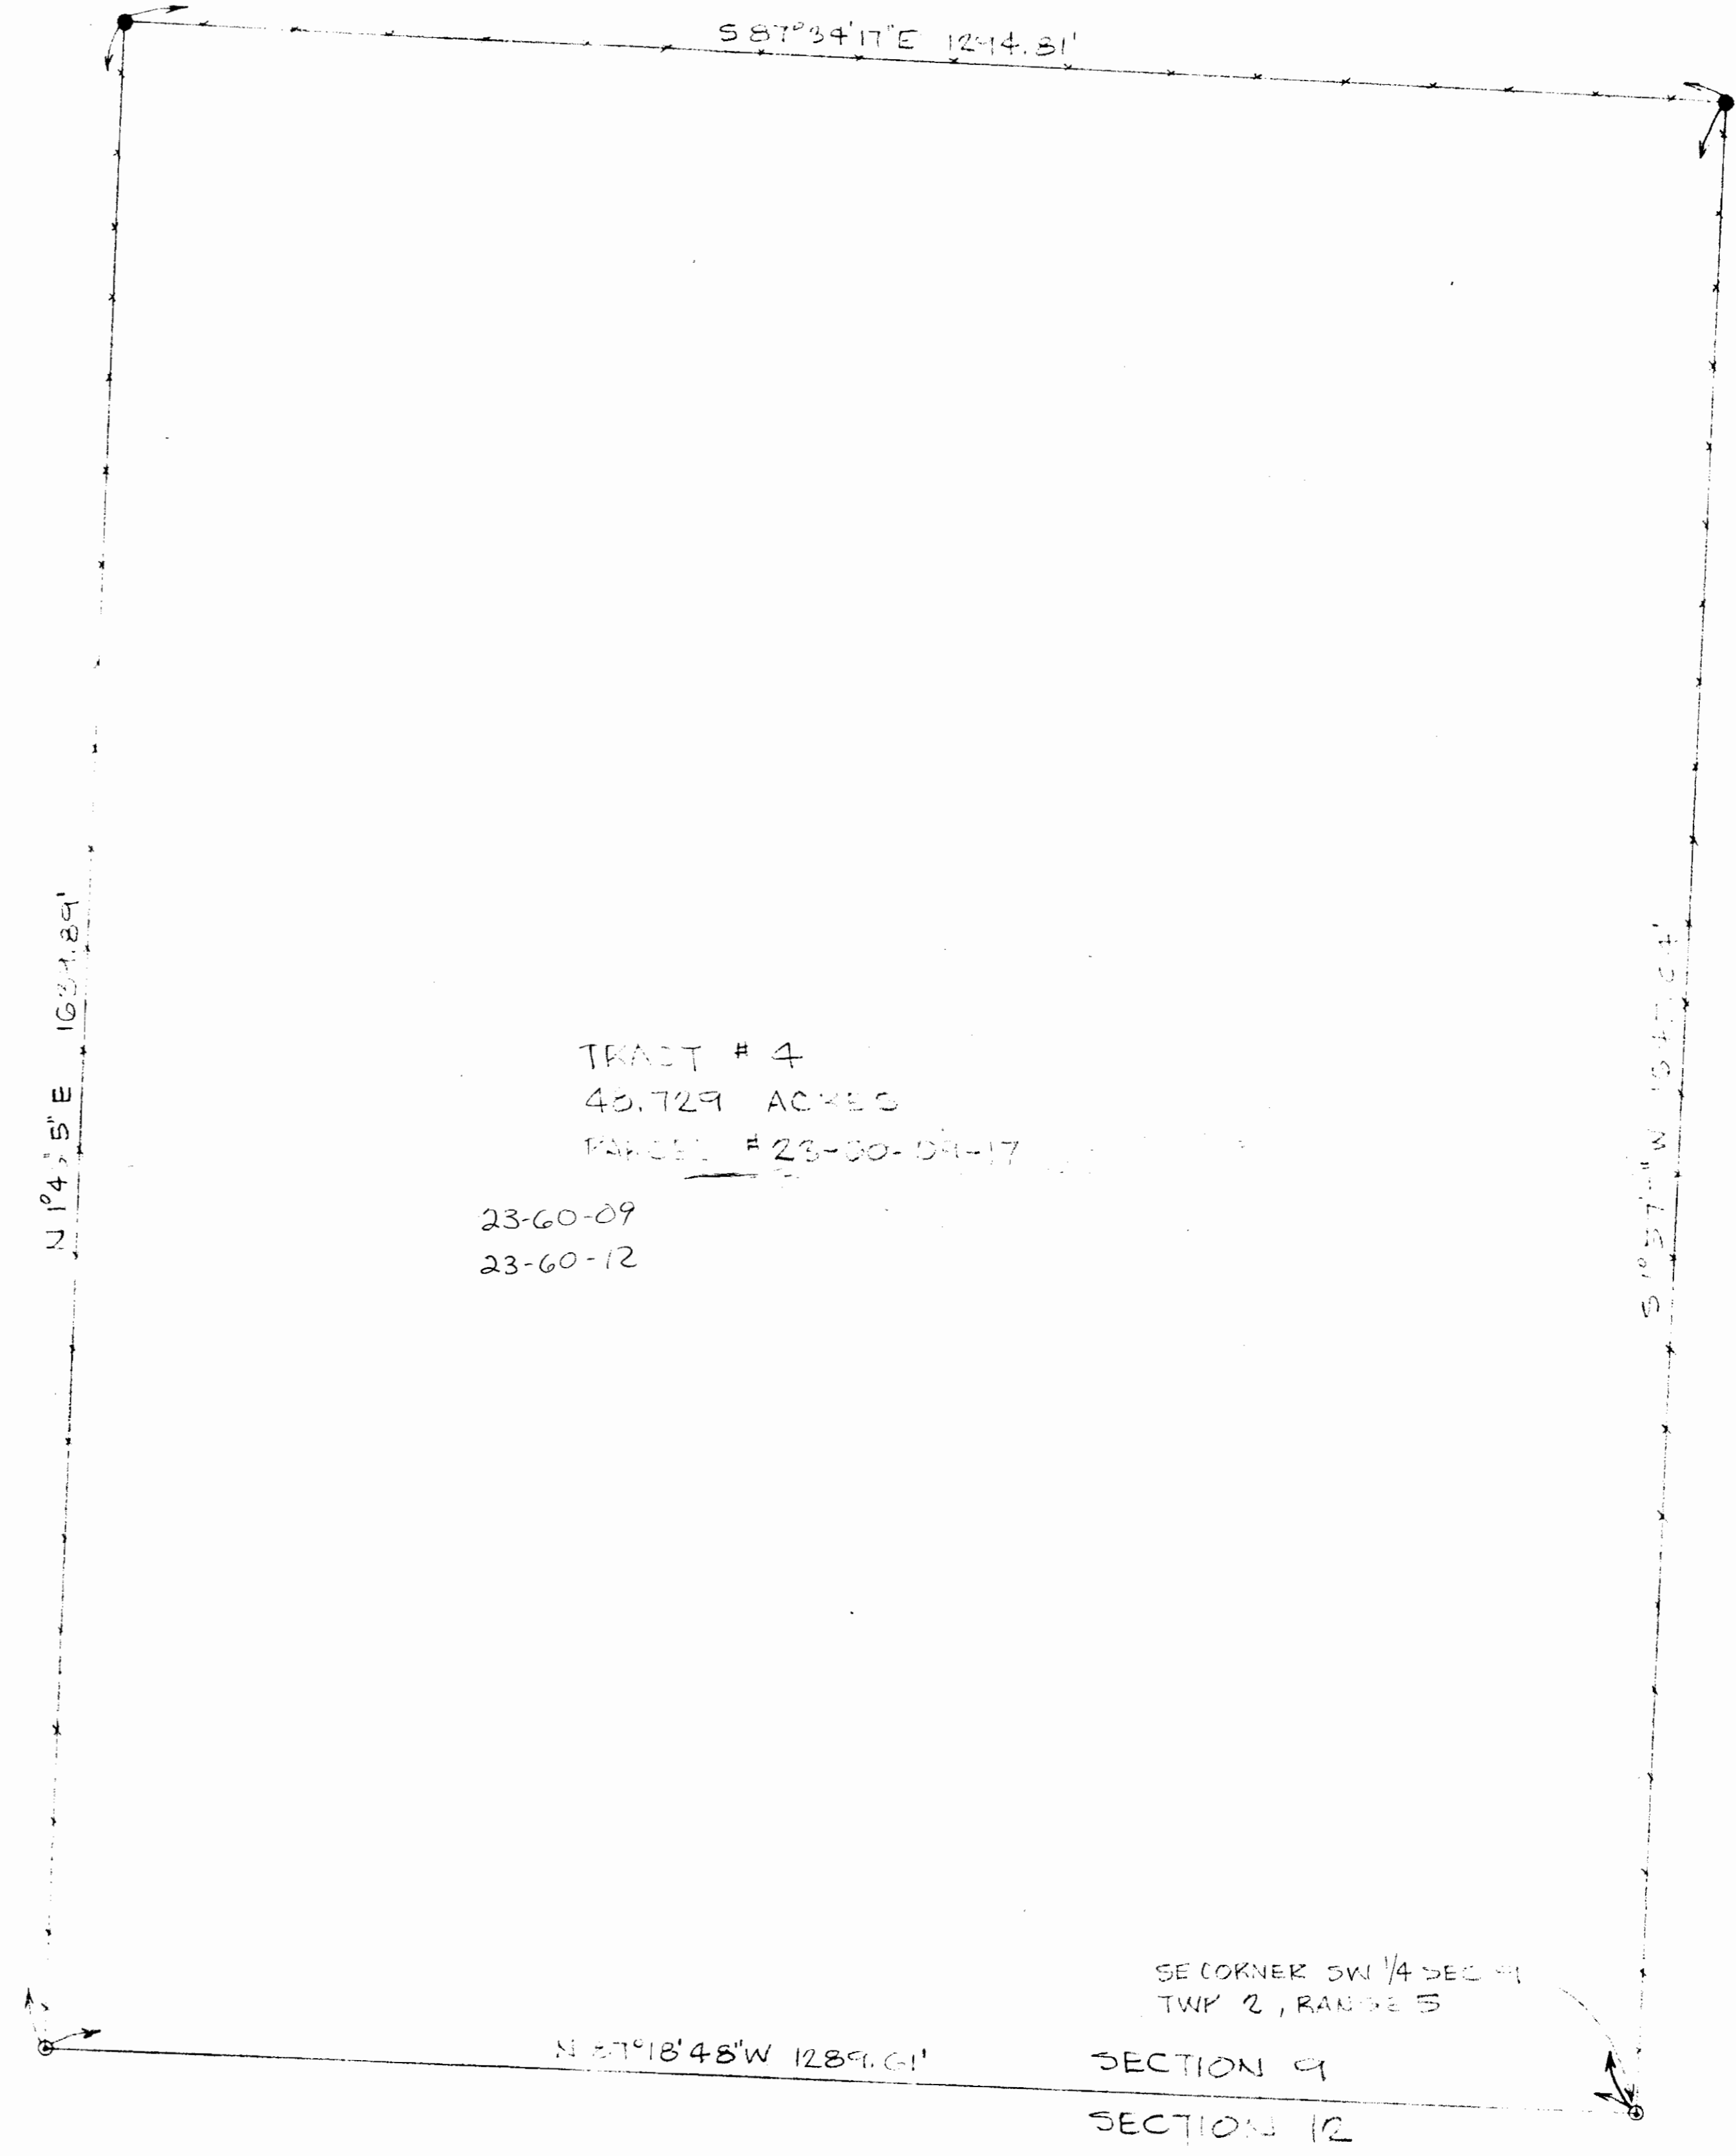


TRACT # 4  
 40.729 ACRES  
 PARCEL # 23-00-01-17  
 23-60-09  
 23-60-12

SECTION 9  
 SECTION 12  
 SE CORNER SW 1/4 SEC 9  
 TWP 2, RANGE 5

DESCRIPTION APPROVED  
 FOR AUDITOR'S TRANSFER  
 BY *J. J. Mauld*  
 11-18-91

SURVEYED BY  
 HAMID *Hamid Salim*  
 6518 BOWIE RD. CAMBRIDGE, OHIO

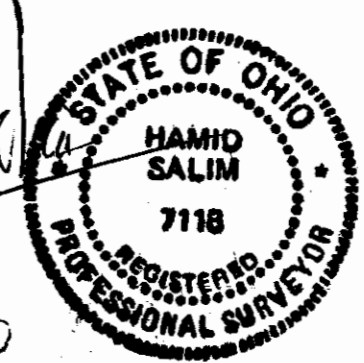

OLIVE E. MURRELL ESTATE		
SCALE: 1"=100'	APPROVED BY	DRAWN BY
DATE: 11-13-91		
57.926 ACRES		
MUSKINGUM COUNTY, OHIO	DRAWING NUMBER	
	TOP 1	

OFFICE COPY  
 NOT RECORDABLE