



SCALE: 1"=300'

- STONE FOUND
- 5/8" REBAR FOUND UNLESS OTHERWISE NOTED
- MAG NAIL SET
- 5/8" REBAR SET WITH I.D. CAP I.D. CAP MARKED "BAKER SURVEYING LLC"

REFERENCES

- O.R. VOL. 3077 PAGE 182
- O.R. VOL. 958 PAGE 259
- O.R. VOL. 1000 PAGE 303

BASIS OF BEARINGS FROM OHIO STATE PLANE COORDINATE SYSTEM, SOUTH ZONE, N.A.D. 83, 2011 ADJUSTMENT




I CERTIFY THIS SURVEY TO BE CORRECT TO THE BEST OF MY KNOWLEDGE.

**OFFICE COPY NOT RECORDABLE**

DONALD C. BAKER, P.S. 6938  
 DATE: MAY 19, 2022  
 VJD  
 FILE NAME: WORK5\S-202-22\CNK

HIGHLAND TOWNSHIP  
 S.W. QTR. SECTION 12  
 T-2 N; R-5 W, U.S.M.L.  
 MUSKINGUM COUNTY, OHIO

SURVEYED FOR: KAUFMAN REALTY

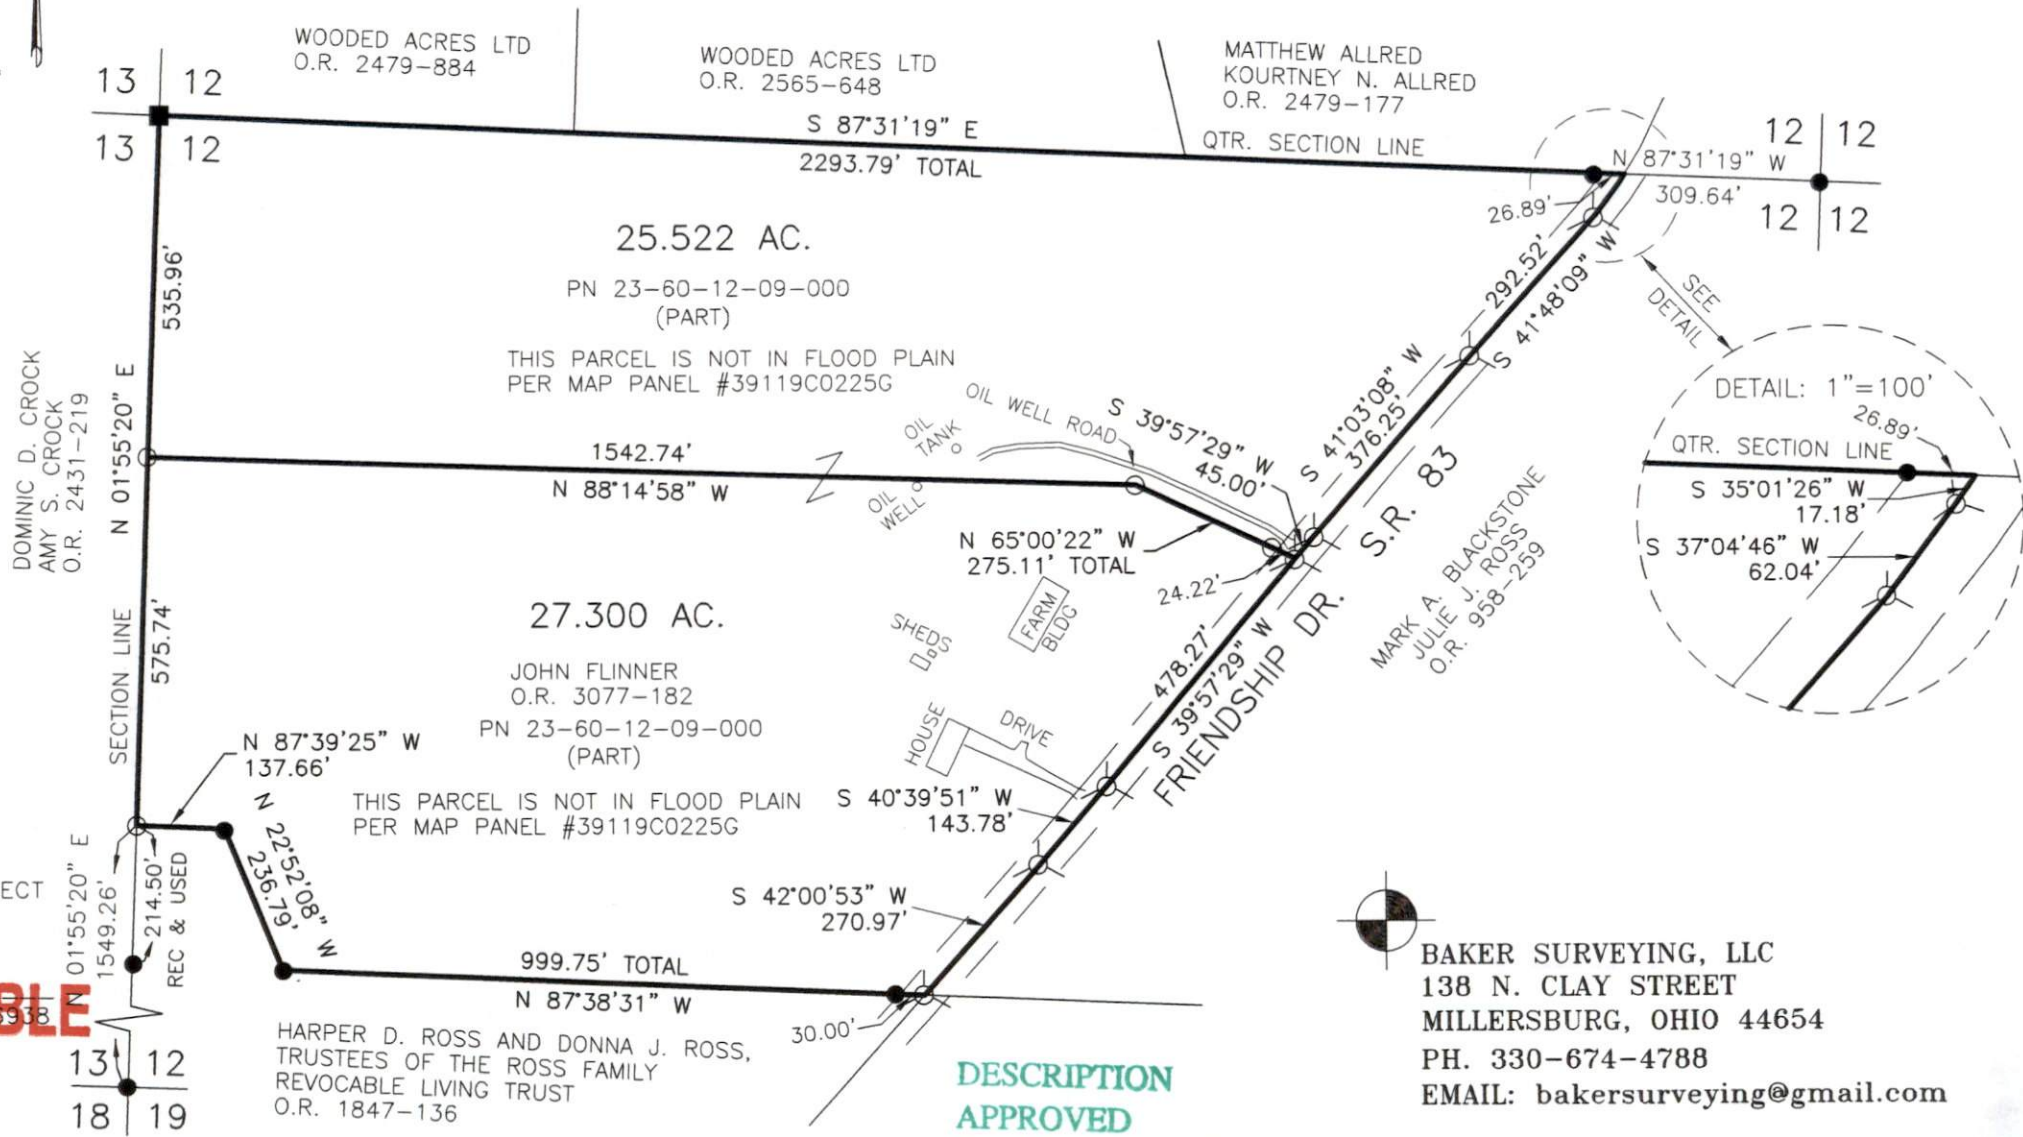

BAKER SURVEYING, LLC  
 138 N. CLAY STREET  
 MILLERSBURG, OHIO 44654  
 PH. 330-674-4788  
 EMAIL: bakersurveying@gmail.com

DESCRIPTION APPROVED  
 By: DMB 5/19/22