

23-80-18-04
ADDRESS N/A

Being a part of the Northwest Quarter of Section 18, Township two, Range five, Highland Township, Muskingum County, Ohio and being further described as follows:

Commencing at the Northwest Corner of the said Northwest Quarter of Section 18; thence South 03 degrees 45 minutes 11 seconds West (Bearing Assumed for this survey) 855.31 feet along the West line of the said Northwest Quarter to a point, the said point being the place of beginning of this tract; thence South 86 degrees 14 minutes 42 seconds East 401.15 feet to a point marked by an iron pin, passing a point marked by an iron pin at 10.36 feet; thence South 03 degrees 45 minutes 11 seconds West 256.98 feet to a point in the center of County Road number sixty-four, passing a point marked by an iron pin at 231.98 feet; thence following the center of County Road number sixty-four the next six courses and distances:

- 1) North 84 degrees 39 minutes 13 seconds West 96.27 feet to a point;
- 2) North 83 degrees 03 minutes 38 seconds West 55.95 feet to a point;
- 3) North 79 degrees 02 minutes 45 seconds West 48.00 feet to a point;
- 4) North 67 degrees 33 minutes 08 seconds West 47.09 feet to a point;
- 5) North 52 degrees 21 minutes 37 seconds West 93.94 feet to a point;
- 6) North 43 degrees 03 minutes 20 seconds West 105.27 feet to a point;



thence leaving the said road North 03 degrees 45 minutes 11 seconds East 15.28 feet to a point, the said point being North 86 degrees 14 minutes 42 seconds West 10.36 feet from a point marked by an iron pin; thence continuing North 03 degrees 45 minutes 11 seconds East 90.32 feet to the place of beginning.

Containing 2.030 more or less acres, subject to all legal road right-of-ways. This description based on a survey made November 11, 1980.

OFFICE COPY
NOT RECORDABLE
W. V. PENSBACH
REV. SURVEYOR
Guernsey Muskingum
799-10-80

DESCRIPTION APPROVED
for Auditor's transfer
By W. V. Pensbach 11-17-80

Being a part of the Northwest Quarter of Section 18, Township 200, Range 500,
Highland Township, Muskingum County, Ohio.

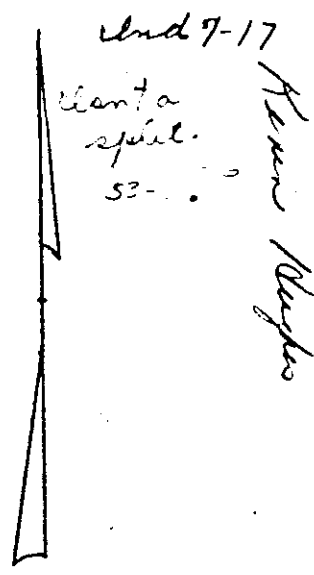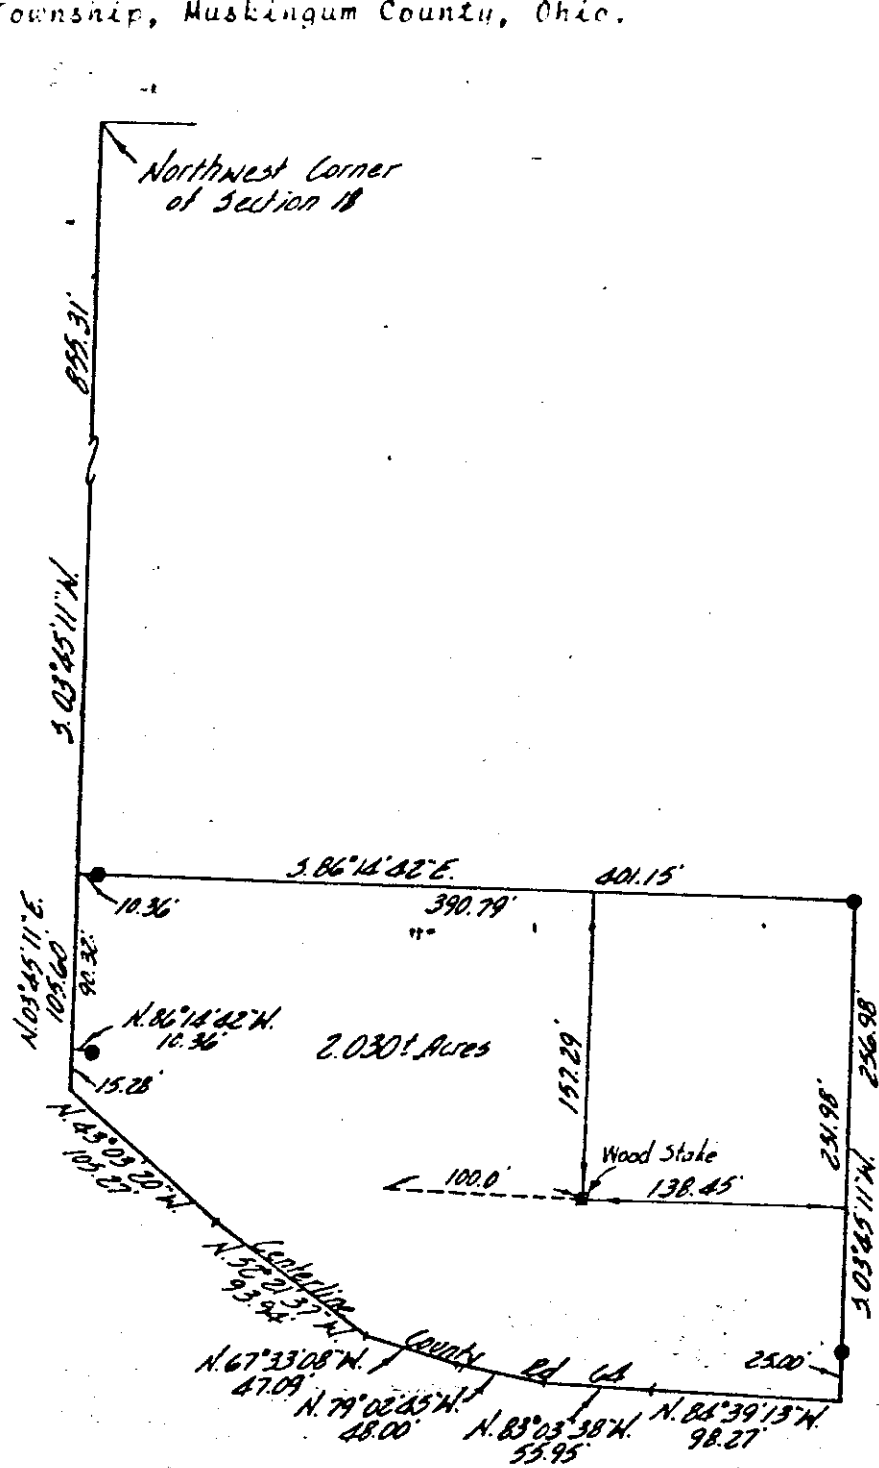

• - Iron Pins Set

DESCRIPTION APPROVED
for Auditor's transfer
By *[Signature]* 11-17-80

I hereby certify the above
plat and survey to be correct
as prepared this 10th
day of November 1980

**OFFICE COPY
NOT RECORDABLE**

W. J. Biedenbach

W. J. BIEDENBACH
REG. SURVEYOR #5718

W. J. BIEDENBACH & ASSOC.
Surveying & Mapping
3120 Lisa Ln. Zanesville, Ohio 43701
(614) 453-4850

Drawn by: *[Signature]* Date: 11-10-80

Scale: 1" = 100' Checked by: *[Signature]*

1/4 1/4 200-10-80