


LEGEND

- IRON PIN FOUND
- ⊙ IRON PIN SET
(5/8" REBAR W/CAP)



AUD. PAR. NO. 23-23-80-23-06-000 (PART)
 AUD. PAR. NO. 23-23-80-23-07-000 (PART)

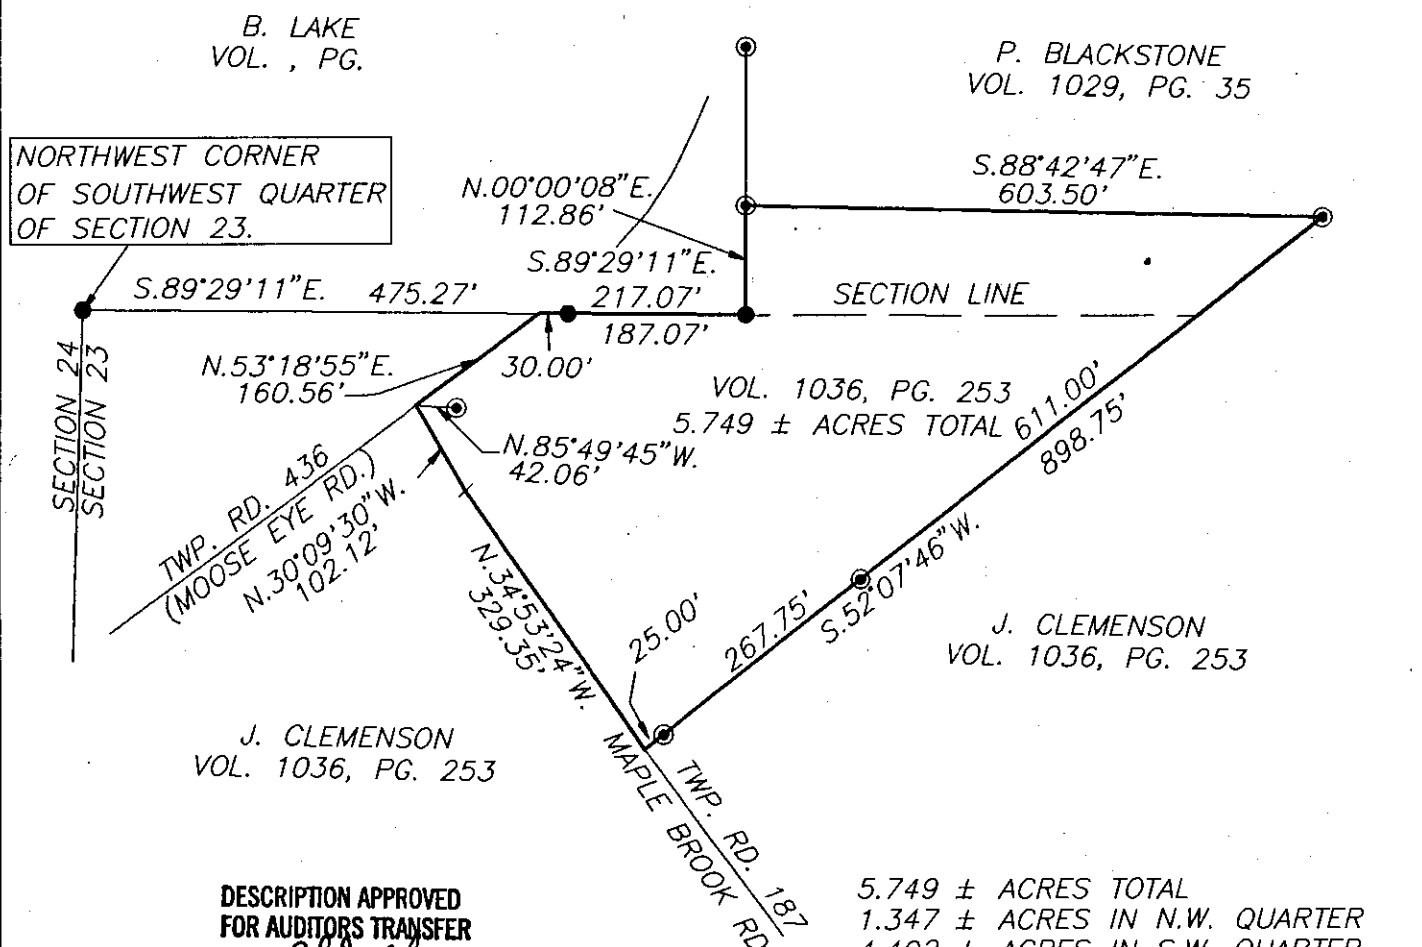

NORTHWEST CORNER
 OF SOUTHWEST QUARTER
 OF SECTION 23.

B. LAKE
 VOL. , PG.

P. BLACKSTONE
 VOL. 1029, PG. 35

VOL. 1036, PG. 253

5.749 ± ACRES TOTAL

J. CLEMENSON
 VOL. 1036, PG. 253

J. CLEMENSON
 VOL. 1036, PG. 253

DESCRIPTION APPROVED
 FOR AUDITORS TRANSFER

BY ALB
 10-31-95


5.749 ± ACRES TOTAL
 1.347 ± ACRES IN N.W. QUARTER
 4.402 ± ACRES IN S.W. QUARTER

RESEARCH

VOL. 611, PG. 274
 VOL. 1029, PG. 35
 VOL. 1036, PG. 253
 VOL. 1046, PG. 497
 PREVIOUS SURVEY OF 62.996± AC.
 G. LAKE DATED DECEMBER 29, 1992
 MUSKINGUM COUNTY TAX MAPS.

BEARINGS ARE BASED ON AN ASSUMED
 BEARING OF N.00°00'08"E. ALONG THE WEST
 LINE OF SECTION 23.

BEING A PART OF THE WEST HALF OF
 SECTION 23, TOWNSHIP 2, RANGE 5, OF THE
 UNITED STATES MILITARY LANDS, HIGHLAND
 TOWNSHIP, MUSKINGUM COUNTY, OHIO.

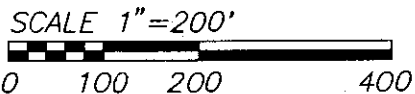

I HEREBY CERTIFY TO THE BEST OF MY
 KNOWLEDGE AND BELIEF THE ABOVE PLAT AND
 SURVEY TO BE CORRECT AS PREPARED BY ME,
 THIS 27th DAY OF OCTOBER, 1995.

**OFFICE COPY
 NOT RECORDABLE**

W.J. BIEDENBACH & ASSOC. SURVEYING & MAPPING ZANESVILLE, OHIO (614) 453-4850	
DRAWN BY: BMK	DATE: 10-27-95
SCALE: 1"=200'	CHECKED BY: WJB
Plot date: 10/27/95	
File name: C:/ACAD12/DWG/3928	