

SITUATED IN:
State of Ohio, County of Muskingum, Township of Highland,
Being a part of the Northwest Quarter of Section 19,
Township 2, Range 5, United States Military Lands

BASIS OF BEARINGS

Bearings are based on the Ohio State Plane Coordinate System,
NAD 83(2011), South Zone, Grid North, as per GPS observations


LINE	BEARING	DISTANCE
L1	S 02°00'07" W	174.41'
L2	S 87°44'39" E	271.31'
L3	S 19°37'15" E	90.77'
L4	S 68°58'46" W	216.72'
L5	S 16°51'56" E	213.09'
L6	S 82°22'03" E	40.23'
L7	N 88°59'52" E	201.63'

LEGEND

- Iron Pin Set 5/8" rebar
- Iron Pin Found
- Iron Pipe Found 1/2" I.D.
- ⊞ Stone Found
- X— Fence Line

REFERENCES

- Surveys completed by Jack D. Newcome
- All deed Ref. shown on this plat

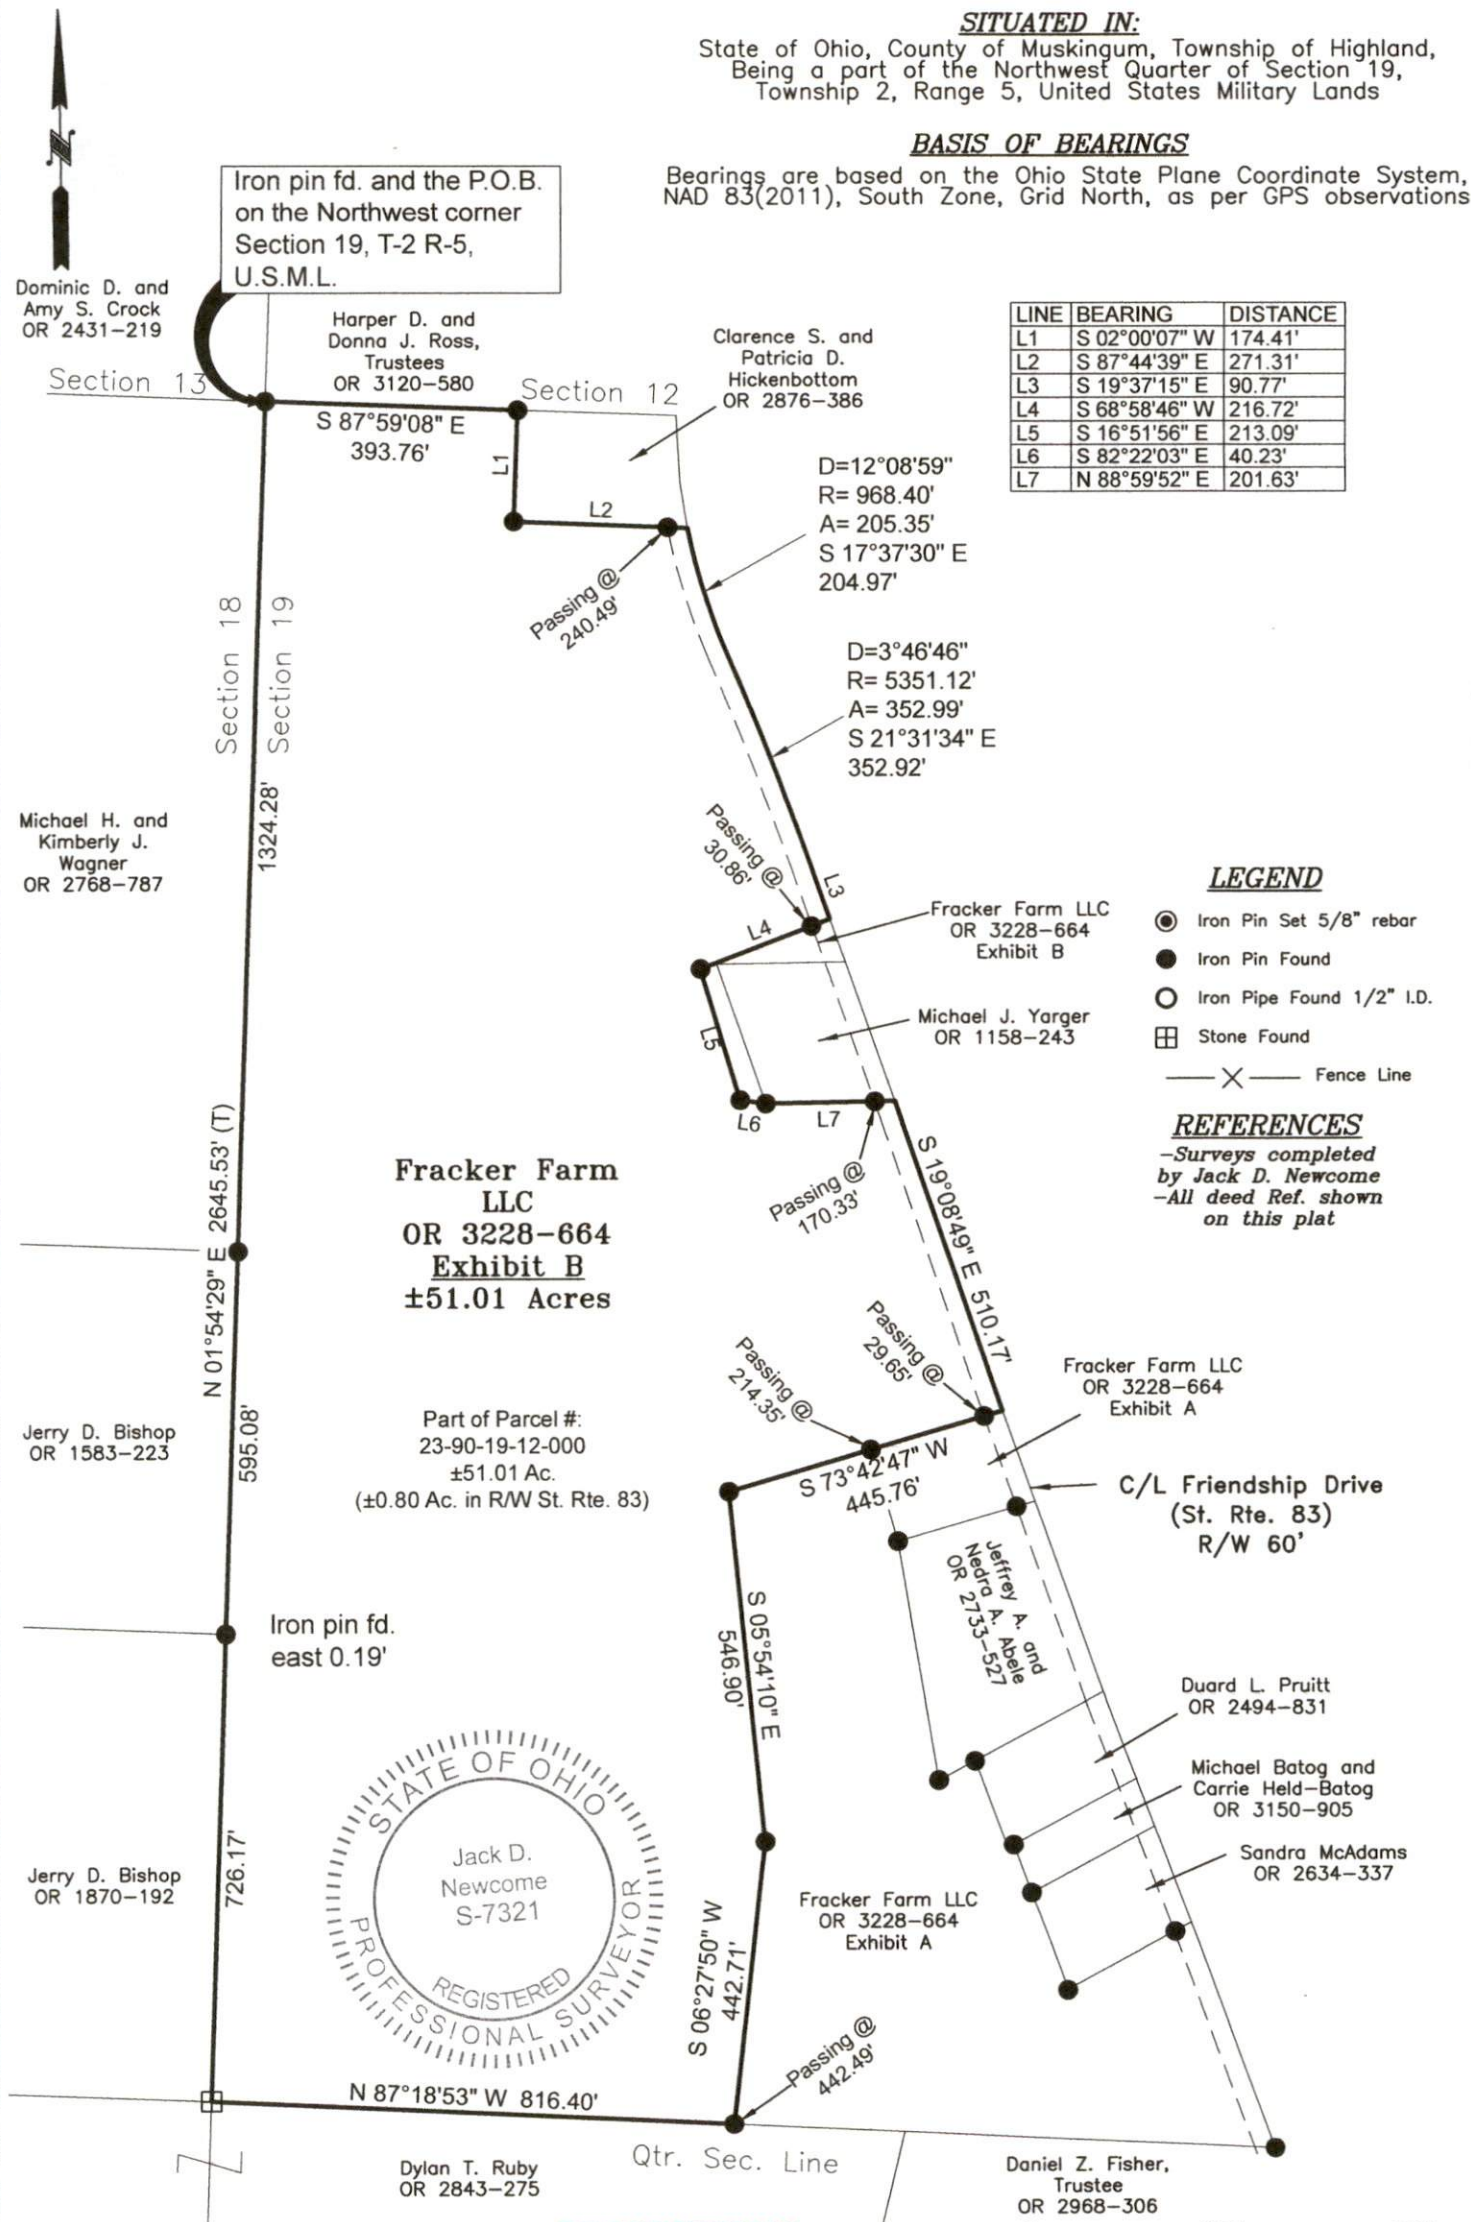

DESCRIPTION

APPROVED

By: *Jack D. Newcome*

OFFICE COPY
Jack D. Newcome 10-15-24
Date
NOT RECORDABLE
Reg. Surveyor No. 7321

Newcome Surveying Company
6515 Ballard Road
Nashport, Ohio 43830
740-452-5796