
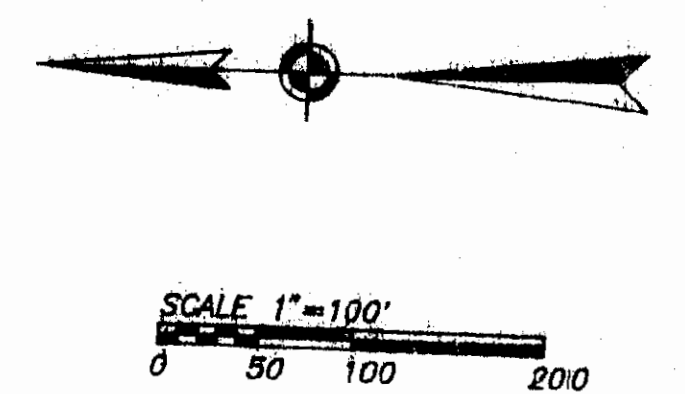


PS

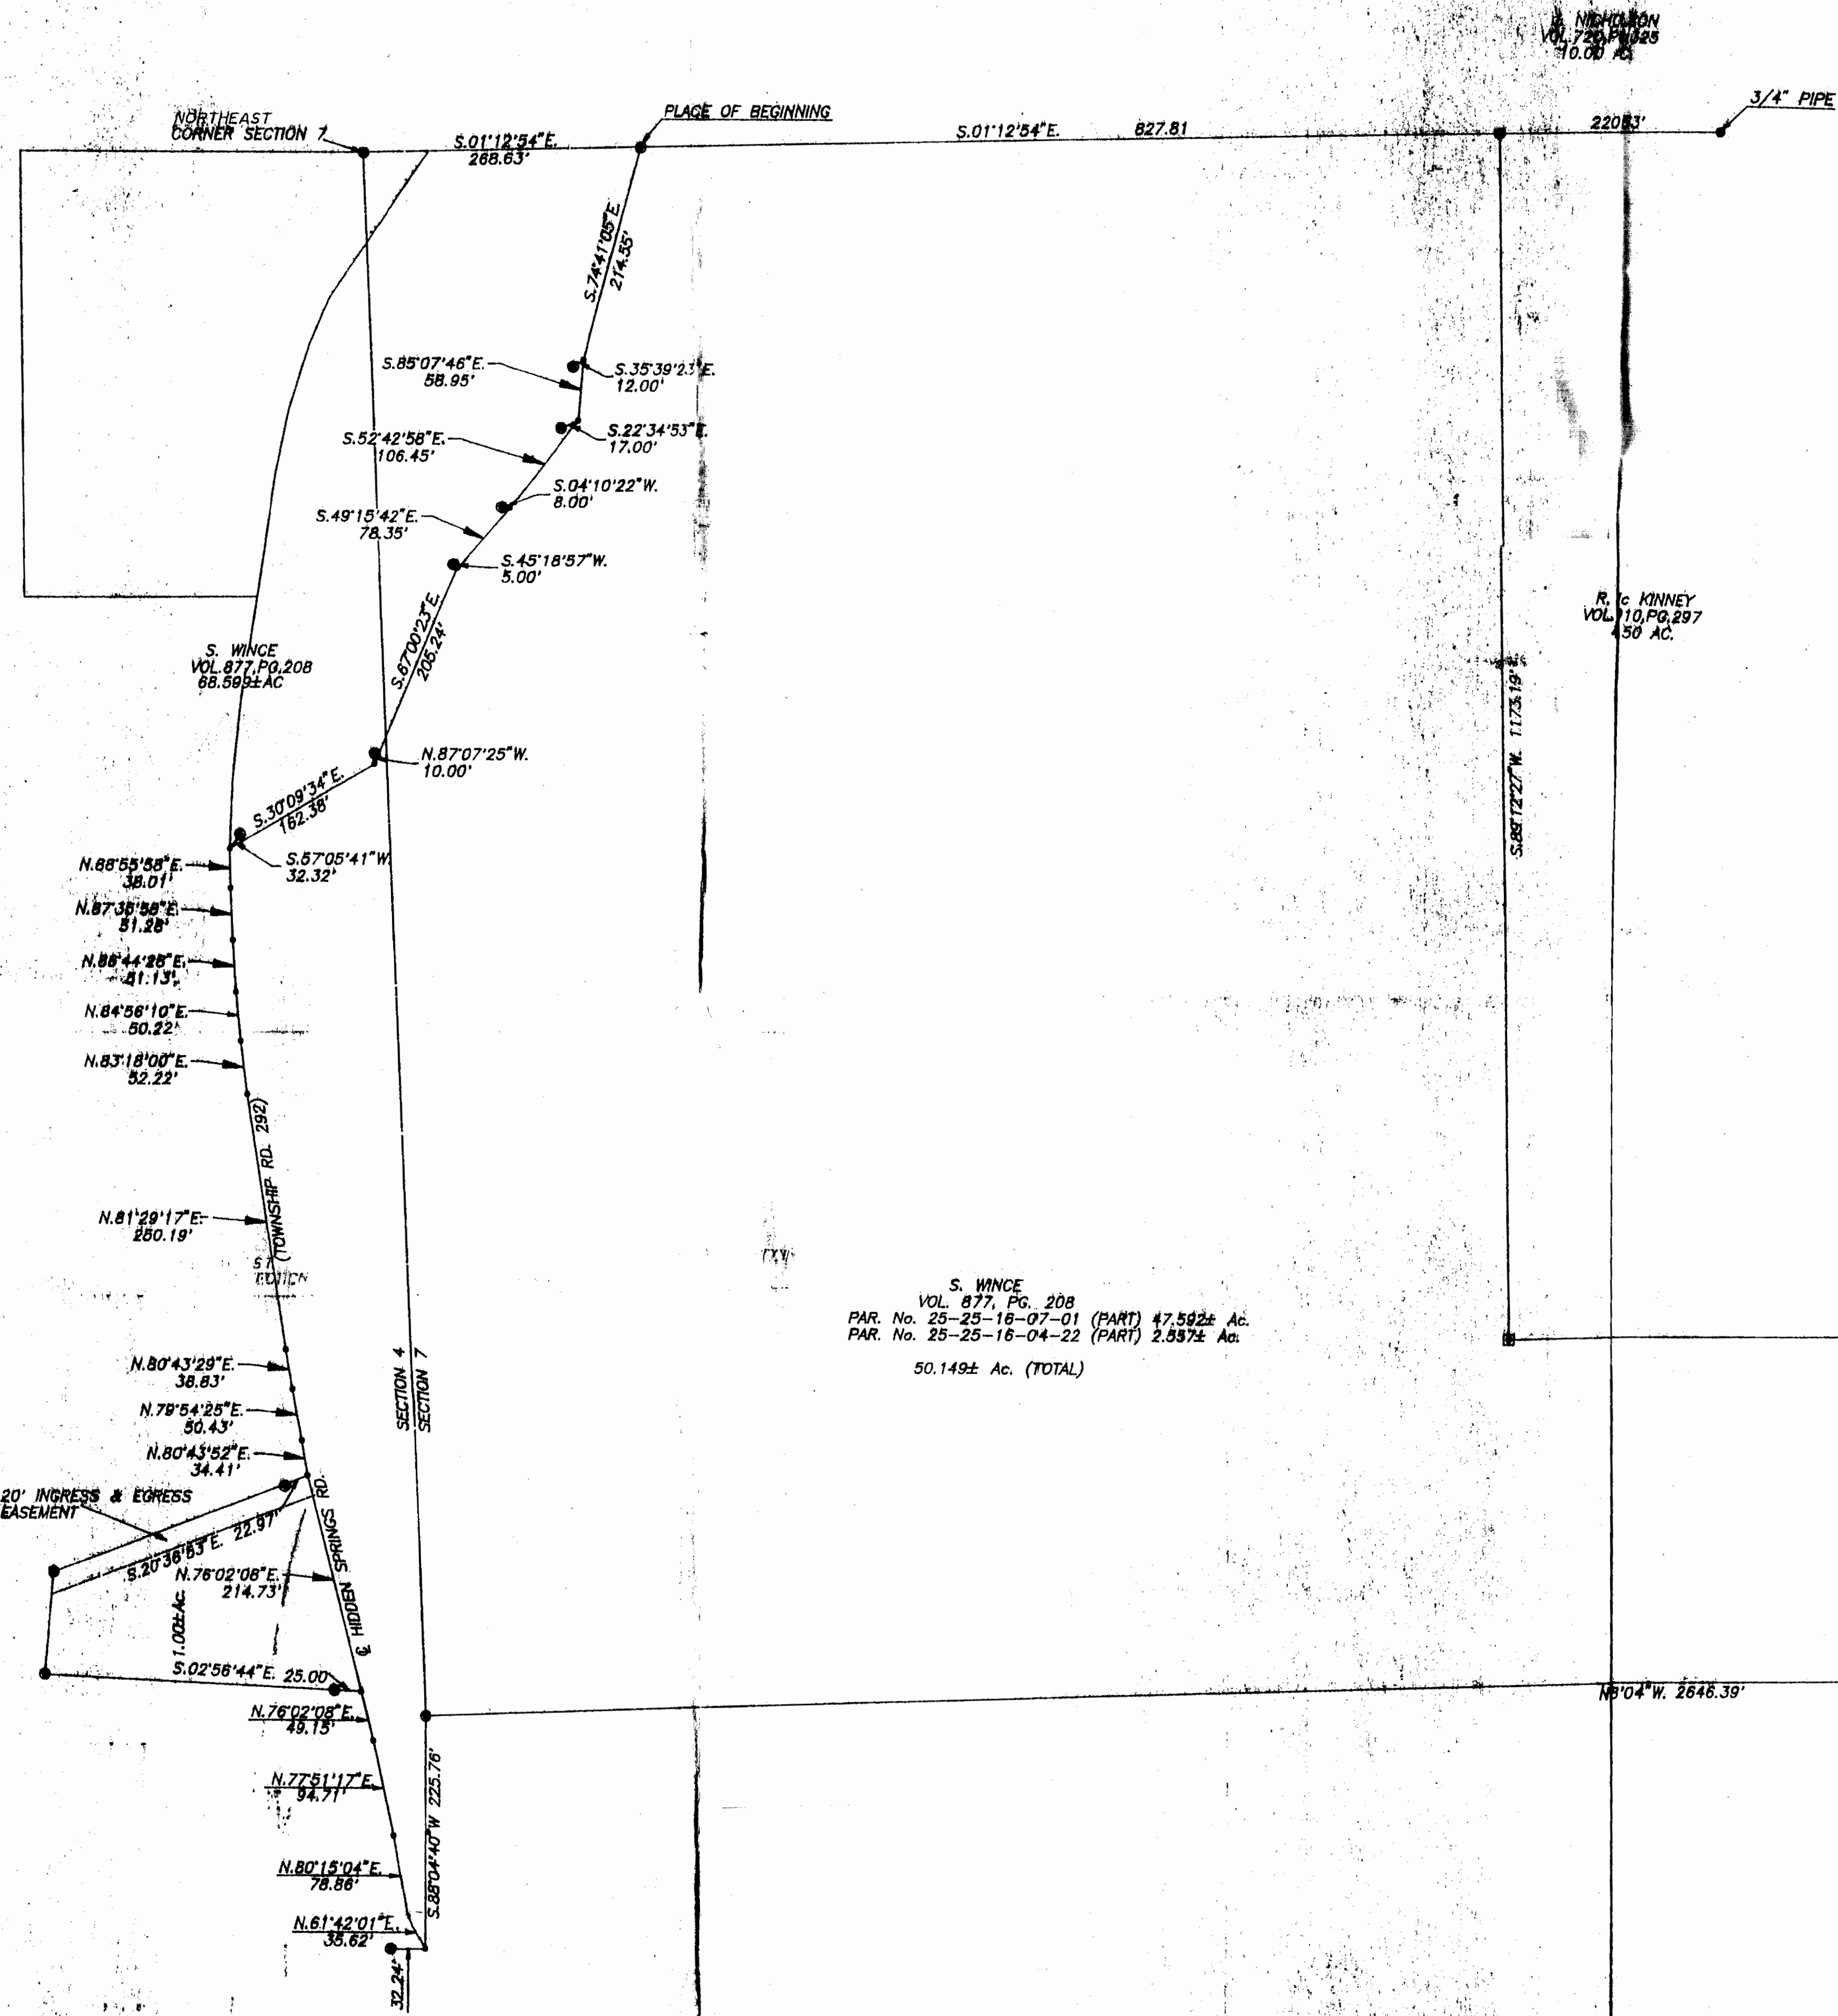

BEING A PART OF PARCELS 1 & 3 OF TRACTS CONVEYED TO SHARON A WINCE BY DEED RECORDED IN VOLUME 877, PG. 208 OF THE MUSKINGUM COUNTY DEED RECORDS. SITUATED IN SECTIONS 7 AND 4, TOWNSHIP 1, RANGE 9, OF THE UNITED STATES MILITARY LANDS, HOPEWELL TOWNSHIP, MUSKINGUM, COUNTY, OHIO.

RESEARCH:
 VOL. 742, PG. 8 VOL. 412, PG. 478
 VOL. 752, PG. 263 VOL. 547, PG. 139
 VOL. 775, PG. 351 VOL. 565, PG. 31
 VOL. 781, PG. 334 VOL. 640, PG. 469
 VOL. 877, PG. 209 VOL. 878, PG. 142
 VOL. 924, PG. 189 VOL. 720, PG. 325
 SURVEY BY L. PETER DINAN P.S.
 SURVEY BY ROGER W. CLAUS P.S.
 SURVEY BY CHARLES R. HARKNESS P.S.
 SURVEY BY JOHN R. MARSHALL P.S.
 SURVEY BY RICHARD WAX CRIVES P.S.
 SURVEY BY EARL R. DONAKER P.S.
 MUSKINGUM COUNTY TAX MAPS

LEGEND
 ● IRON PIN FOUND
 ● IRON PIN SET (5/8" REBAR W/CAP)
 ■ STONE FOUND
 • POINT

BEARINGS ARE BASED ON THE REPLAT OF HEATHER HILLS SUBDIVISION

S. WINCE
 VOL. 877, PG. 208
 PAR. No. 25-25-16-07-01 (PART) 47.582± AC.
 PAR. No. 25-25-16-04-22 (PART) 2.537± AC.
 50.149± AC. (TOTAL)

DESCRIPTION APPROVED FOR AUDITOR'S TRANSFER
 BY: *[Signature]*
 6-30-95

HEREBY CERTIFY TO THE BEST OF MY KNOWLEDGE AND BELIEF THE ABOVE PLAT AND DESCRIPTION TO BE CORRECT AS PREPARED BY ME, W. J. BIEDENBACH, REGISTERED SURVEYOR, MARCH, 1995.

NOT RECORDED

W. J. BIEDENBACH
 REGISTERED SURVEYOR 89718

W. J. BIEDENBACH & ASSOC. SURVEYING & MAPPING ZANESVILLE, OHIO (614) 453-4860	
DRAWN BY: WJB	DATE: 03-18-95
SCALE: 1"=100'	CHECKED BY: WJB
FILE NAME: G:\CAD12\DWG\3812	
PLOT DATE: 04/12/95	