

L. Peter Dinan & Associates

27 South Sixth Street

P. O. Box 55, Zanesville, Ohio 43701

SURVEYING & MAPPING

PARCEL TWO:

Situated in the State of Ohio, County of Muskingum, Township of Hopewell.

Being a part of Lot 24 in Quarter Township 1, Township 1, Range 9 bounded and described as follows:

Beginning at an iron pin found at the northeast corner of said Lot 24; thence along the east line of said Lot 24 south 2 degrees 06 minutes 30 seconds west 759.49 feet to a stone found; thence along the fee line established by the U. S. Army Corps of Engineers and monumented under contract No. DACW 69-82-D-0012 in 1985 and 1986 the following eight (8) courses and distances, north 87 degrees 09 minutes 47 seconds west 499.94 feet to an iron pin; thence north 87 degrees 09 minutes 51 seconds west 500 feet to an iron pin; thence north 87 degrees 09 minutes 51 seconds west 499.93 feet to an iron pin; thence south 89 degrees 58 minutes 36 seconds west 89.07 feet to an iron pin; thence north 8 degrees 46 minutes 50 seconds west 153.75 feet to an iron pin; thence north 0 degrees 03 minutes 05 seconds west 232.58 feet to an iron pin; thence north 18 degrees 59 minutes 04 seconds west 161.09 feet to an iron pin; thence north 14 degrees 07 minutes 26 seconds west 243.86 feet to an iron pin; thence leaving said fee line and along the north line of said Lot 24 south 87 degrees 06 minutes 16 seconds east 1752.89 feet to the place of beginning, containing twenty-eight and eighty-nine hundredths (28.89) acres more or less.

Subject to a flowage easement over 2.41 acres as described in Deed Book 490, Page 722.

This description written from a survey made by L. Peter Dinan, Registered Surveyor #5451, June 18, 1992.


DESCRIPTION APPROVED
FOR AUDITOR'S TRANSFER

BY

J. L. Hamble

6-19-92

**OFFICE COPY
NOT RECORDABLE**

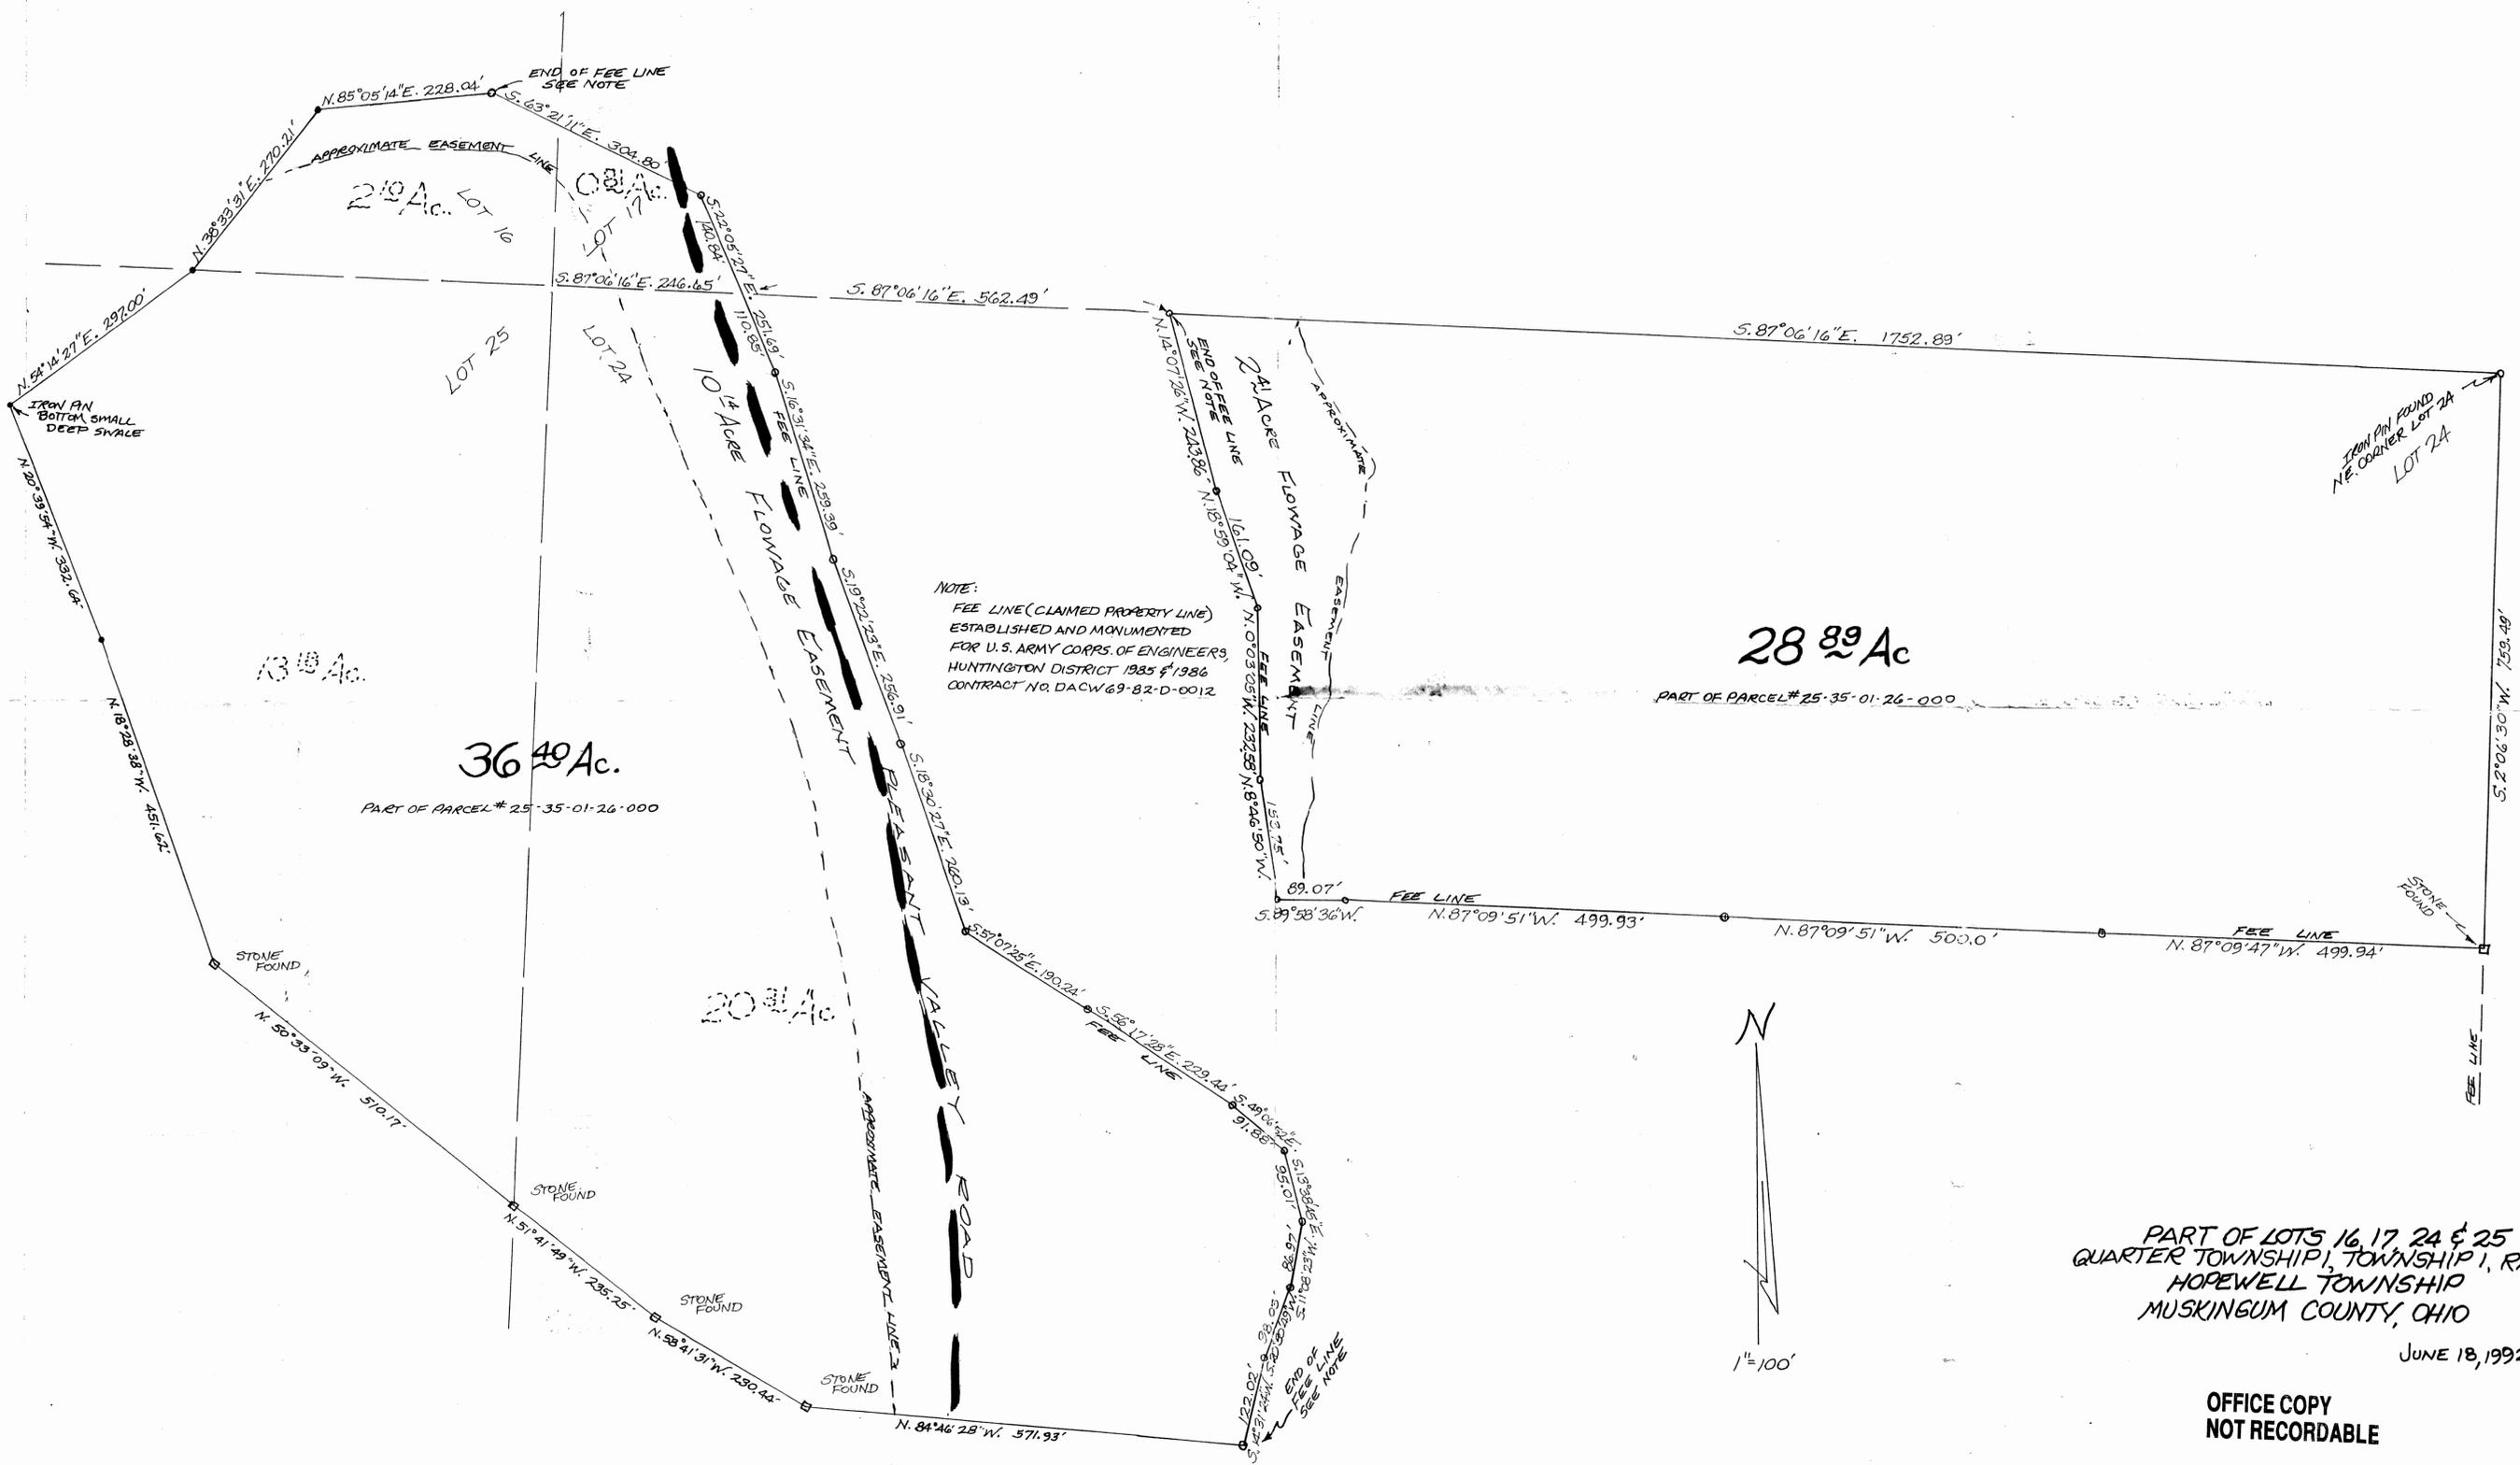

NOTE:
FEE LINE (CLAIMED PROPERTY LINE)
ESTABLISHED AND MONUMENTED
FOR U.S. ARMY CORPS OF ENGINEERS,
HUNTINGTON DISTRICT 1985 & 1986
CONTRACT NO. DACW 69-82-D-0012

PART OF LOTS 16, 17, 24 & 25
QUARTER TOWNSHIP 1, TOWNSHIP 1, RANGE 9
HOPEWELL TOWNSHIP
MUSKINGUM COUNTY, OHIO

JUNE 18, 1992

OFFICE COPY
NOT RECORDABLE

DESCRIPTION APPROVED
FOR AUDITOR'S TRANSFER
BY: *L.P. Dinan*
6-19-92

L. PETER DINAN
SURVEYING & MAPPING
27 South Sixth Street
Zanesville, Ohio 43701