

February 25, 1937

Situated in the State of Ohio, Muskingum County, Hopewell Township, Twp. 1, Range 9, being part of the south east quarter of Section 13 and part of the south west quarter of Section 12, and more particularly described as follows:

Beginning at a stone marking the north west corner of the south west quarter of Section 12; thence with the north line of said south west quarter north 89 degrees 02 minutes 05 seconds east 745.07 feet to an existing iron pin; thence leaving said north line south 00 degrees 07 minutes 11 seconds west 2378.79 feet to an existing iron pin on the south line of said south west quarter; thence along the south line of Section 12 and Section 13 north 89 degrees 26 minutes 41 seconds west 2062.70 feet to a point in the center of Pleasant Valley Road, passing through an existing iron pin at 2032.58 feet; thence with the center of said road the following courses and distances:

north 00 degrees 48 minutes 19 seconds east 112.70 feet
 north 5 degrees 56 minutes 39 seconds east 140.17 feet
 north 15 degrees 31 minutes 49 seconds east 130.91 feet
 north 20 degrees 15 minutes 09 seconds east 183.40 feet
 north 16 degrees 00 minutes 19 seconds east 892.89 feet
 north 18 degrees 35 minutes 59 seconds east 189.06 feet
 north 26 degrees 06 minutes 19 seconds east 190.31 feet
 north 40 degrees 52 minutes 50 seconds east 768.92 feet to a point on the north line of the south east quarter of Section 13; thence with said north line north 88 degrees 51 minutes 59 seconds east 314.55 feet to the place of beginning, passing through an existing iron pin at 20.00 feet, containing 92.934 acres more or less. There being 52.746 acres in the south east quarter of Section 13 and 40.238 acres in the south west quarter of Section 12.

DESCRIPTION APPROVED
 for Auditor's transfer

By A. Y. H. H. H.
 2-25-37

Subject to all legal easements of record.


Deed reference Volume 846 Page 240.

Being part of Auditor's Parcel No. 13-10

This description written from a survey done by Raymond M. Roberts Registered

Surveyor No. 5803 done February 25, 1937

OFFICE COPY
 NOT RECORDABLE

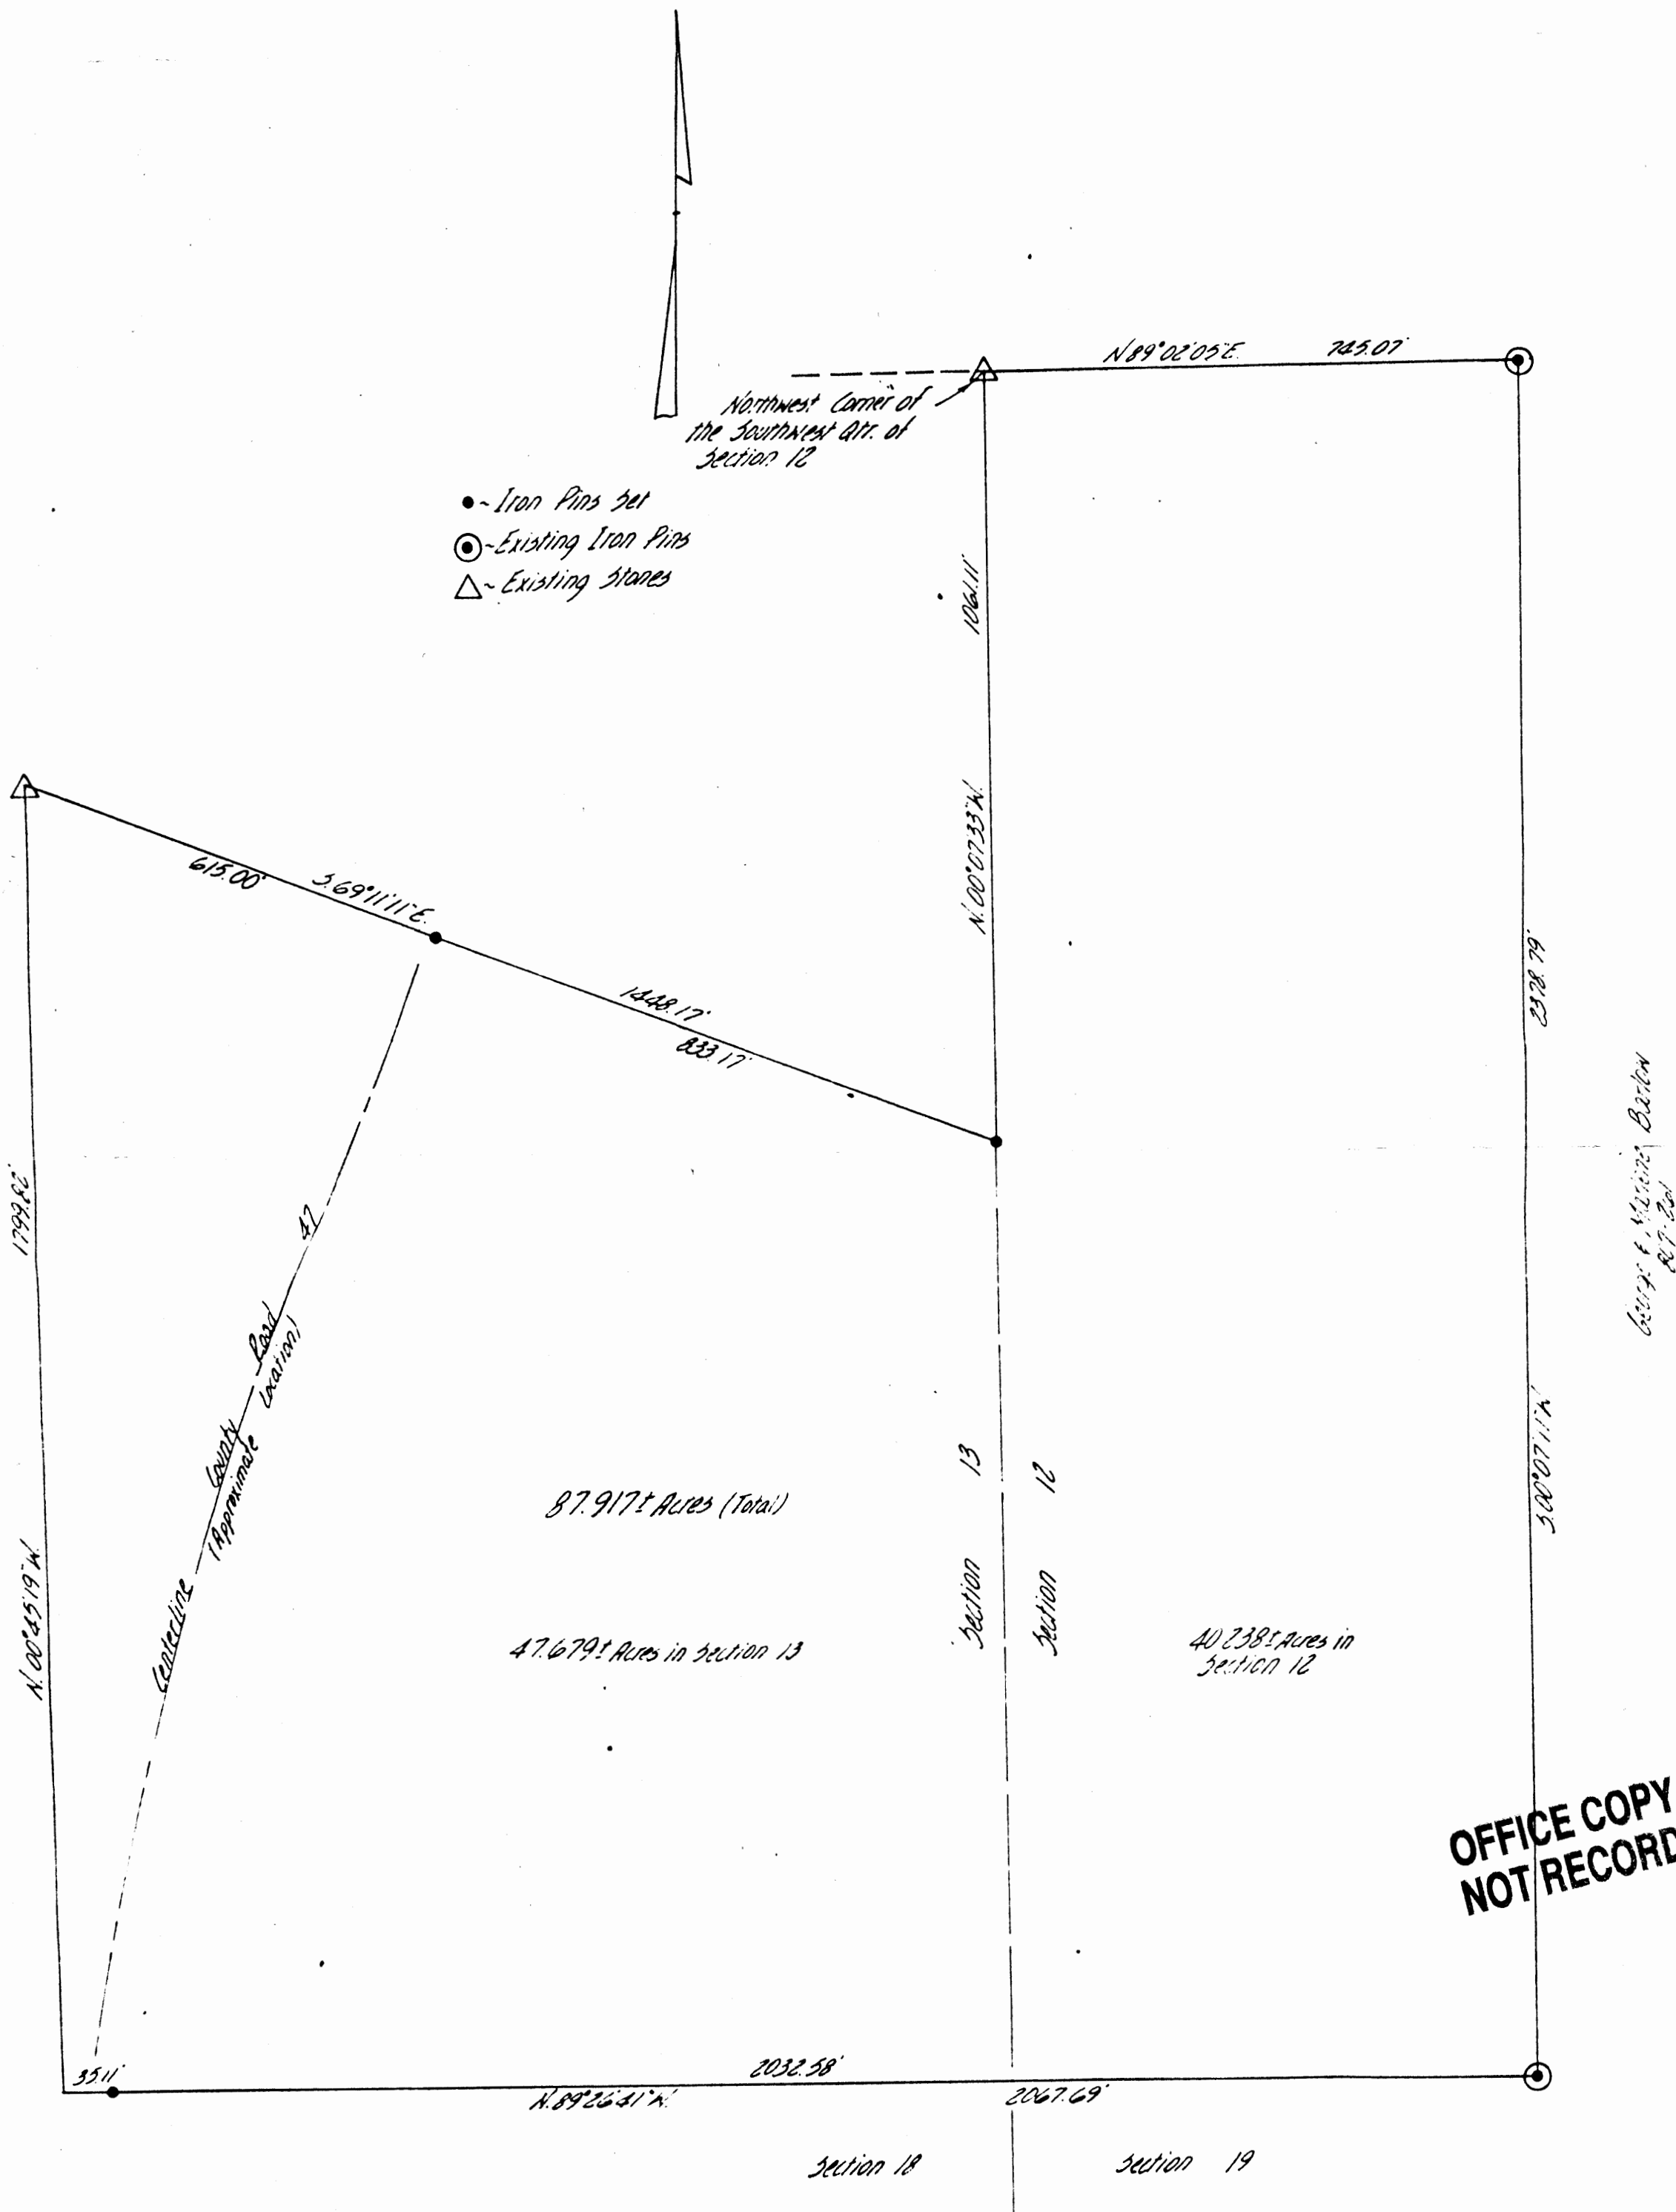

OFFICE COPY
NOT RECORDABLE