


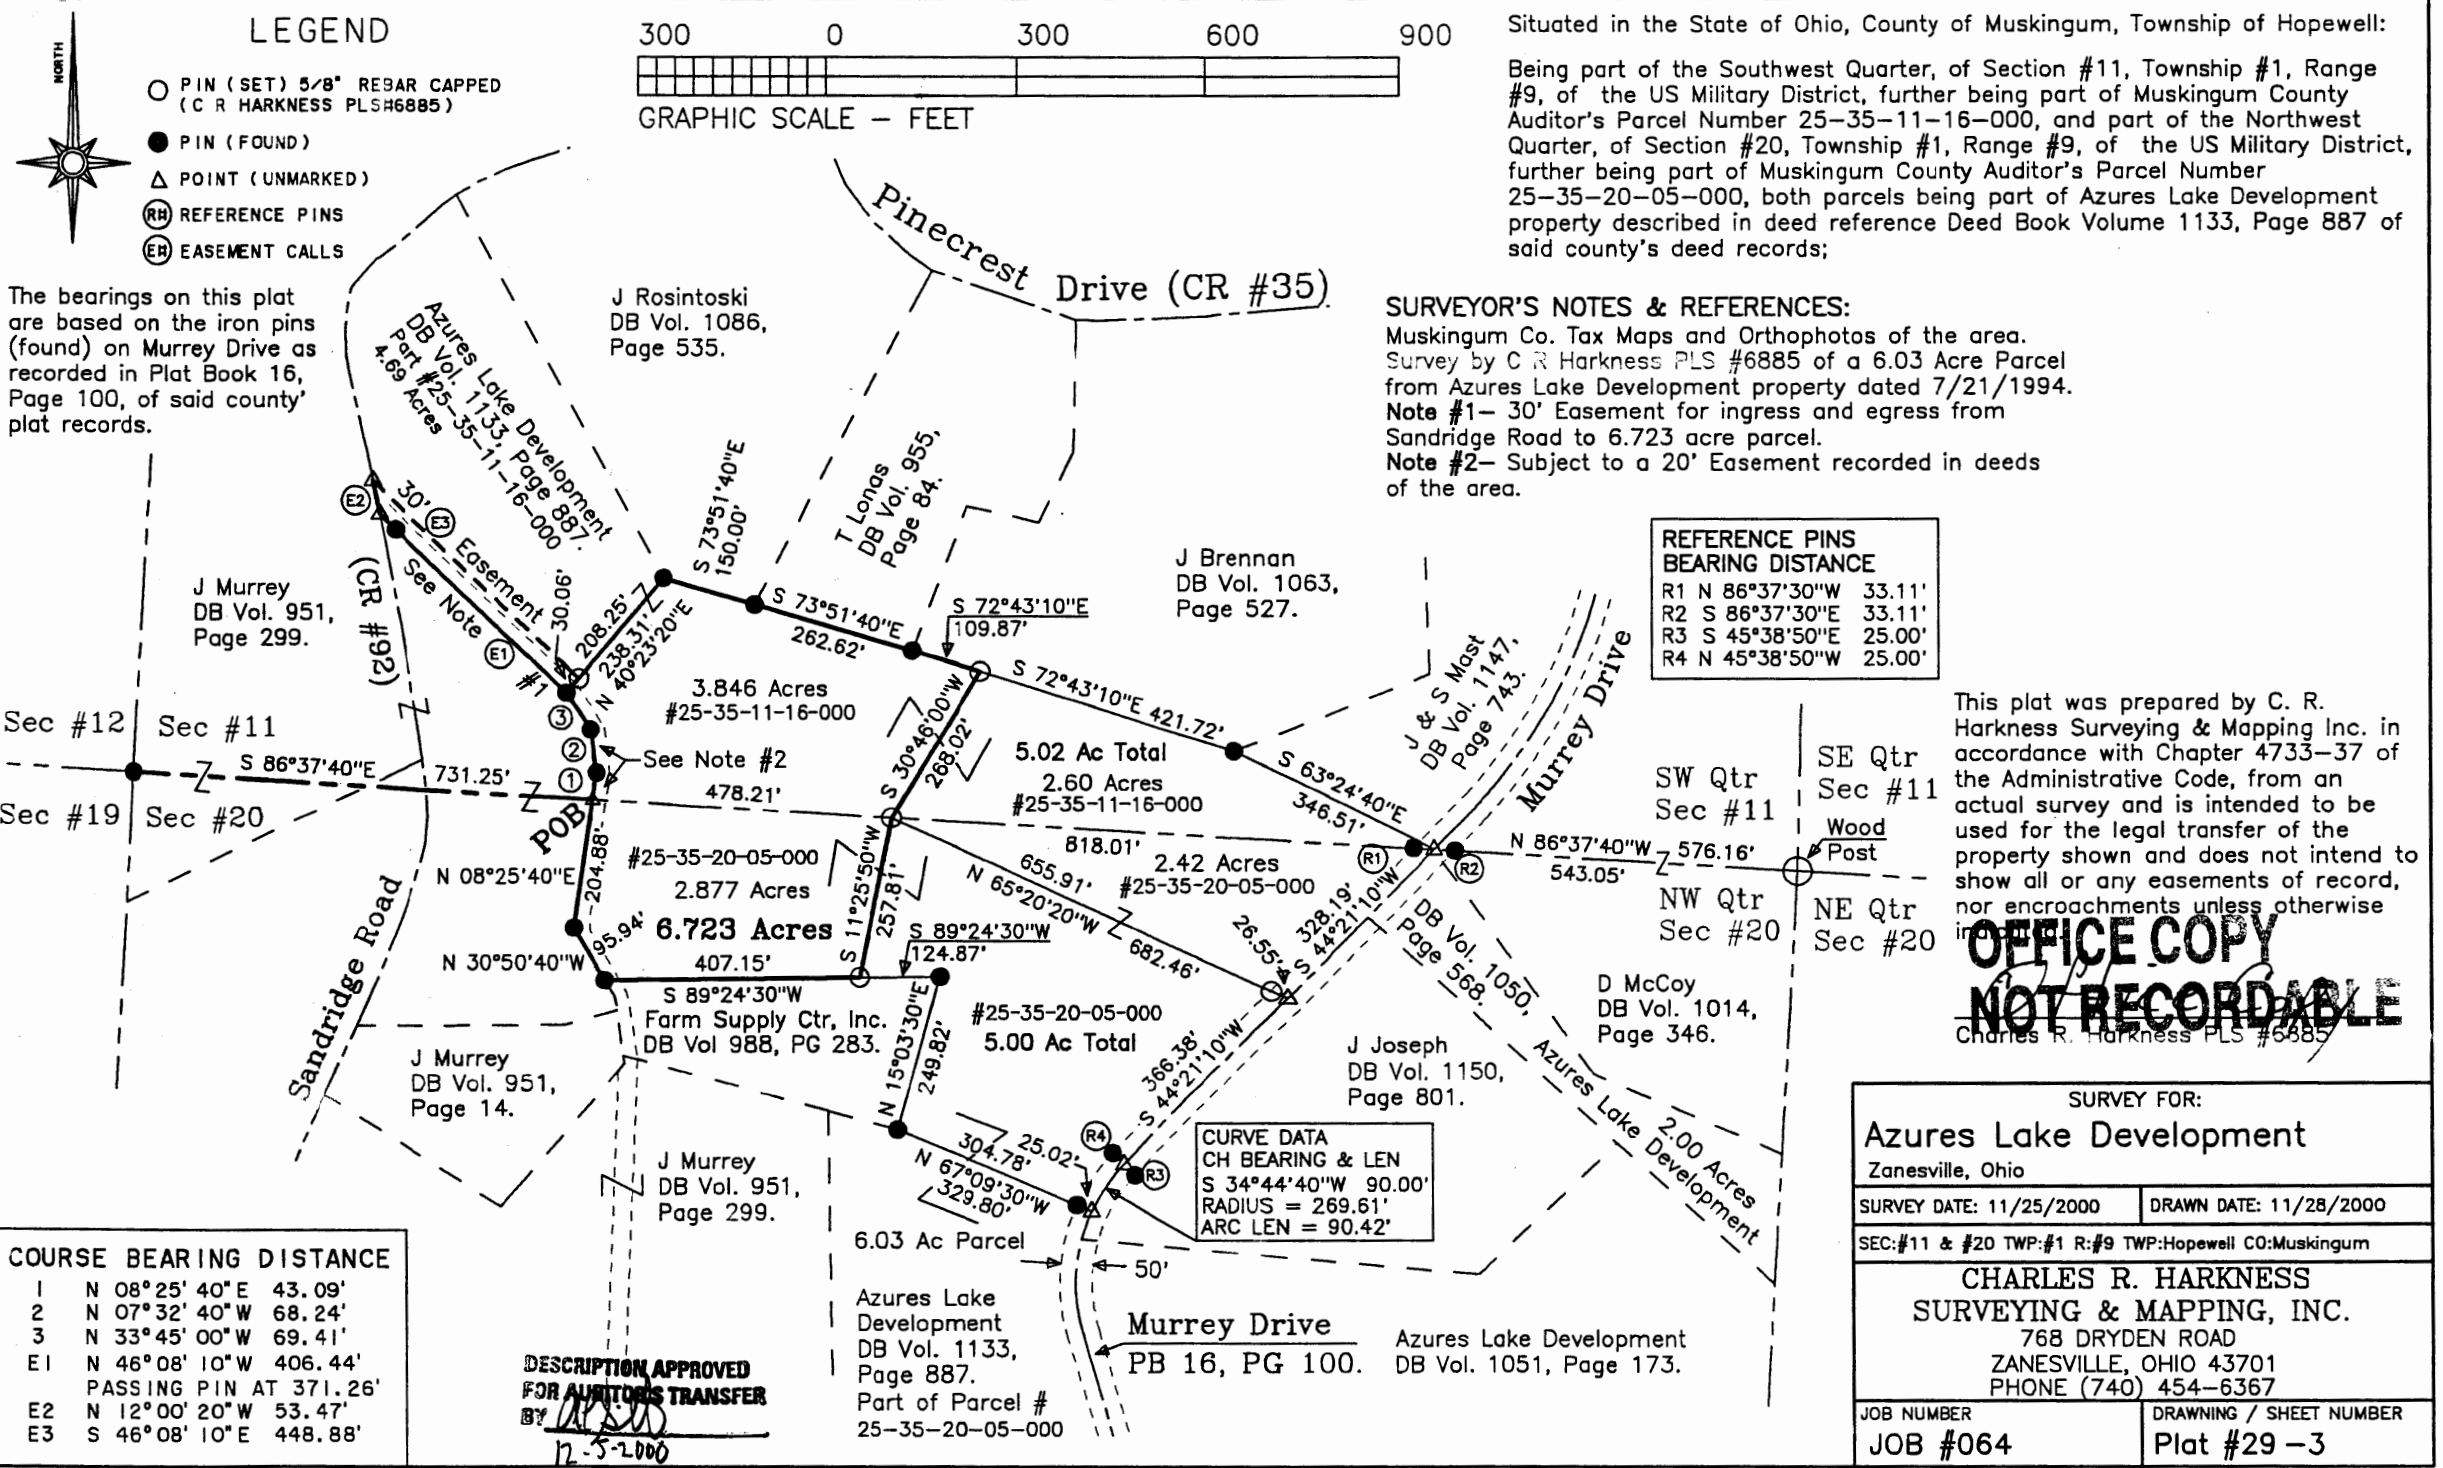

Situated in the State of Ohio, County of Muskingum, Township of Hopewell:
Being part of the Southwest Quarter, of Section #11, Township #1, Range #9, of the US Military District, further being part of Muskingum County Auditor's Parcel Number 25-35-11-16-000, and part of the Northwest Quarter, of Section #20, Township #1, Range #9, of the US Military District, further being part of Muskingum County Auditor's Parcel Number 25-35-20-05-000, both parcels being part of Azures Lake Development property described in deed reference Deed Book Volume 1133, Page 887 of said county's deed records;

SURVEYOR'S NOTES & REFERENCES:
Muskingum Co. Tax Maps and Orthophotos of the area.
Survey by C R Harkness PLS #6885 of a 6.03 Acre Parcel from Azures Lake Development property dated 7/21/1994.
Note #1— 30' Easement for ingress and egress from Sandridge Road to 6.723 acre parcel.
Note #2— Subject to a 20' Easement recorded in deeds of the area.

REFERENCE PINS	
BEARING	DISTANCE
R1 N 86°37'30"W	33.11'
R2 S 86°37'30"E	33.11'
R3 S 45°38'50"E	25.00'
R4 N 45°38'50"W	25.00'

This plat was prepared by C. R. Harkness Surveying & Mapping Inc. in accordance with Chapter 4733-37 of the Administrative Code, from an actual survey and is intended to be used for the legal transfer of the property shown and does not intend to show all or any easements of record, nor encroachments unless otherwise indicated.

**OFFICE COPY
NOT RECORDABLE**

SURVEY FOR:	
Azures Lake Development	
Zanesville, Ohio	
SURVEY DATE: 11/25/2000	DRAWN DATE: 11/28/2000
SEC: #11 & #20 TWP: #1 R: #9 TWP: Hopewell CO: Muskingum	
CHARLES R. HARKNESS SURVEYING & MAPPING, INC. 768 DRYDEN ROAD ZANESVILLE, OHIO 43701 PHONE (740) 454-6367	
JOB NUMBER JOB #064	DRAWING / SHEET NUMBER Plat #29-3

25-35-20-05-024
ADDRESS N/A

COURSE BEARING DISTANCE	
1	N 08°25'40"E 43.09'
2	N 07°32'40"W 68.24'
3	N 33°45'00"W 69.41'
E1	N 46°08'10"W 406.44'
PASSING PIN AT 371.26'	
E2	N 12°00'20"W 53.47'
E3	S 46°08'10"E 448.88'

DESCRIPTION APPROVED
FOR AUDITORS TRANSFER
BY ASD
12-5-2000