

ADDRESS N/A

Biedenbach Engineering, Inc.

SNR

3975 East Pike
Zanesville, OH 43701

Civil Engineering and Land Surveying

Telephone (740) 453-4850
Fax (740) 450-1000
E-mail biedenbach@ee.net

ROBERT H. Sr. & PENNY L. MILLER (TRUSTEES)
AUDITORS PARCEL NUMBER
25-25-40-41-07-000 (PART)

BEING A PART OF THE NORTH HALF OF FRACTIONAL SECTION 23, TOWNSHIP 1, RANGE 9, OF THE UNITED STATES MILITARY LANDS, HOPEWELL TOWNSHIP, MUSKINGUM COUNTY, OHIO AND BEING FURTHER DESCRIBED AS FOLLOWS:

COMMENCING AT THE NORTHEAST CORNER OF LOT 2;

THENCE WITH THE CENTER OF COUNTY ROAD 8 (FLINT RIDGE ROAD), SOUTH 00 DEGREES 03 MINUTES 42 SECONDS WEST 471.09 FEET TO A POINT;

THENCE CONTINUING WITH THE SAID CENTERLINE THE FOLLOWING 3 COURSES AND DISTANCES;

- 1) SOUTH 22 DEGREES 17 MINUTES 25 SECONDS EAST 165.21 FEET TO A POINT, SAID POINT BEING THE NORTHWEST CORNER OF A TRACT CONVEYED TO RICHARD AND CYNTHIA VAUGHN (VOLUME 837, PAGE 278);
- 2) SOUTH 30 DEGREES 49 MINUTES 03 SECONDS EAST 39.96 FEET TO A POINT;
- 3) SOUTH 35 DEGREES 29 MINUTES 21 SECONDS EAST 144.07 FEET TO A POINT, SAID POINT BEING THE PLACE OF BEGINNING OF THE TRACT HEREIN INTENDED TO BE DESCRIBED;

THENCE CONTINUING WITH THE SAID ROAD, SOUTH 35 DEGREES 29 MINUTES 21 SECONDS EAST 29.60 FEET TO A POINT;

THENCE CONTINUING WITH THE SAID ROAD, SOUTH 32 DEGREES 07 MINUTES 40 SECONDS EAST 45.60 FEET TO A POINT;

THENCE LEAVING SAID ROAD AND TRAVERSING THROUGH THE TRACT OF ROBERT H. Sr. AND PENNY L. MILLER (TRUSTEES) (DEED VOLUME 1528, PAGE 771), SOUTH 63 DEGREES 03 MINUTES 09 SECONDS WEST 113.41 FEET TO AN IRON PIN SET, PASSING AN IRON PIN SET AT 19.96;

THENCE NORTH 34 DEGREES 38 MINUTES 19 SECONDS WEST 65.65 FEET TO AN IRON PIN SET;

THENCE NORTH 58 DEGREES 12 MINUTES 46 SECONDS EAST, PASSING AN IRON PIN SET AT 102.16 FEET A TOTAL DISTANCE OF 114.09 FEET TO THE PLACE OF BEGINNING;

CONTAINING 0.184 MORE OR LESS ACRES, SUBJECT TO ALL LEGAL ROAD RIGHT OF WAYS OF COUNTY ROAD 8 (FLINT RIDGE ROAD) AND ALL OTHER APPLICABLE EASEMENTS.

ALL IRON PINS SET ARE 5/8 INCH X 30 INCH REBAR WITH PLASTIC IDENTIFICATION CAPS (BIEDENBACH PS6923-PS7923).

BEARINGS ARE BASED ON THE PREVIOUS SURVEY OF 0.455 MORE OR LESS ACRES PERFORMED BY W. J. BIEDENBACH, P. S. #5718, DATED JULY 11, 1980 (VOLUME 837, PAGE 278).

I HEREBY CERTIFY TO THE BEST OF MY KNOWLEDGE AND BELIEF THE SURVEY AND DESCRIPTION TO BE CORRECT AS PREPARED BY ME, THIS 12TH DAY OF DECEMBER 2001.

**OFFICE COPY
NOT RECORDABLE**
MICHAEL D. NICHOLS
REGISTERED SURVEYOR 6923


DESCRIPTION APPROVED
FOR AUDITOR'S TRANSFER
BY MSB
12-18-2001

SURVEY FOR BOB MILLER

AUDITORS PARCEL NUMBER
25-25-40-41-07-000 (PART)

BEING A PART OF THE NORTH HALF OF FRACTIONAL SECTION 23, TOWNSHIP 1, RANGE 9, OF
THE UNITED STATES MILITARY LANDS, HOPEWELL TOWNSHIP, MUSKINGUM COUNTY, OHIO.


BEARINGS ARE BASED ON THE PREVIOUS SURVEY OF 0.455 ACRES AS DESCRIBED IN DEED
BOOK VOLUME 837, PAGE 278 OF THE MUSKINGUM COUNTY DEED RECORDS.

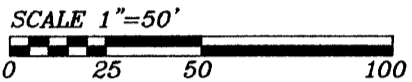

RESEARCH:
VOL. 837, PG. 278
VOL. 968, PG. 1
VOL. 1116, PG. 301
VOL. 1138, PG. 851
OR 1515, PG. 783
MUSKINGUM CO. TAX MAP

LEGEND

- EXISTING IRON PIN
- ⊙ IRON PIN SET
(5/8" REBAR W/CAP)
- ANGLE POINTS

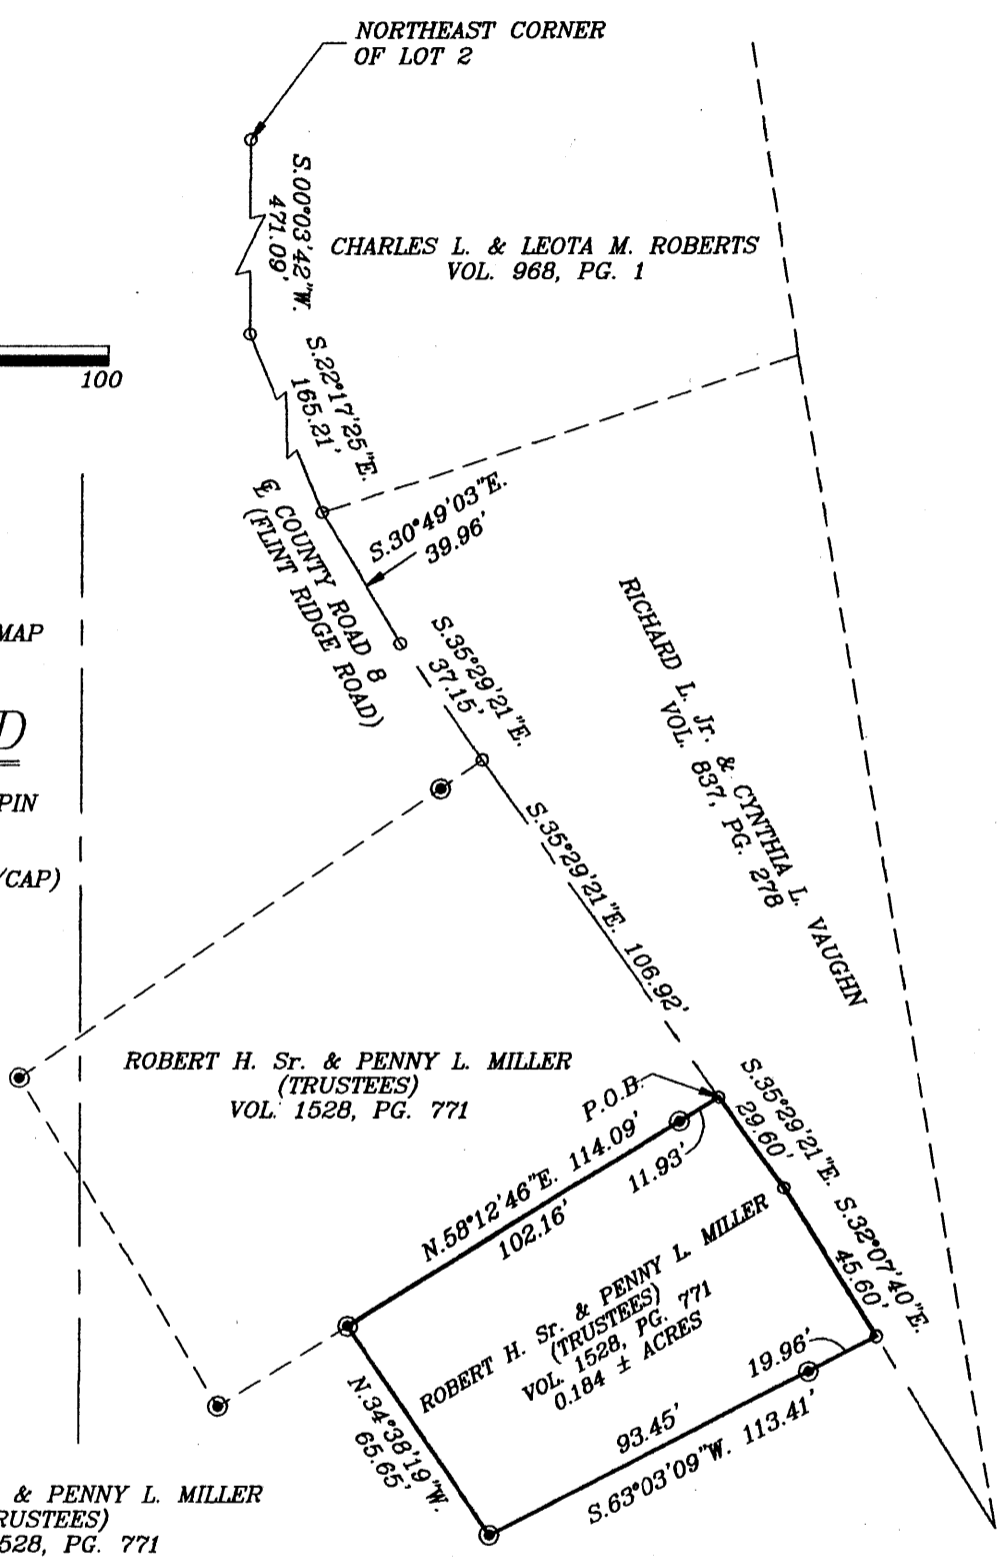

LOT 2-QUARTER
TOWNSHIP 3
SECTION 23

DESCRIPTION APPROVED
FOR AUDITOR'S TRANSFER
BY *[Signature]*
12-18-2001

BIEDENBACH ENGINEERING, INC.
ZANESVILLE, OHIO
(740) 453-4850

DRAWN BY: AJS	DATE: 12-12-01
SCALE: 1"=50'	CHECKED BY: MDN
JOB NO: 4767	DRAWING NO: D:\4767\4767

I HEREBY CERTIFY TO THE BEST OF MY KNOWLEDGE AND BELIEF THE ABOVE PLAT AND SURVEY IS CORRECT AS PREPARED BY ME, THIS 12th DAY OF DECEMBER, 2001.

**OFFICE COPY
NOT RECORDABLE**

MICHAEL D. NICHOLS
REGISTERED SURVEYOR #6923