

The bearings on this plat are based on a previous survey of the property completed by Charles R Harkness PLS #6885 date 6/2/2000 (Job #1042).

Situated in the State of Ohio, County of Muskingum, Township of Hopewell:

Being part of Lot 1, Township 1, Range 9, of the US Military District, further being all of the Michael Martin and Viola Martin property recorded in Official Record Volume 1525, Page 708 of said county's deed records, further being all of Muskingum County Auditor's Parcel Number 25-40-41-20-002 :


SURVEYOR'S NOTES AND REFERENCES:

Muskingum County Tax Maps and Orthophotos of the area.
All other references are shown or listed.
Note #1- Original location of TR #284.

LEGEND

- PIN (SET) 5/8" REBAR CAPPED (C R HARKNESS PLS #6885)
- PIN (FOUND)
- △ POINT (UNMARKED)
- ⊕ SURVEY SPIKE (SET) IN GRAVEL DRIVE
- ⊗ AXLE (FOUND)
- ⊙ CONCRETE MONUMENT (FOUND)

Jason W Leachman &
Heather M Leachman
OR Vol. 2098, Page 151.

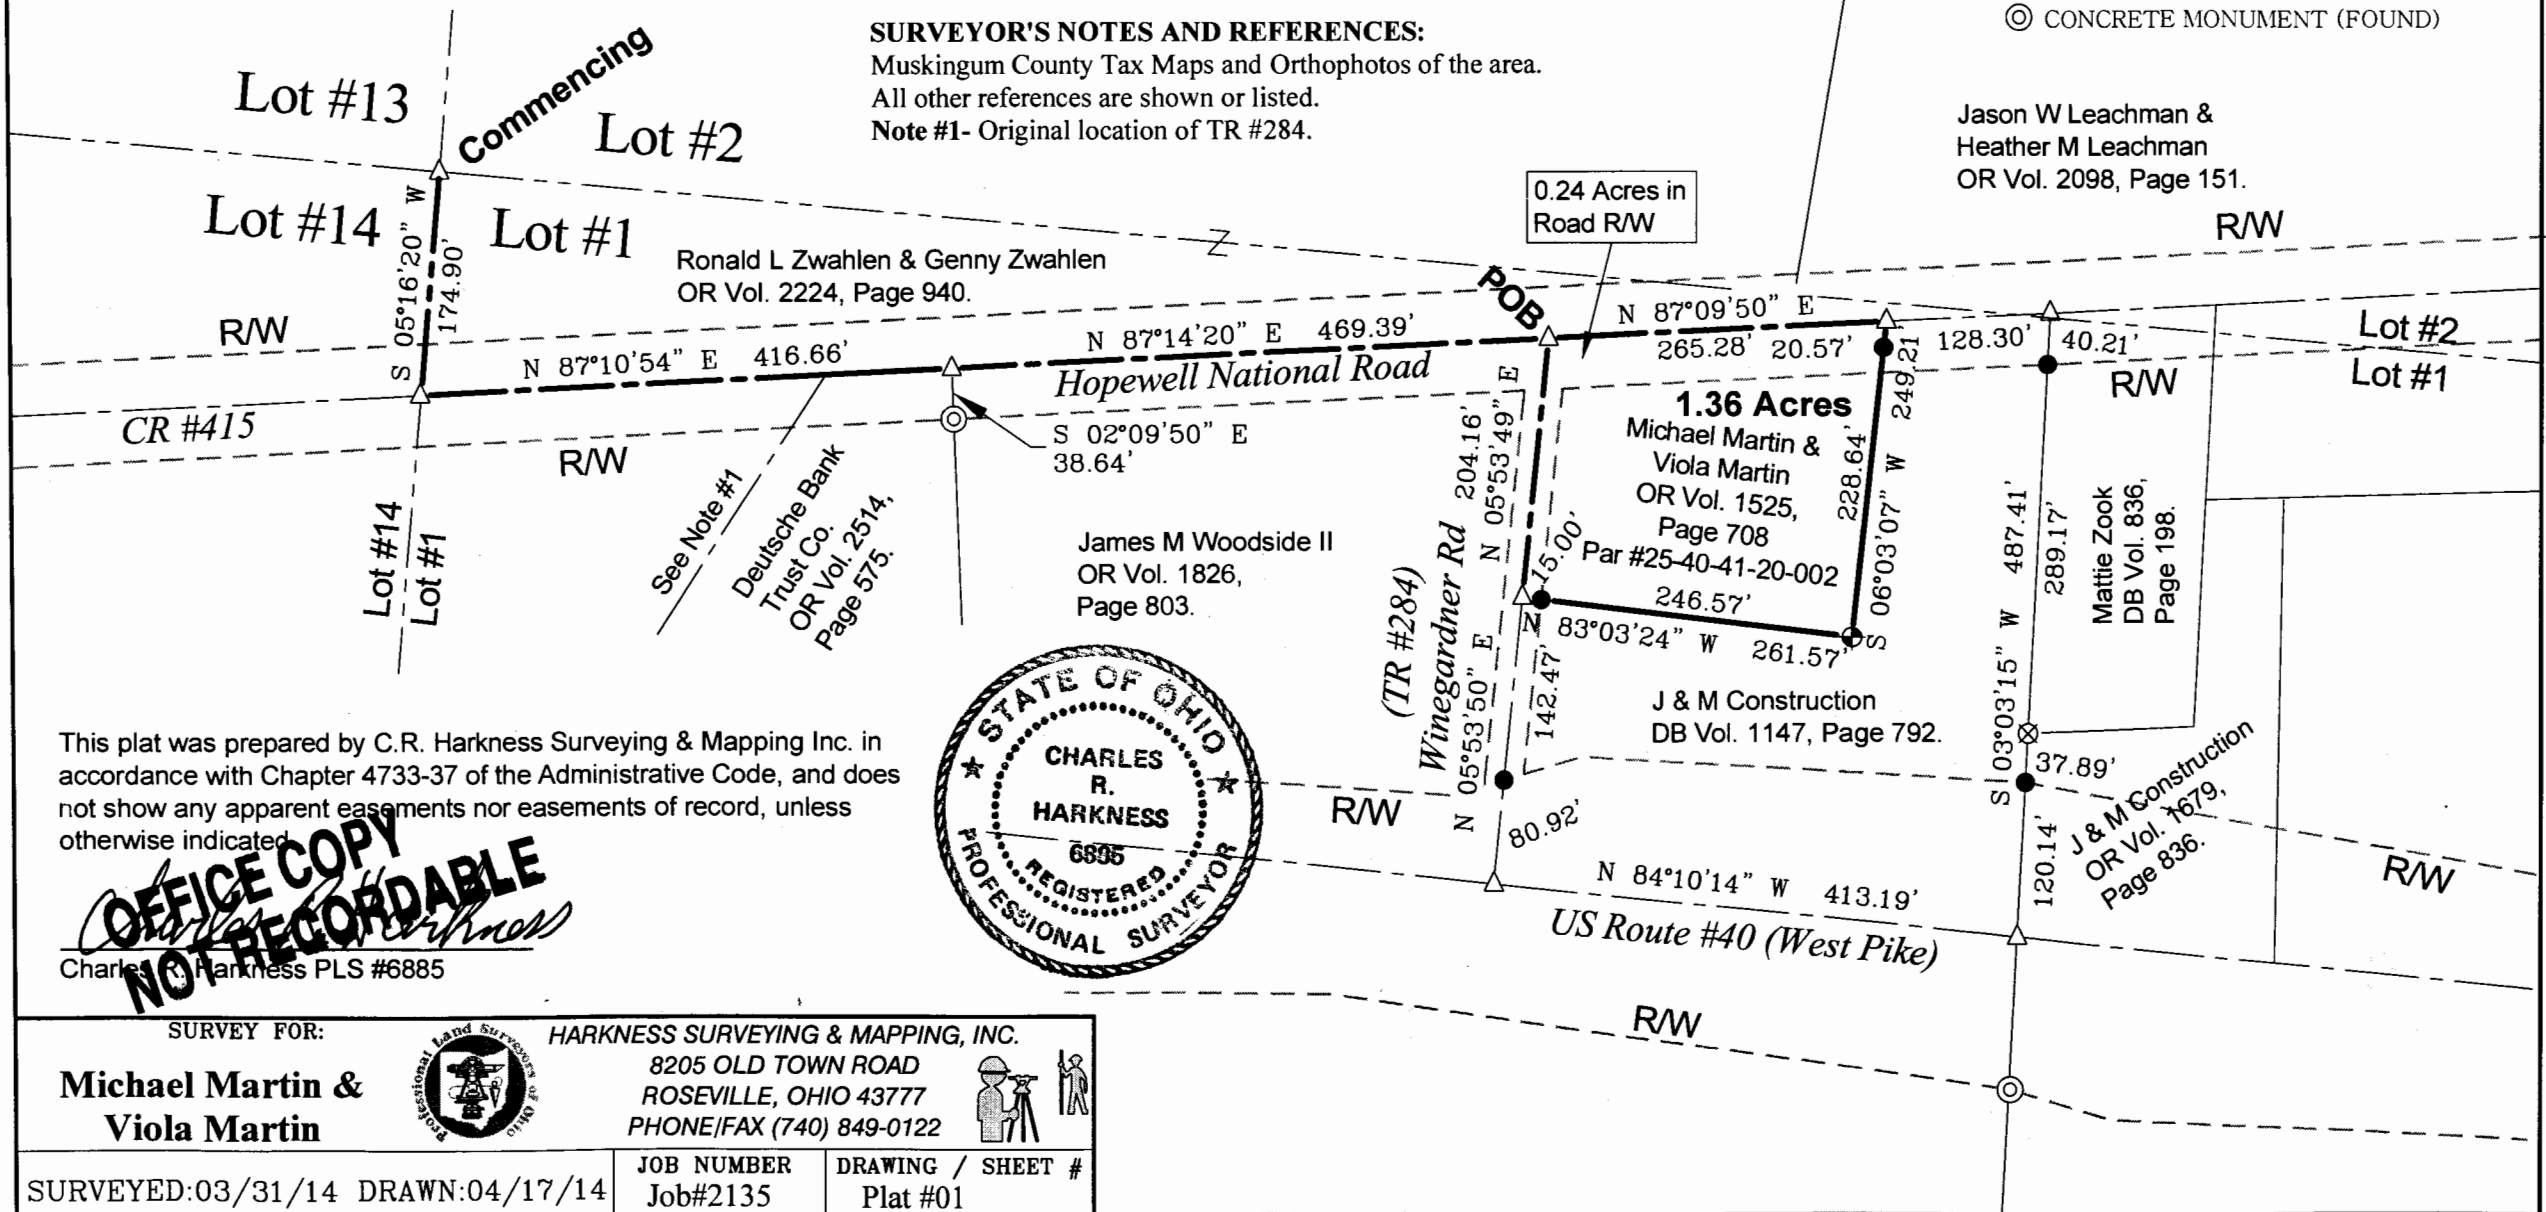

This plat was prepared by C.R. Harkness Surveying & Mapping Inc. in accordance with Chapter 4733-37 of the Administrative Code, and does not show any apparent easements nor easements of record, unless otherwise indicated.

OFFICE COPY
NOT RECORDABLE



Charles R. Harkness PLS #6885

SURVEY FOR:

**Michael Martin &
Viola Martin**



HARKNESS SURVEYING & MAPPING, INC.

8205 OLD TOWN ROAD
ROSEVILLE, OHIO 43777
PHONE/FAX (740) 849-0122



SURVEYED: 03/31/14 DRAWN: 04/17/14

JOB NUMBER
Job#2135

DRAWING / SHEET #
Plat #01