


- ~ Existing Iron Pin ($\frac{5}{8}$ " rebar unless otherwise noted)
- ▲ ~ P-K Nail Set
- ⊙ ~ Iron Pin Set ($\frac{5}{8}$ " x 30" rebar w/ plastic id. cap)

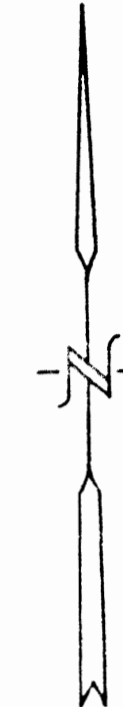

Research

Vol. 829	Pg. 3
Vol. 566	Pg. 82
Vol. 958	Pg. 96
Vol. 961	Pg. 183
Vol. 540	Pg. 291
Vol. 1018	Pg. 87
Vol. 470	Pg. 251
Vol. 327	Pg. 393
Vol. 524	Pg. 287
Vol. 423	Pg. 269
Vol. 948	Pg. 134

Survey of 113,959± Ac.
Muskingum County Tax Map

Bearings are based on an assumed bearing of $N00^{\circ}53'07''E$. along the West line of Lot #2.

Being a part of Lots 13, and 14 of Quarter Township 3, Township 1, Range 9, of the United States Military Lands, Hopewell Township, Muskingum County, Ohio.

I hereby certify to the best of my knowledge and belief the above plat and survey to be correct as prepared by me, this 9th day of January 1991.

OFFICE COPY
NOT RECORDABLE
Reg. Surveyor #5718

W. J. BIEDENBACH & ASSOC. SURVEYING & MAPPING ZANESVILLE, OHIO (614) 453-4850	
Drawn by: SDD	Date: 1-9-91
Scale: 1" = 200'	Checked by: [Signature]
Job #: 3254	K. Johnson

DESCRIPTION APPROVED
FOR AUDITOR'S TRANSFER

BY: [Signature]
1-14-91