
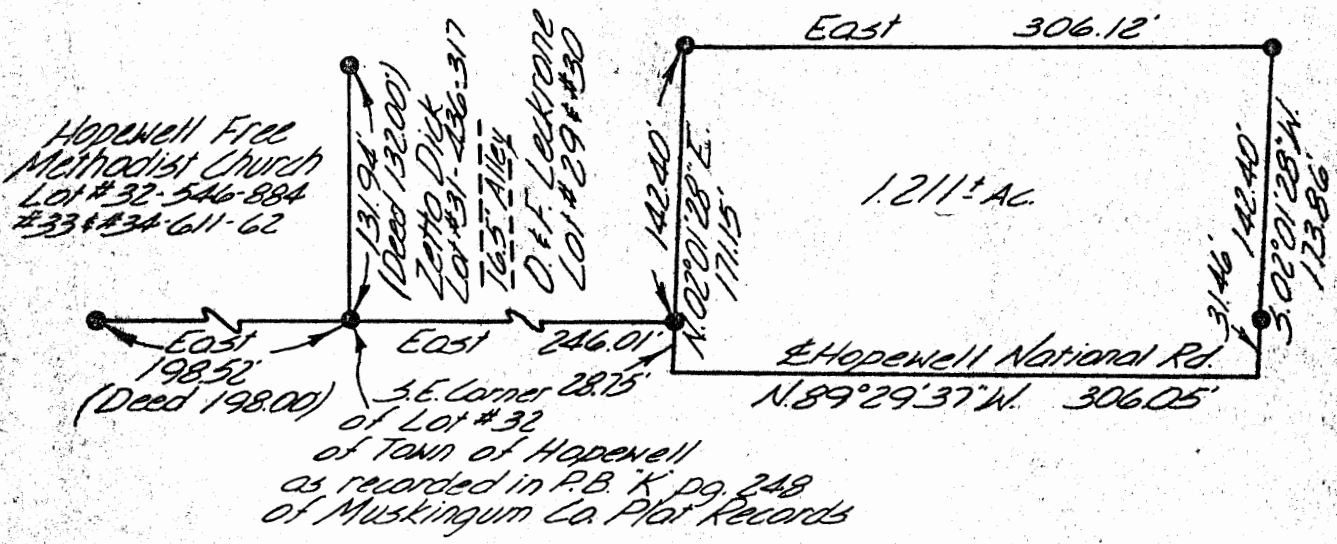


25-40-41-31
9445 HOPEWELL NAT

Being a part of Lot 14 of Quarter Township 3, Township 1,
Range 9, United States Military Lands, Hopewell Township,
Muskingum County, Ohio.

• ~ Iron Pins

H. J. & V. L. Madinger
413-429

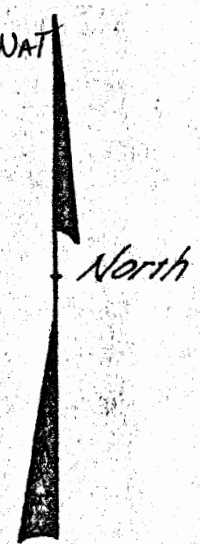

Approved for Transfer
Date: _____
Muskingum County Commissioners

Approved for an on lot sewage
This 3 day of May 1979
Muskingum County Health Dept.
By: Dana F. Kowalsky, Sanitation

I hereby certify the above
description to be correct as
prepared by me this 20th day of
December 1977.

OFFICE COPY
W. J. Biedenbach
NOT RECORDABLE
REG. SURVEYOR 75110

DESCRIPTION APPROVED
for Auditor's transfer
By: J. Jones 5/4/79

W. J. Biedenbach & Assoc.
Phone: Surveying & Mapping
453-4850 3120 Lisa Lane
Zanesville, Ohio 43701

Drawn by: MDX Date: 12-12-77

Scale: 1"=100' Job No. 281-10-77