

25-40-41-35-007

Jerry L. Gamble
REGISTERED SURVEYOR
713 Lenox Avenue, Zanesville, Ohio 43701-2432
September 26, 1995

DESCRIPTION FOR CONVEYANCE

MYERS, Betty J. and Wayne D.
to
LOGAN, James H. & Euolinda R.

Situated in the County of Muskingum, in the State of Ohio, and in the Township of Hopewell, and bounded and described as follows:

Being a part of Lot 12 in the 3rd Quarter of Township 1, Range 9, and more particularly bounded and described as follows:

Commencing for reference at the Southwest corner of said Lot 12 (an existing iron pin (axle) bears South 87 degrees 32 minutes East 20.00 feet); thence run North 02 degrees 50 minutes 10 seconds East along the West line of said Lot 12, being on or near the center of North Hopewell Road (Twp. Road 415), a distance of 328.51 feet to the Southwest corner of a one-half acre tract now owned by James H. Logan and Euolinda Logan (Deed Book 476, Page 255); thence run South 89 degrees 38 minutes 45 seconds East along the South line of said Logan tract, passing an existing iron pin (axle) at 20.38 feet, a total distance of 160.00 feet to an iron pin (rebar) set; ; thence run North 02 degrees 50 minutes 10 seconds East a distance of 125.00 feet to a point on the North line of said Logan one-half acre tract and being the True Place of Beginning of the premises herein intended to be conveyed; thence run North 02 degrees 50 minutes 10 seconds East a distance of 36.00 feet to an iron pin (rebar) set; thence run North 89 degrees 38 minutes 45 seconds West, passing an iron pin (rebar) set at 138.32 feet, a total distance of 160.00 feet to a point on the West line of said Lot 12; thence run South 02 degrees 50 minutes 10 seconds West a distance of 36.00 feet to the True Place of Beginning, containing 0.132 acre, more or less.

thence S 89°38'45"E 160'

Being a part of the premises described in Deed Book 961, Page 183, and being a part of Muskingum County Auditor's Parcel No. 25-25-40-41-35-000.

**OFFICE COPY
NOT RECORDABLE**

Continued on next page


DESCRIPTION APPROVED
FOR AUDITORS TRANSFER

BY

[Signature]
9-29-95

ADDRESS N/A

MYERS, Betty J. (Logan) & Wayne D., et al
Deed Book 961, Page 183
39.068 Acre Remainder - Par No. 25-25-40-41-35-000
(By Deed)

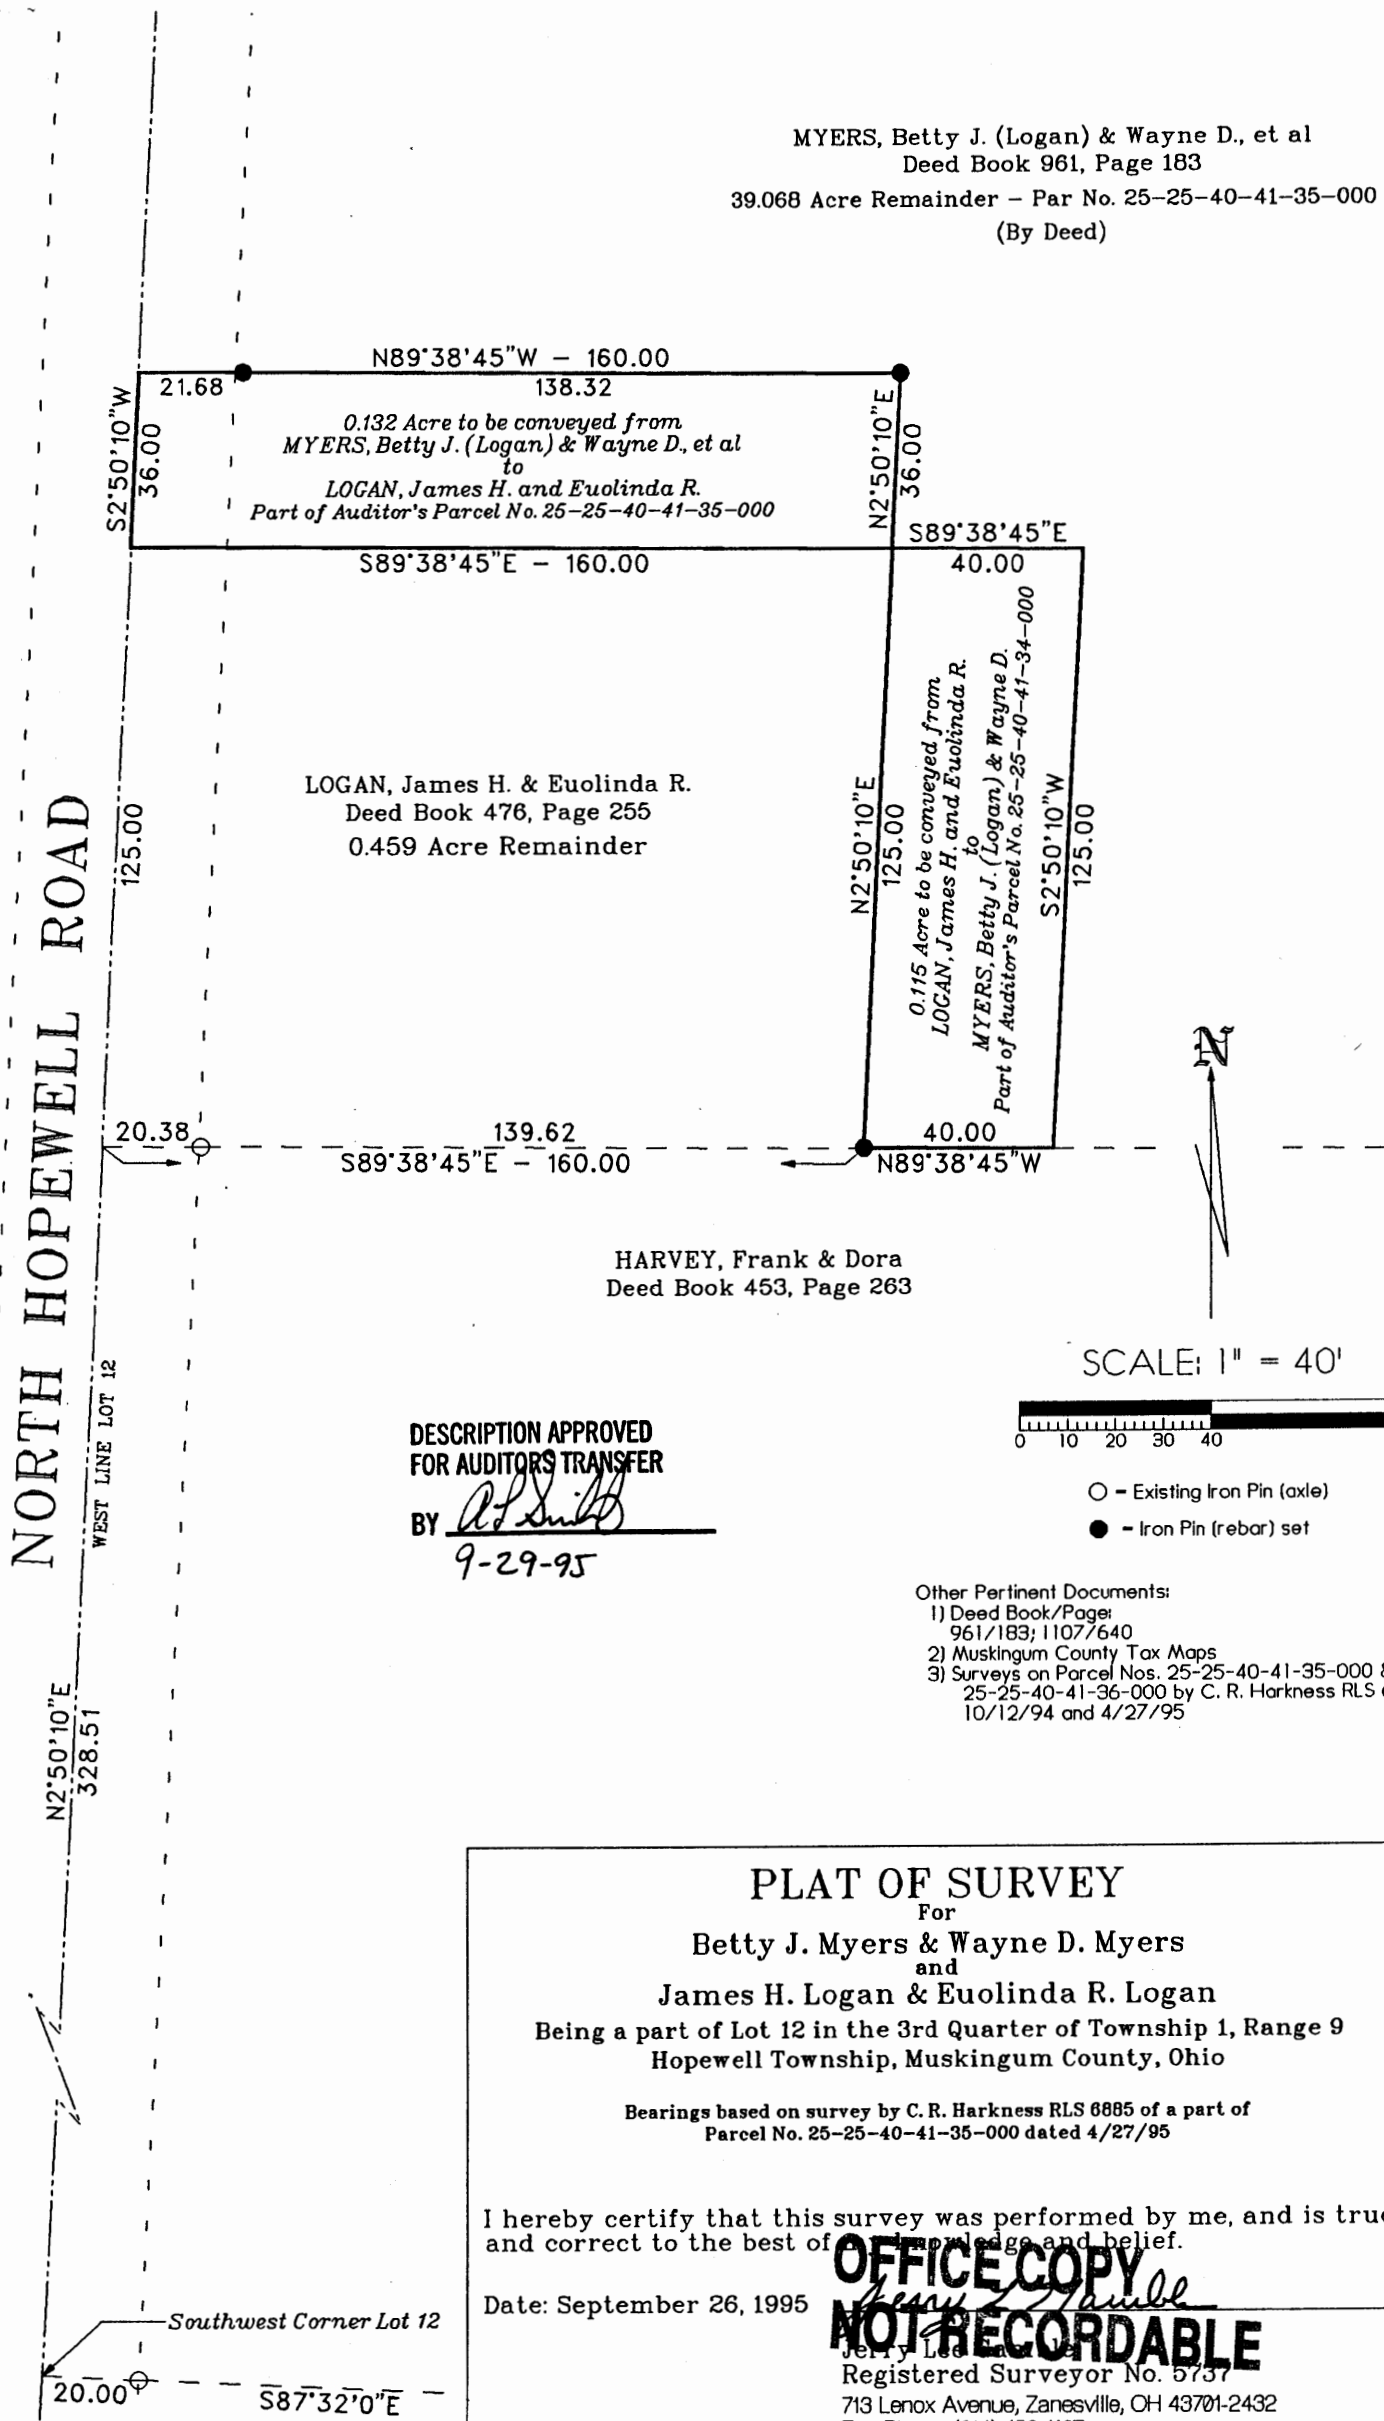


LOGAN, James H. & Euolinda R.
Deed Book 476, Page 255
0.459 Acre Remainder

HARVEY, Frank & Dora
Deed Book 453, Page 263

DESCRIPTION APPROVED
FOR AUDITORS TRANSFER

BY *A. L. Smith*
9-29-95

SCALE: 1" = 40'

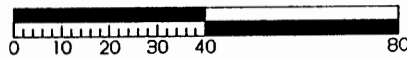

- - Existing Iron Pin (axle)
- - Iron Pin (rebar) set

- Other Pertinent Documents:
- 1) Deed Book/Page: 961/183; 1107/640
 - 2) Muskingum County Tax Maps
 - 3) Surveys on Parcel Nos. 25-25-40-41-35-000 & 25-25-40-41-36-000 by C. R. Harkness RLS 6885 10/12/94 and 4/27/95

PLAT OF SURVEY
For
Betty J. Myers & Wayne D. Myers
and
James H. Logan & Euolinda R. Logan
Being a part of Lot 12 in the 3rd Quarter of Township 1, Range 9
Hopewell Township, Muskingum County, Ohio

Bearings based on survey by C. R. Harkness RLS 6885 of a part of
Parcel No. 25-25-40-41-35-000 dated 4/27/95

I hereby certify that this survey was performed by me, and is true
and correct to the best of my knowledge and belief.

Date: September 26, 1995

OFFICE COPY
Jerry Lee
NOT RECORDABLE
Registered Surveyor No. 5757
713 Lenox Avenue, Zanesville, OH 43701-2432
Fax/Phone: (614) 453-1167

800NHOP4