

25-57-06-02-001

ADDRESS N/A

Jerry L. Gamble  
**REGISTERED SURVEYOR**  
713 Lenox Avenue, Zanesville, Ohio 43701-2432  
June 14, 1995

**DESCRIPTION FOR CONVEYANCE**

Situated in the State of Ohio, County of Muskingum, Township of Hopewell, bounded and described as follows:

Being a part of Lot Numbered Eight-six (86) in West Muskingum Number Three Subdivision as the same is designated and delineated of Record in Plat Book 14, Pages 15 and 16, and more particularly described as follows:

Beginning at the Northeast Corner of said Lot 86; thence run South 17 degrees 39 minutes 47 seconds West along the Easterly line of said Lot a distance of 100.48 feet to an iron pin (rebar) set at the Southeast corner thereof; thence run North 84 degrees 32 minutes 00 seconds West along the Southerly line of said Lot a distance of 13.96 feet to an iron pin (rebar) set; thence run North 07 degrees 23 minutes 27 seconds East a distance of 95.29 feet to an iron pin (rebar) set on the Northerly line of said Lot; thence run in an easterly direction along the Northerly line of said Lot, which is also the Southerly line of Amber Drive, on a curve to the left having a radius of 508.96 feet a distance of 32.13 feet (chord bears South 89 degrees 50 minutes 29 seconds East 32.13 feet) to the Place of Beginning, containing 0.05 acre, more or less.

Being a part of Muskingum County Auditor's Parcel No. 25-25-57-06-02-000.

Survey and Description by Jerry Lee Gamble, Registered Surveyor No. 5737 June 15, 1995.



**OFFICE COPY  
NOT RECORDABLE**

DESCRIPTION APPROVED  
FOR AUDITOR'S TRANSFER

BY J. L. Gamble

6-15-95

# TIMBER RUN ROAD

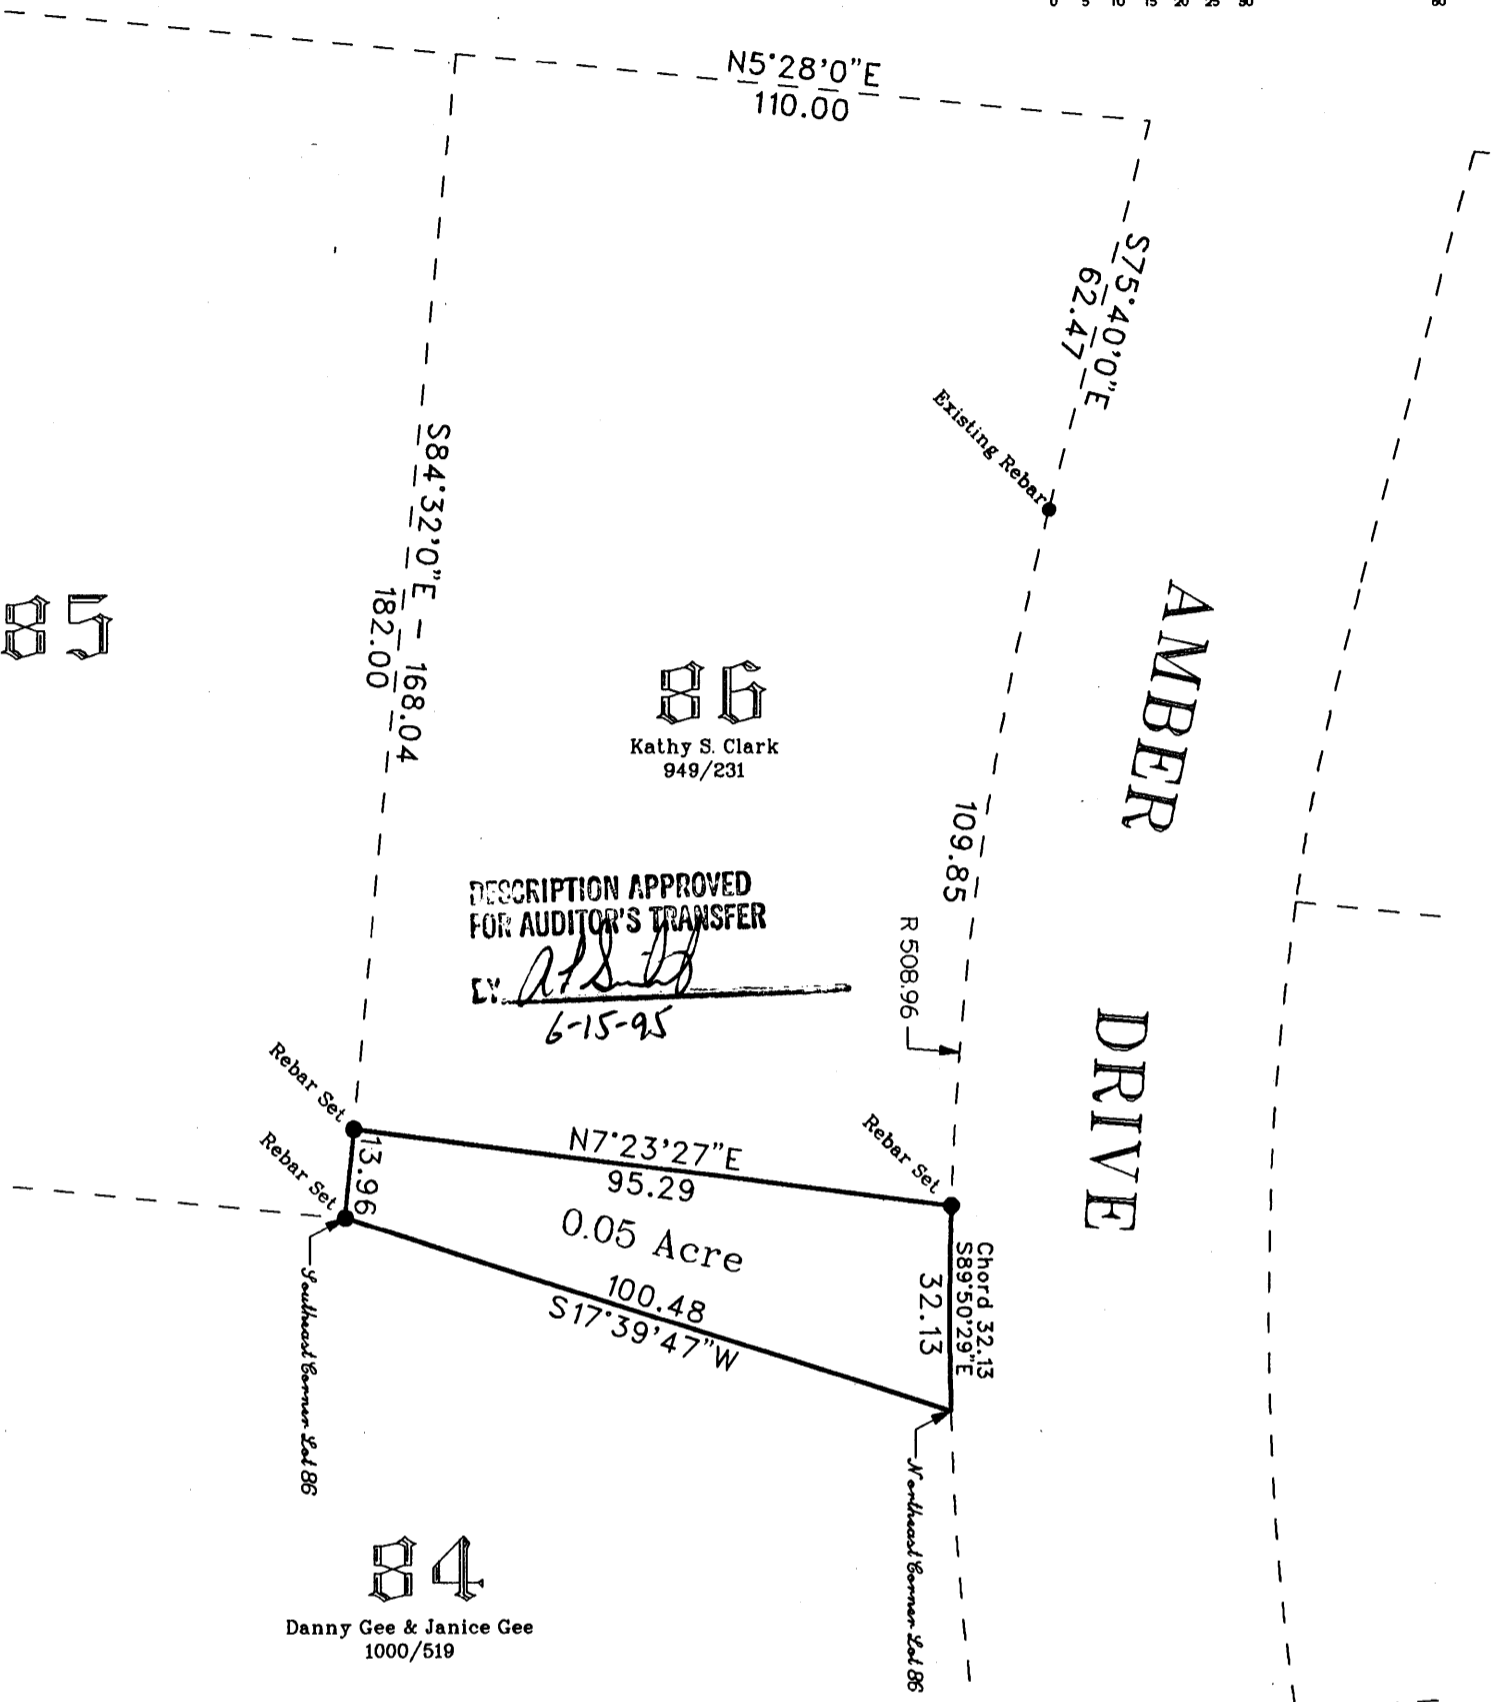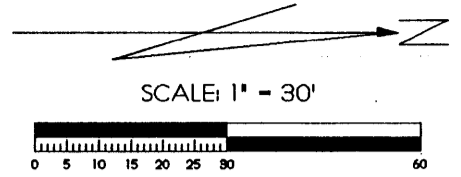

## PLAT OF SURVEY

Being part of Lot Numbered 86  
in

West Muskingum Number Three Subdivision  
Plat Book 14, Pages 15-16

Situated in Hopewell Township, Muskingum County, Ohio

Being a part of Muskingum County Auditor's Parcel No. 25-25-57-06-02-000.

I hereby certify that this survey was performed by me, and is true and correct to the best of my knowledge in

Date: June 15, 1995

**OFFICE COPY  
NOT RECORDABLE**

*Jerry Lee Gamble*  
Jerry Lee Gamble  
Registered Surveyor No. 5737  
713 Lenox Avenue, Zanesville, OH 43701-2432  
Fax/Phone: (614) 453-1167