
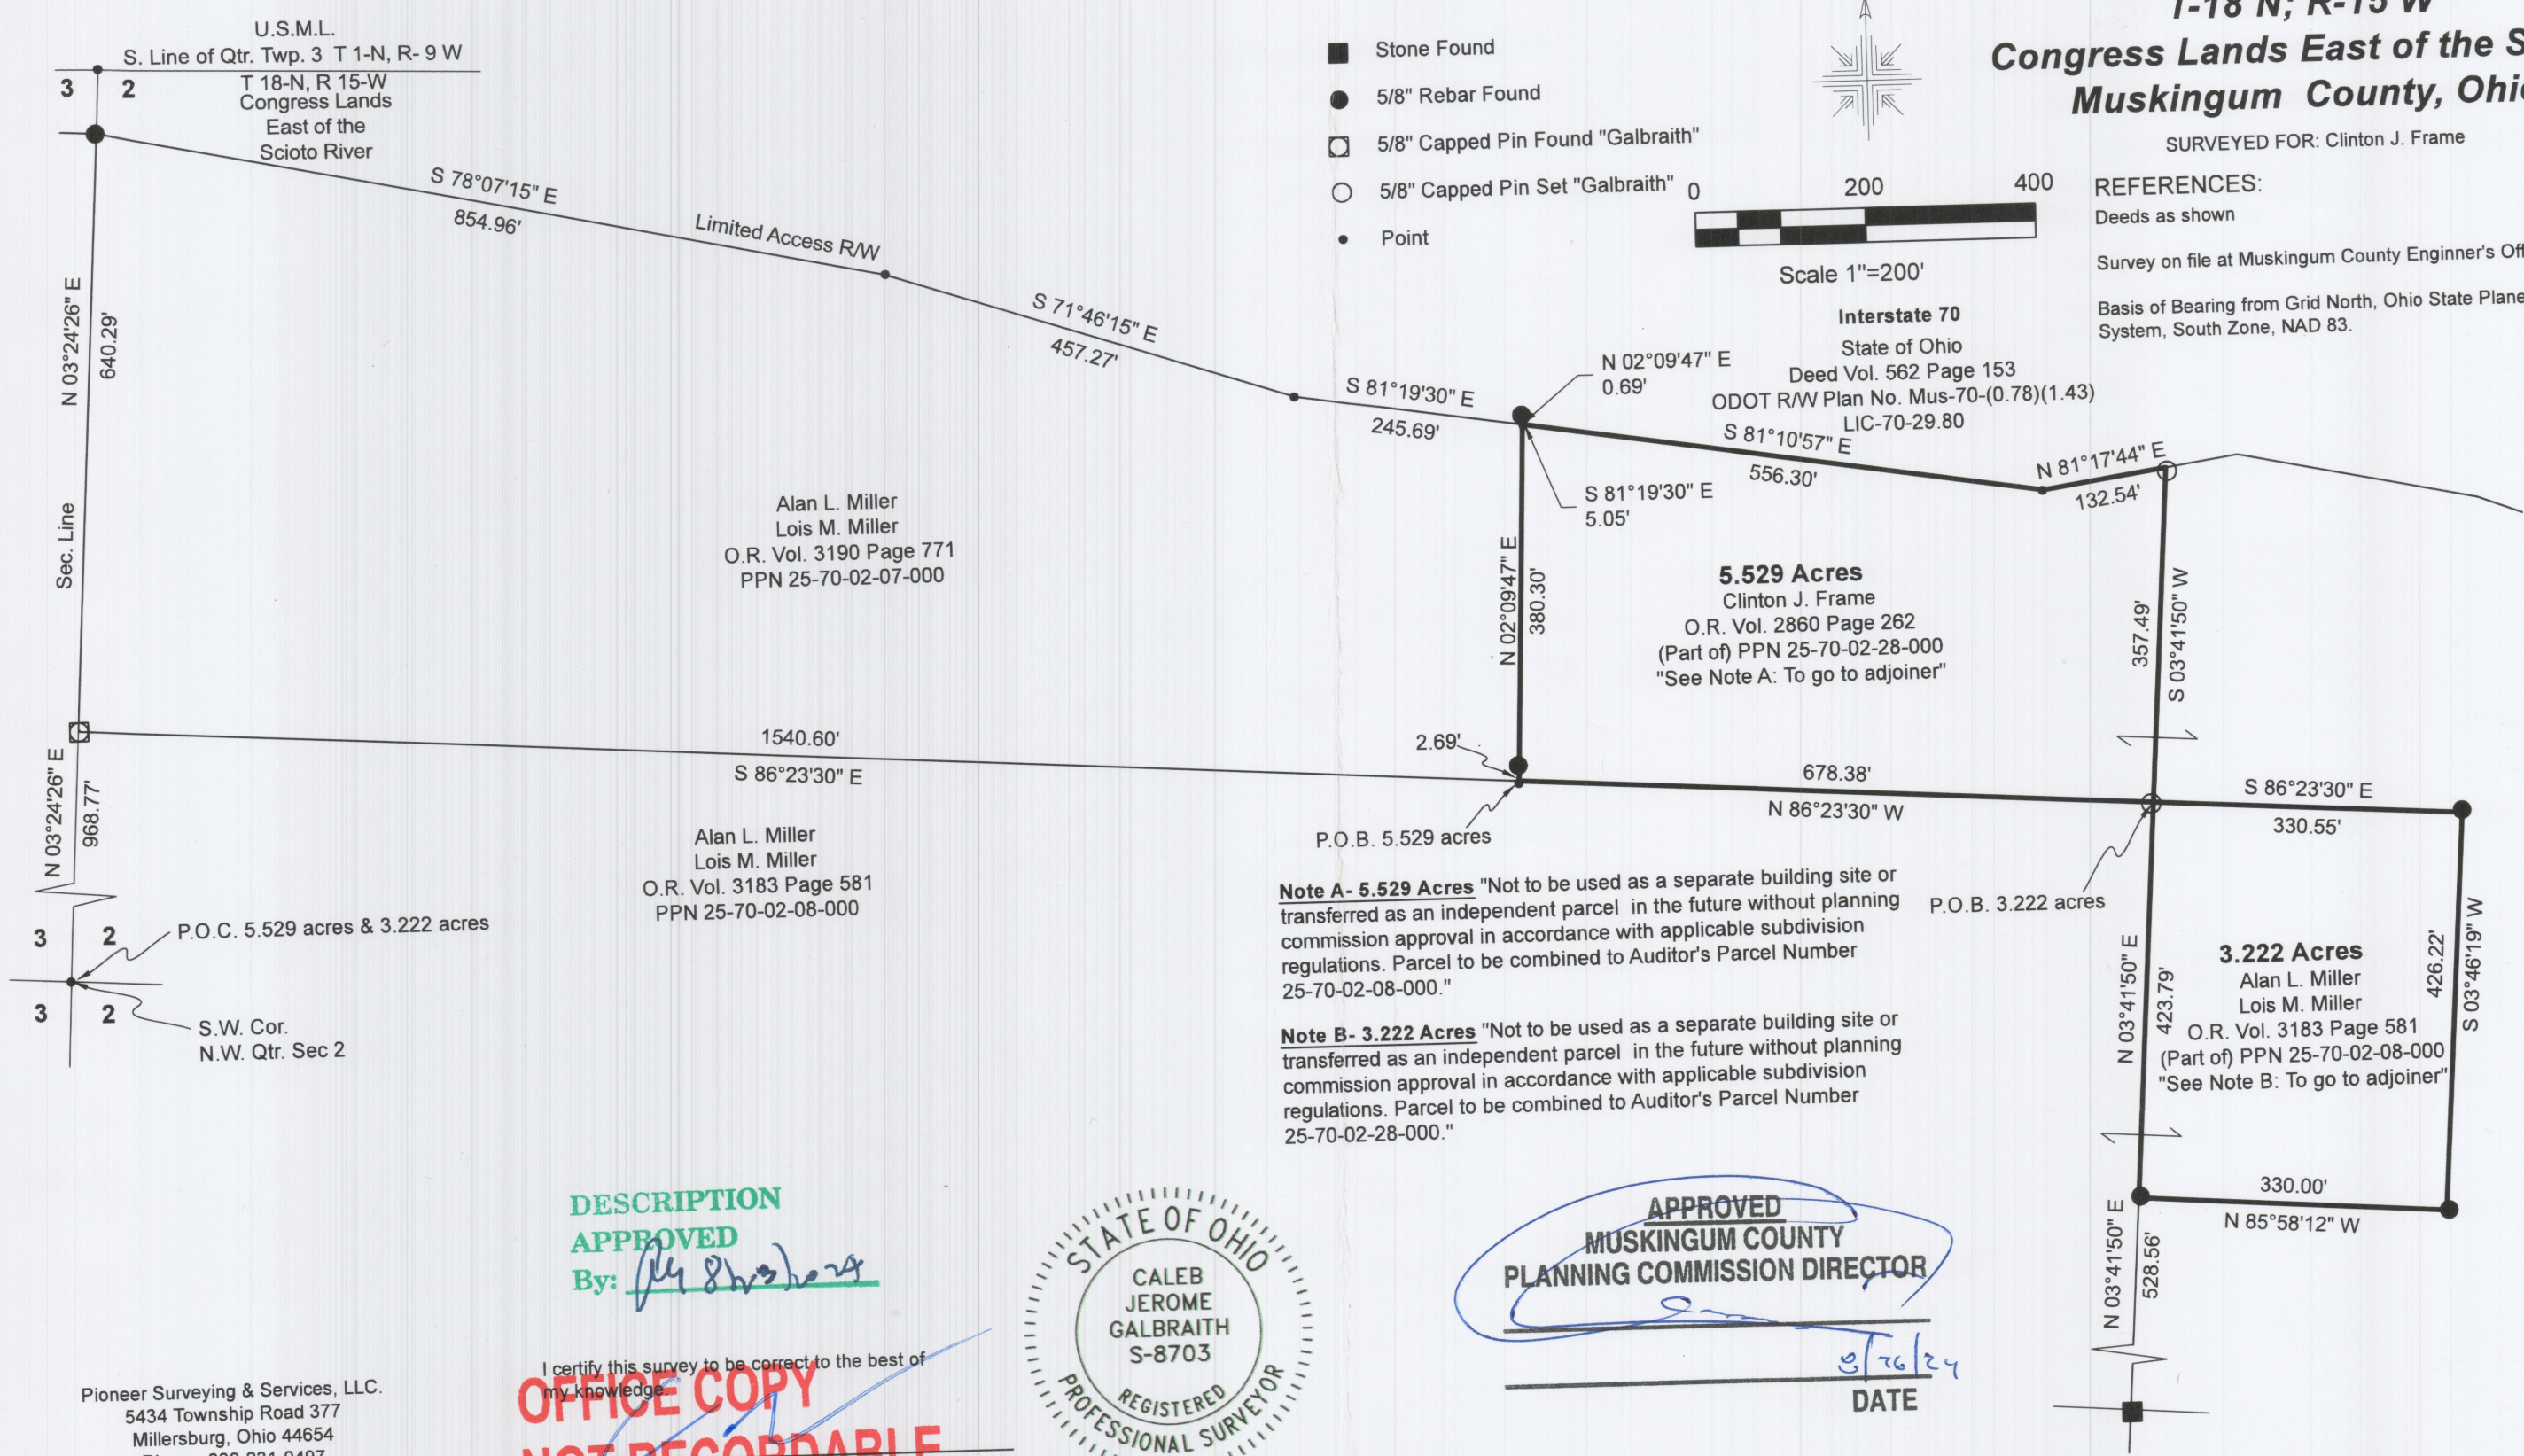


**Hopewell Township
N.W. Qtr. Section 2
T-18 N; R-15 W
Congress Lands East of the Scioto
Muskingum County, Ohio**

SURVEYED FOR: Clinton J. Frame

REFERENCES:
Deeds as shown
Survey on file at Muskingum County Engineer's Office.
Basis of Bearing from Grid North, Ohio State Plane Coordinate System, South Zone, NAD 83.

- Stone Found
- 5/8" Rebar Found
- 5/8" Capped Pin Found "Galbraith"
- 5/8" Capped Pin Set "Galbraith"
- Point

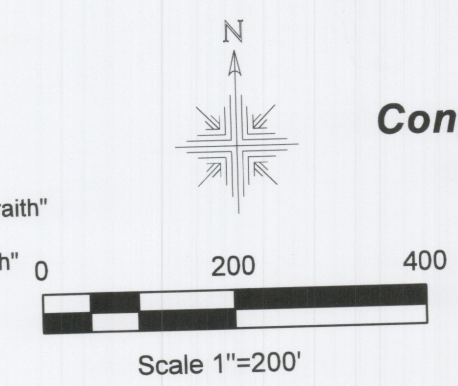


Note A - 5.529 Acres "Not to be used as a separate building site or transferred as an independent parcel in the future without planning commission approval in accordance with applicable subdivision regulations. Parcel to be combined to Auditor's Parcel Number 25-70-02-08-000."

Note B - 3.222 Acres "Not to be used as a separate building site or transferred as an independent parcel in the future without planning commission approval in accordance with applicable subdivision regulations. Parcel to be combined to Auditor's Parcel Number 25-70-02-28-000."

**DESCRIPTION
APPROVED**
By: *[Signature]*

I certify this survey to be correct to the best of my knowledge.
**OFFICE COPY
NOT RECORDABLE**
Caleb Jerome Galbraith P.S. 8703
Date: June 20, 2024
Job ID: 10624

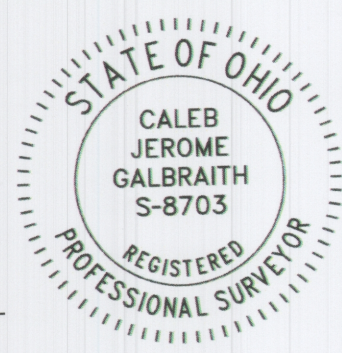

**APPROVED
MUSKINGUM COUNTY
PLANNING COMMISSION DIRECTOR**
[Signature]
DATE 6/26/24

Pioneer Surveying & Services, LLC.
5434 Township Road 377
Millersburg, Ohio 44654
Phone: 330-231-0497
Email: caleb@pioneersurveyingandservices.com

