

John Scott Rankin

Situated in the State of Ohio, County of Muskingum, Township of Hopewell, Township 18, Range 15, being part of the Northeast Quarter of Section 8, bounded and described as follows:

Being ^{All} of Parcel No. 25-80-08-04-000. Deed Vol. 1106, Page 306, bounded and described as follows:

Commencing at an iron pin found at the Northeast Corner of the Northeast Quarter of Section 8; Thence South $88^{\circ}47'22''$ West 1331.69 feet to a point in Rankin Lane passing an iron pin found at 1311.69 feet; Thence along Rankin Lane South $22^{\circ}22'11''$ East 538.94 feet to an iron pin found at the intersection of the center of Palmer Road; Thence ^{The Place of Beginning} along John Scott Rankin Vol. 1106, Page 306 and in Palmer Road the next 2 courses and distances: North $60^{\circ}18'23''$ East 145.61 feet to a point, and North $66^{\circ}46'40''$ East 550.03 feet to a point; Thence leaving Palmer Road South $00^{\circ}39'02''$ East 1086.93 feet to an iron pin found at the intersection of the center of Asbury Chaple Road passing an iron pins found at 7.02 feet, 482.27 feet and 864.92 feet; Thence along the center of Asbury Chaple Road and Lolita A. Korminar Vol. 1075, Page 75 the next seven courses and distances: North $53^{\circ}15'45''$ West 61.22 feet to a point, North $55^{\circ}58'03''$ West 69.49 feet to a point, North $48^{\circ}22'00''$ West 121.05 feet to a point, North $40^{\circ}02'01''$ West 167.01 feet to a point, North $38^{\circ}59'02''$ West 253.27 feet to a point, North $38^{\circ}06'08''$ West 171.12 feet to a point and North $32^{\circ}42'00''$ West 193.99 feet to a rail road spike set in Palmer Road; Thence in Palmer Road North $57^{\circ}14'55''$ East 35.63 feet to the intersection of Rankin Lane the place of beginning containing 9.19 acres more or less.

Bearings are based on the North line of the Northeast Quarter of Section 8 bearing South $88^{\circ}47'22''$ West.

Above description is based on the survey by R.L. Daniels, Registered Surveyor No. 5410, July 02, 1998 and is intended for legal transfer of property described and does not intend to describe all or any easements of record nor encroachments unless otherwise indicated.



Iron pins set are No. 5 reinf. bars 30 inches long with plastic ID caps.

Ref. Vol. 1106, Page 306

DESCRIPTION APPROVED
FOR AUDITOR'S TRANSFER
BY Richard L. Daniels
7-2-98



OFFICE COPY
NOT RECORDABLE

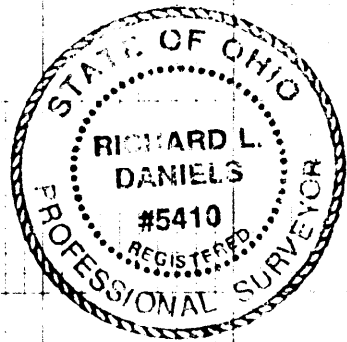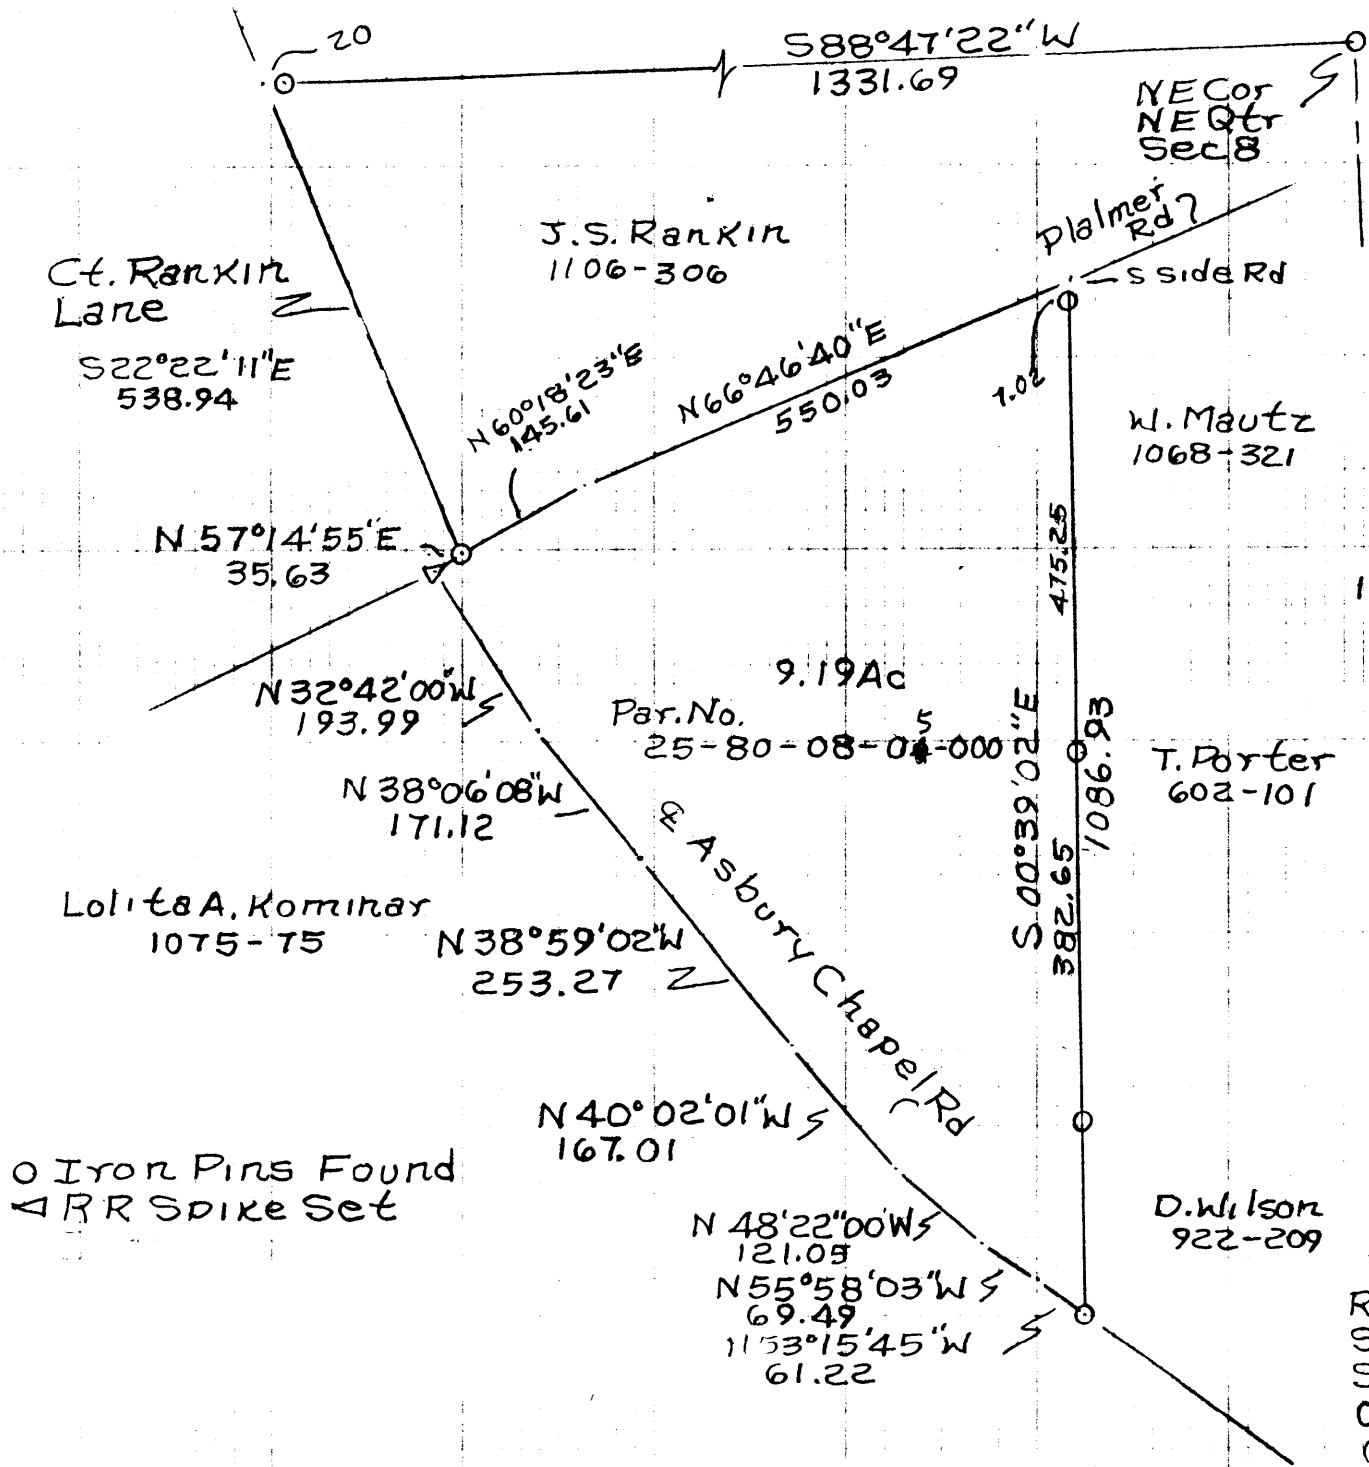

OFFICE COPY
NOT RECORDABLE

DESCRIPTION APPROVED
FOR AUDITOR'S TRANSFER
BY *[Signature]*
7-2-98

John S. Rankin
 Ref. Vol. 1106-306
 Survey of 9.19Ac
 State of Ohio, County
 of Muskingum, Township
 of Hopewell, T18, R15
 Section 8. 7-2-98
 R.L. Daniels Reg. Suvr. 5410