


SURVEY FOR DAVID PARRETT
 AUDITORS PARCEL NUMBER
 25-25-80-08-07-000 (PART)

BEING A PART OF THE NORTHEAST QUARTER OF SECTION 8, TOWNSHIP 18,
 RANGE 15, OF THE CONGRESS LANDS EAST OF THE SCIOTO RIVER
 HOPEWELL TOWNSHIP, MUSKINGUM COUNTY, OHIO

BEARINGS ARE BASED ON THE PREVIOUS SURVEY OF 9.113 ± ACRES AS RECORDED
 IN VOLUME 1105, PAGE 71 OF THE MUSKINGUM COUNTY DEED RECORDS.

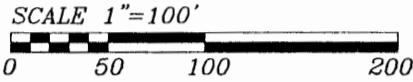

RESEARCH:
 VOL. 1138, PG. 43
 VOL. 1105, PG. 71
 VOL. 1075, PG. 75

LEGEND


- IRON PIN FOUND
- ⊙ IRON PIN SET (5/8" REBAR W/CAP)
- ANGLE POINTS



DAVID B. & JODI A.
 PARRETT
 VOL. 1138, PG. 43

LOLITA A. KOMINAR
 VOL. 1075, PG. 75
 2.616 ± ACRES

S. PATTERSON
 VOL. 1105, PG. 71

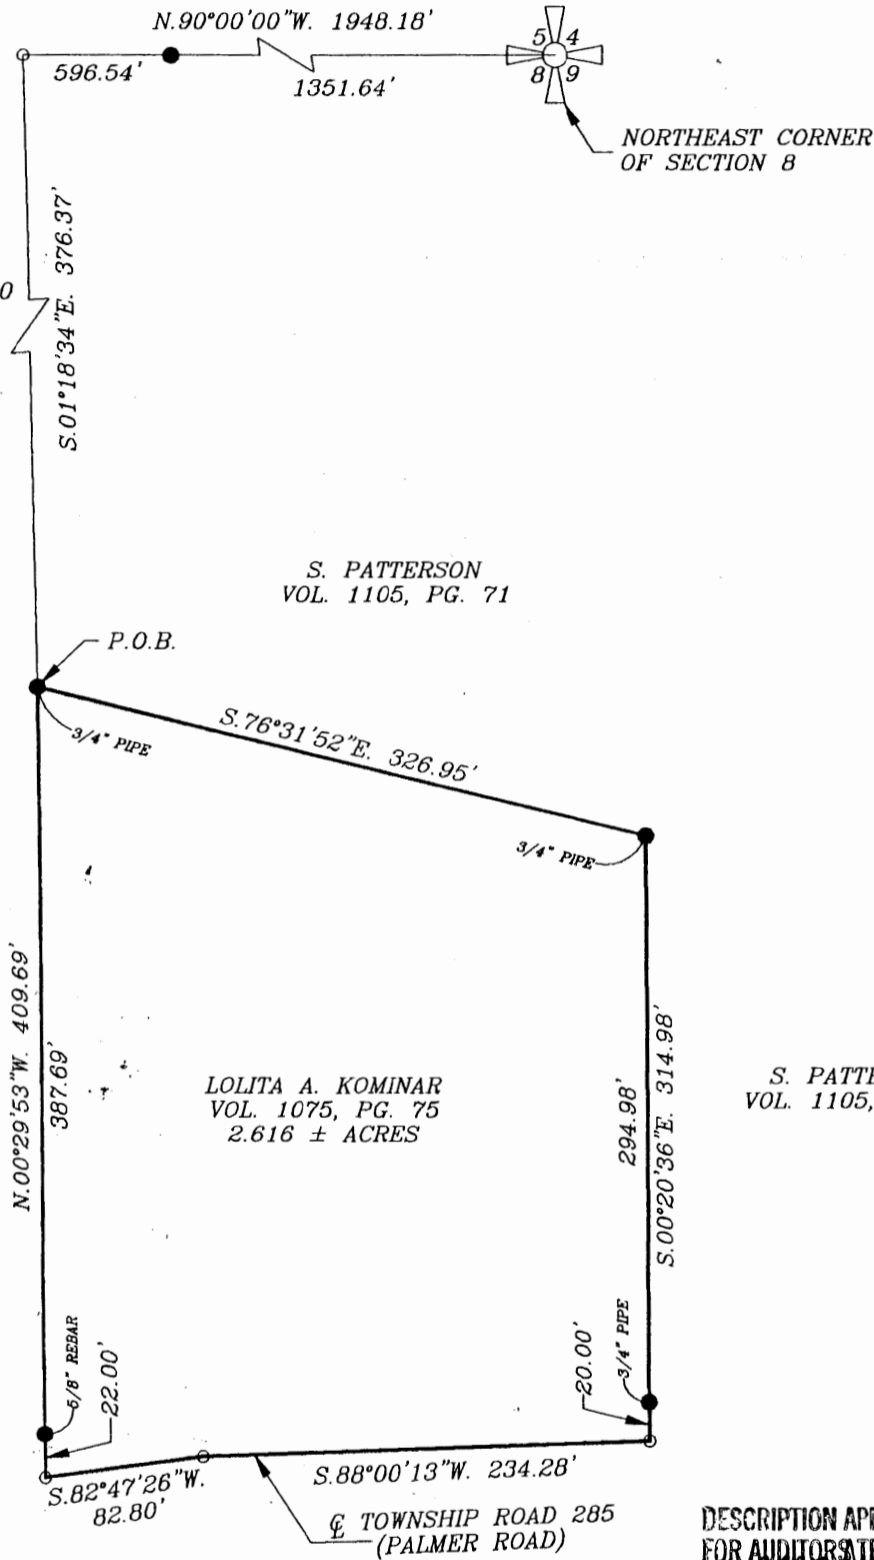

DESCRIPTION APPROVED
 FOR AUDITOR'S TRANSFER
 BY: WJS
 1-21-98

W.J. BIEDENBACH & ASSOC.
 SURVEYING & MAPPING
 ZANESVILLE, OHIO
 (614) 453-4850

I HEREBY CERTIFY TO THE BEST OF MY
 KNOWLEDGE AND BELIEF THE ABOVE PLAT AND
 SURVEY TO BE CORRECTLY PREPARED BY ME,
 THIS 15th DAY OF JANUARY, 1998.

OFFICE COPY
NOT RECORDABLE

W.J. BIEDENBACH
 REGISTERED SURVEYOR #5718

DRAWN BY: AJS	DATE: 01-15-98
SCALE: 1"=100'	CHECKED BY: WJB
JOB NO: 4244	DRAWING NO: D:\4244\4244