


PLAT OF SURVEY MILLER PARCELS

SITUATED IN THE SW QTR, SECTION 2 AND IN THE SE QTR, SECTION 3 AND IN THE NE QTR, SEC. 10,
TWP 18, RNG 15, CONGRESS LANDS EAST OF THE SCIOTO RIVER,
HOPEWELL TOWNSHIP, MUSKINGUM COUNTY, OHIO

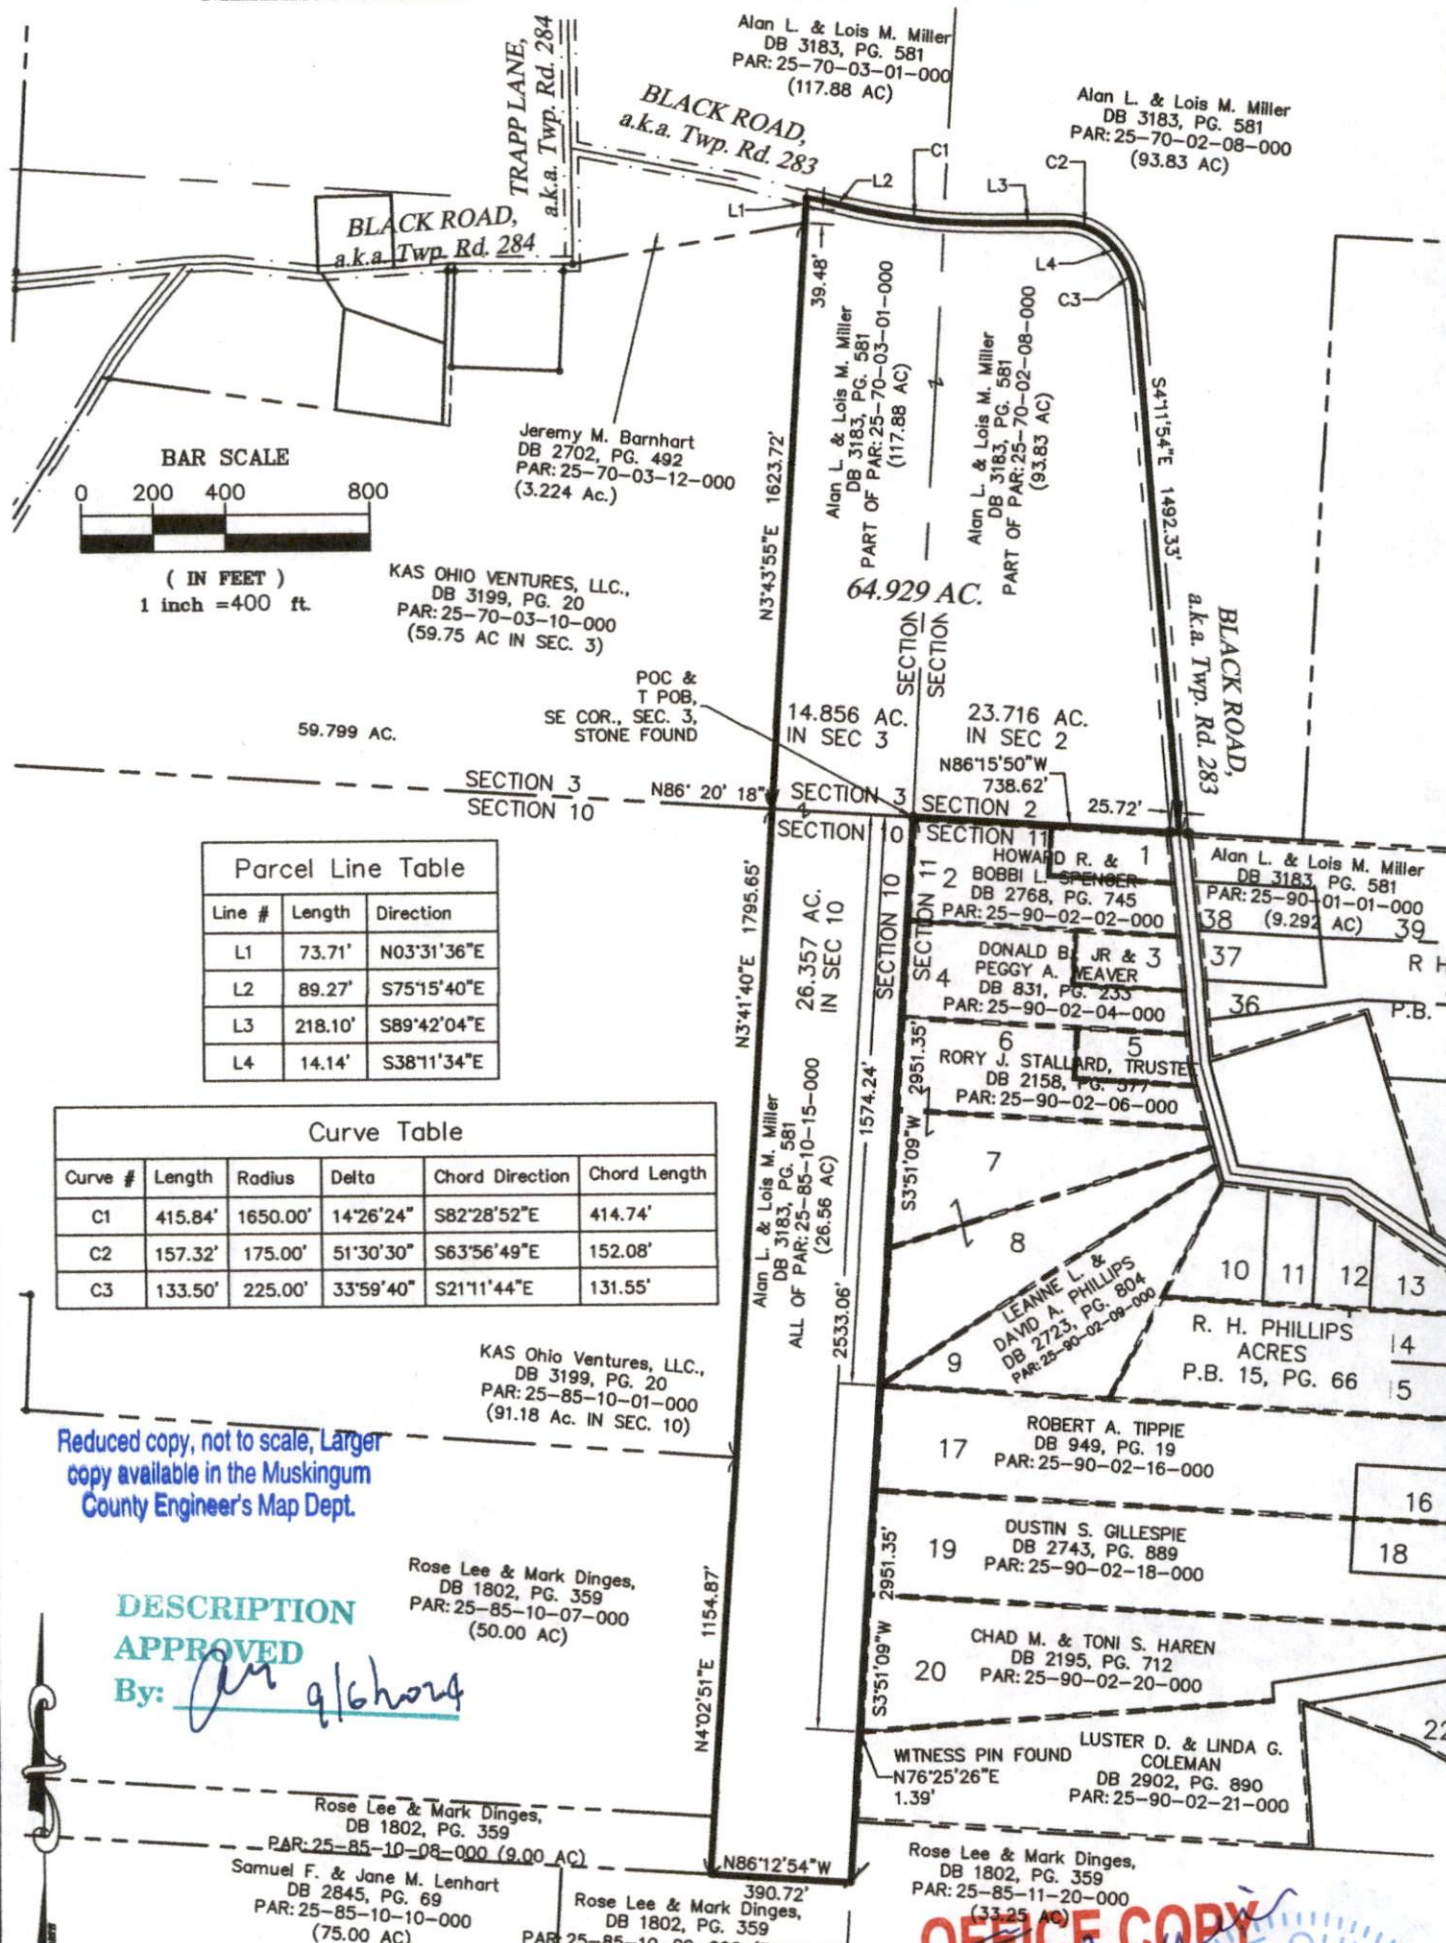

Line #	Length	Direction
L1	73.71'	N03°31'36"E
L2	89.27'	S75°15'40"E
L3	218.10'	S89°42'04"E
L4	14.14'	S38°11'34"E

Curve #	Length	Radius	Delta	Chord Direction	Chord Length
C1	415.84'	1650.00'	14°26'24"	S82°28'52"E	414.74'
C2	157.32'	175.00'	51°30'30"	S63°56'49"E	152.08'
C3	133.50'	225.00'	33°59'40"	S21°11'44"E	131.55'

Reduced copy, not to scale, Larger
copy available in the Muskingum
County Engineer's Map Dept.

**DESCRIPTION
APPROVED**
By: *[Signature]* 9/6/2014

PERTINENT RECORDS USED
Deeds & Plat as shown

- LEGEND**
- 5/8" Dia. Iron Pin Found
 - ⊙ 3/4" O.D. Iron Pipe Found
 - Iron Pin Set 5/8" Dia x 30" L rebar w Org ID Cap Stamped Willis S-7996

BASIS OF BEARINGS
Ohio State Plane Grid, South Zone, NAD83(2011)

I hereby certify that this plat represents a true and accurate survey made under my direct supervision of the parcel herein shown and all measurements were made in accordance with Chapter 4733-37 of the Ohio Administrative Code.

PROJ. NO. 24161

12512 West Bank Dr
Millersport, OH 43046



Todd D. Willis, PS
Reg. No. S-7996
740-739-4030

**OFFICE COPY
NOT RECORDABLE**

