

25-40-01-06.

850 BLACK RD

Steven D. Lewis
to
Tonna Cannon
14/86

Situated in the State of Ohio, County of Muskingum,
Township of Jewell, T 13, R 15, Northwest Quarter
of Section 11, bounded and described as follows:

Commencing at the Northwest corner of the Northwest
Quarter of Section 11; thence East on section line
739.83 feet to the center of Township Road 283 (Black
Road); thence along center of Black Road South 80°
49' 40" East 13.17 feet; thence along center of Black
Road South 80° 48' 48" East 234.23 feet to the place
of beginning; thence North 89° 42' 12" East 478.84
feet to an iron pin set passing an iron pin set at
20.00 feet; thence South 80° 17' 48" East 679.80 feet
to the center of Township Road 283 (Black Road)
passing an iron pin set at 180.85 and 639.77 feet; thence
along center of said road the following three courses
and distances, North 59° 10' 17" West 302.24 feet,
North 86° 13' 47" West 325.48 feet and North 13° 47'
48" West 318.18 feet to the place of beginning, con-
taining 5.00 acres more or less.

Bearings are based on the North line of Section 11
bearing North 90° 00' East.

Being Auditor's Parcel No. 25-25-90-01-06-000.

Survey Description By:


**OFFICE COPY
NOT RECORDABLE**

R. L. Daniels
Registered Surveyor No. 5410

DESCRIPTION APPROVED
for Auditor's transfer

By J. L. Hambl
6-18-86

OK

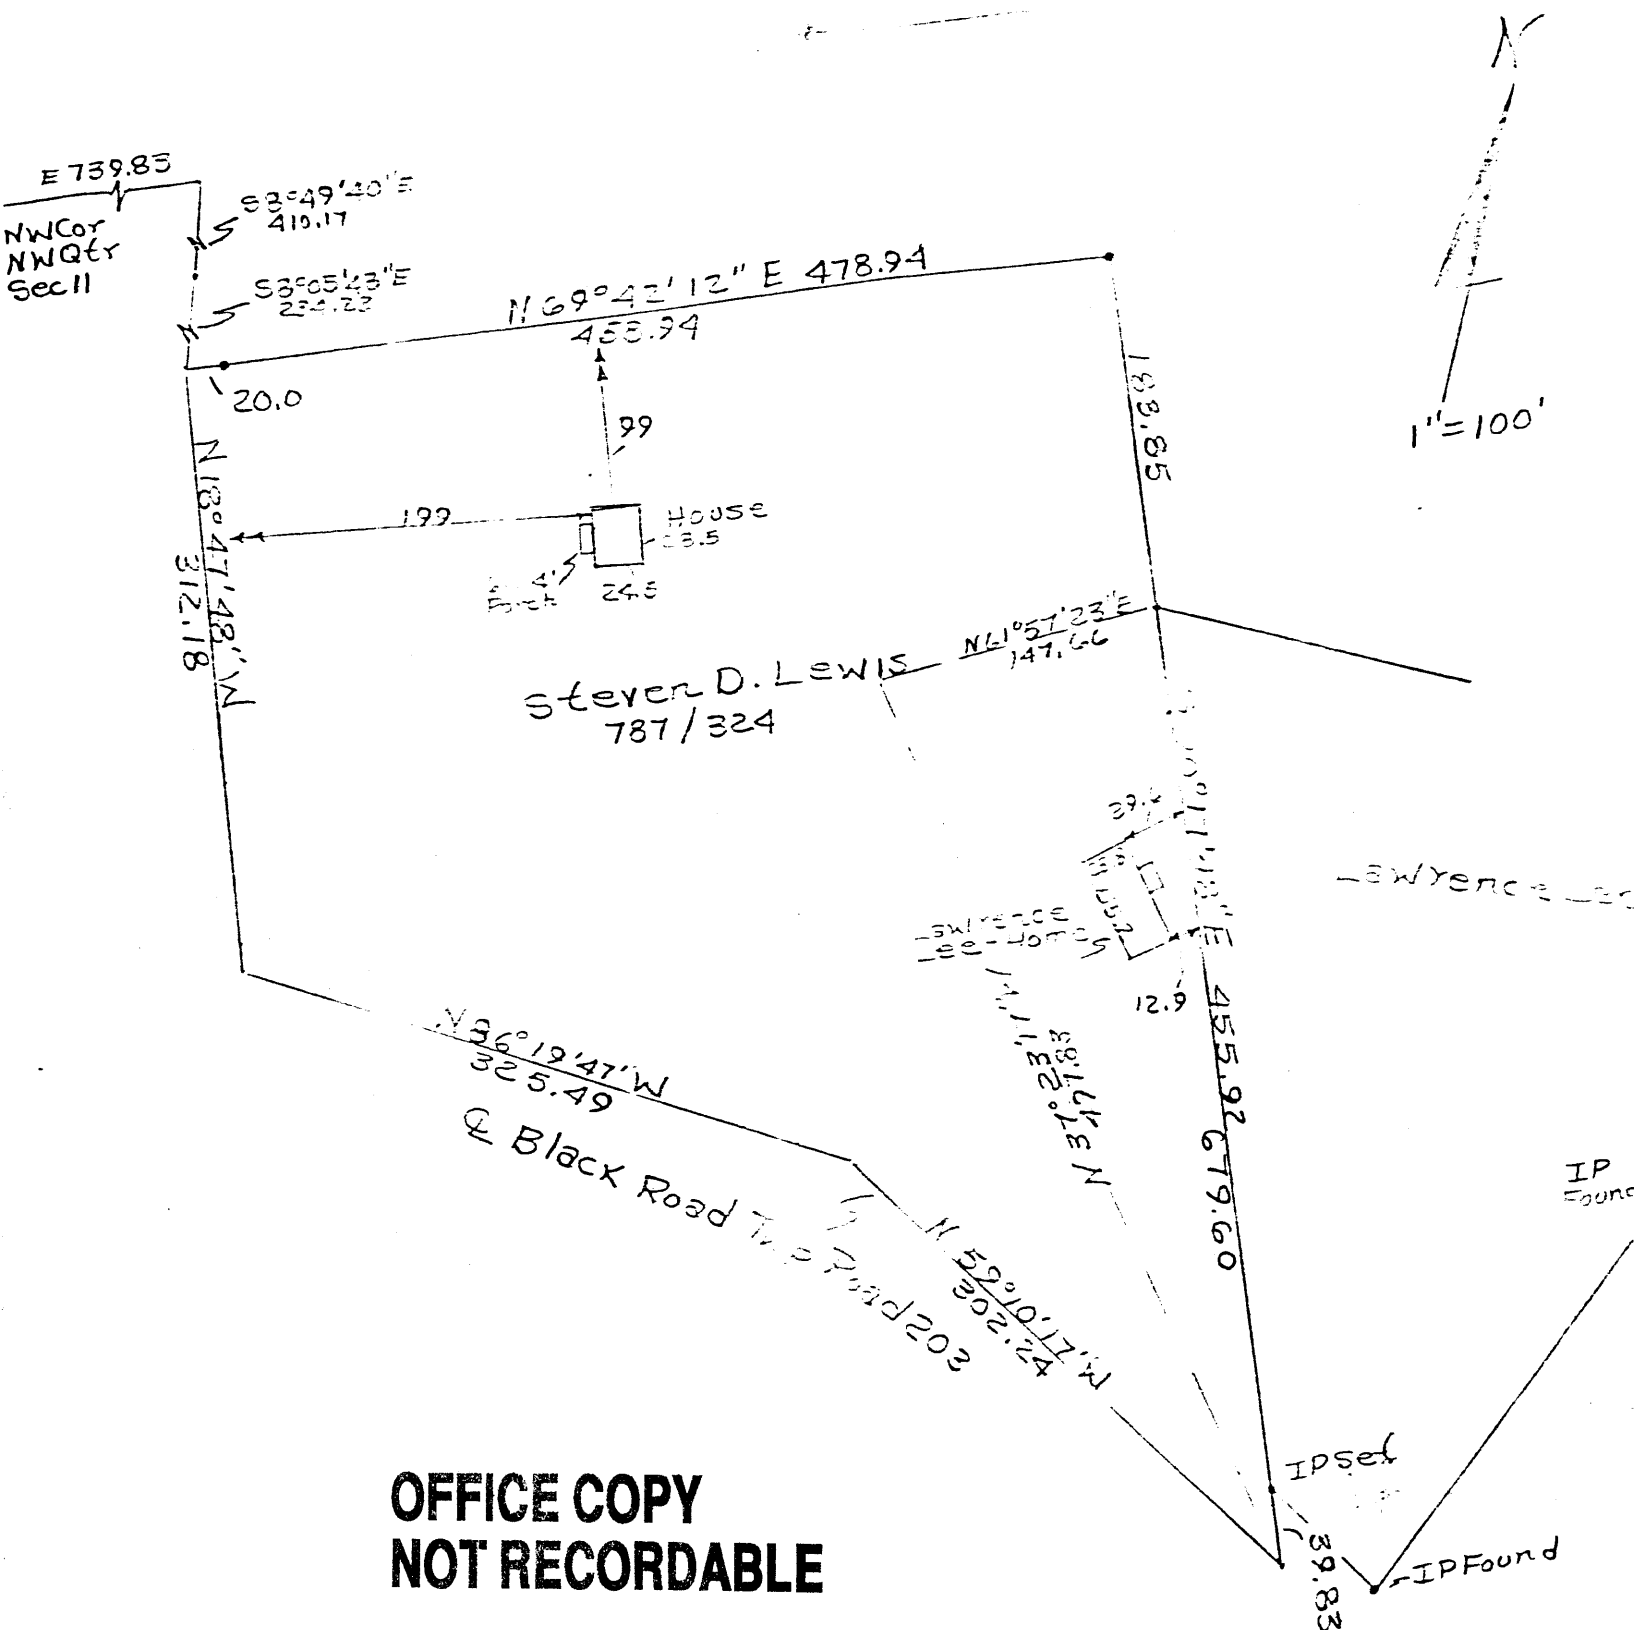

**OFFICE COPY
NOT RECORDABLE**

Proposed Area
To Lawrence 0.83 Ac

DESCRIPTION APPROVED
for Auditor's transfer
BY Handel
6-18-86

Survey For Donna Cannon - Of
5.00 Acres From Steven D. Le
6/13/86 By RLDaniels Reg. Survey
No. 5410
Muskingum County, Hopewell Twp
T18, R15 N.W. Qtr. Section 11
Perce No. 25-25-90-01-06-000