


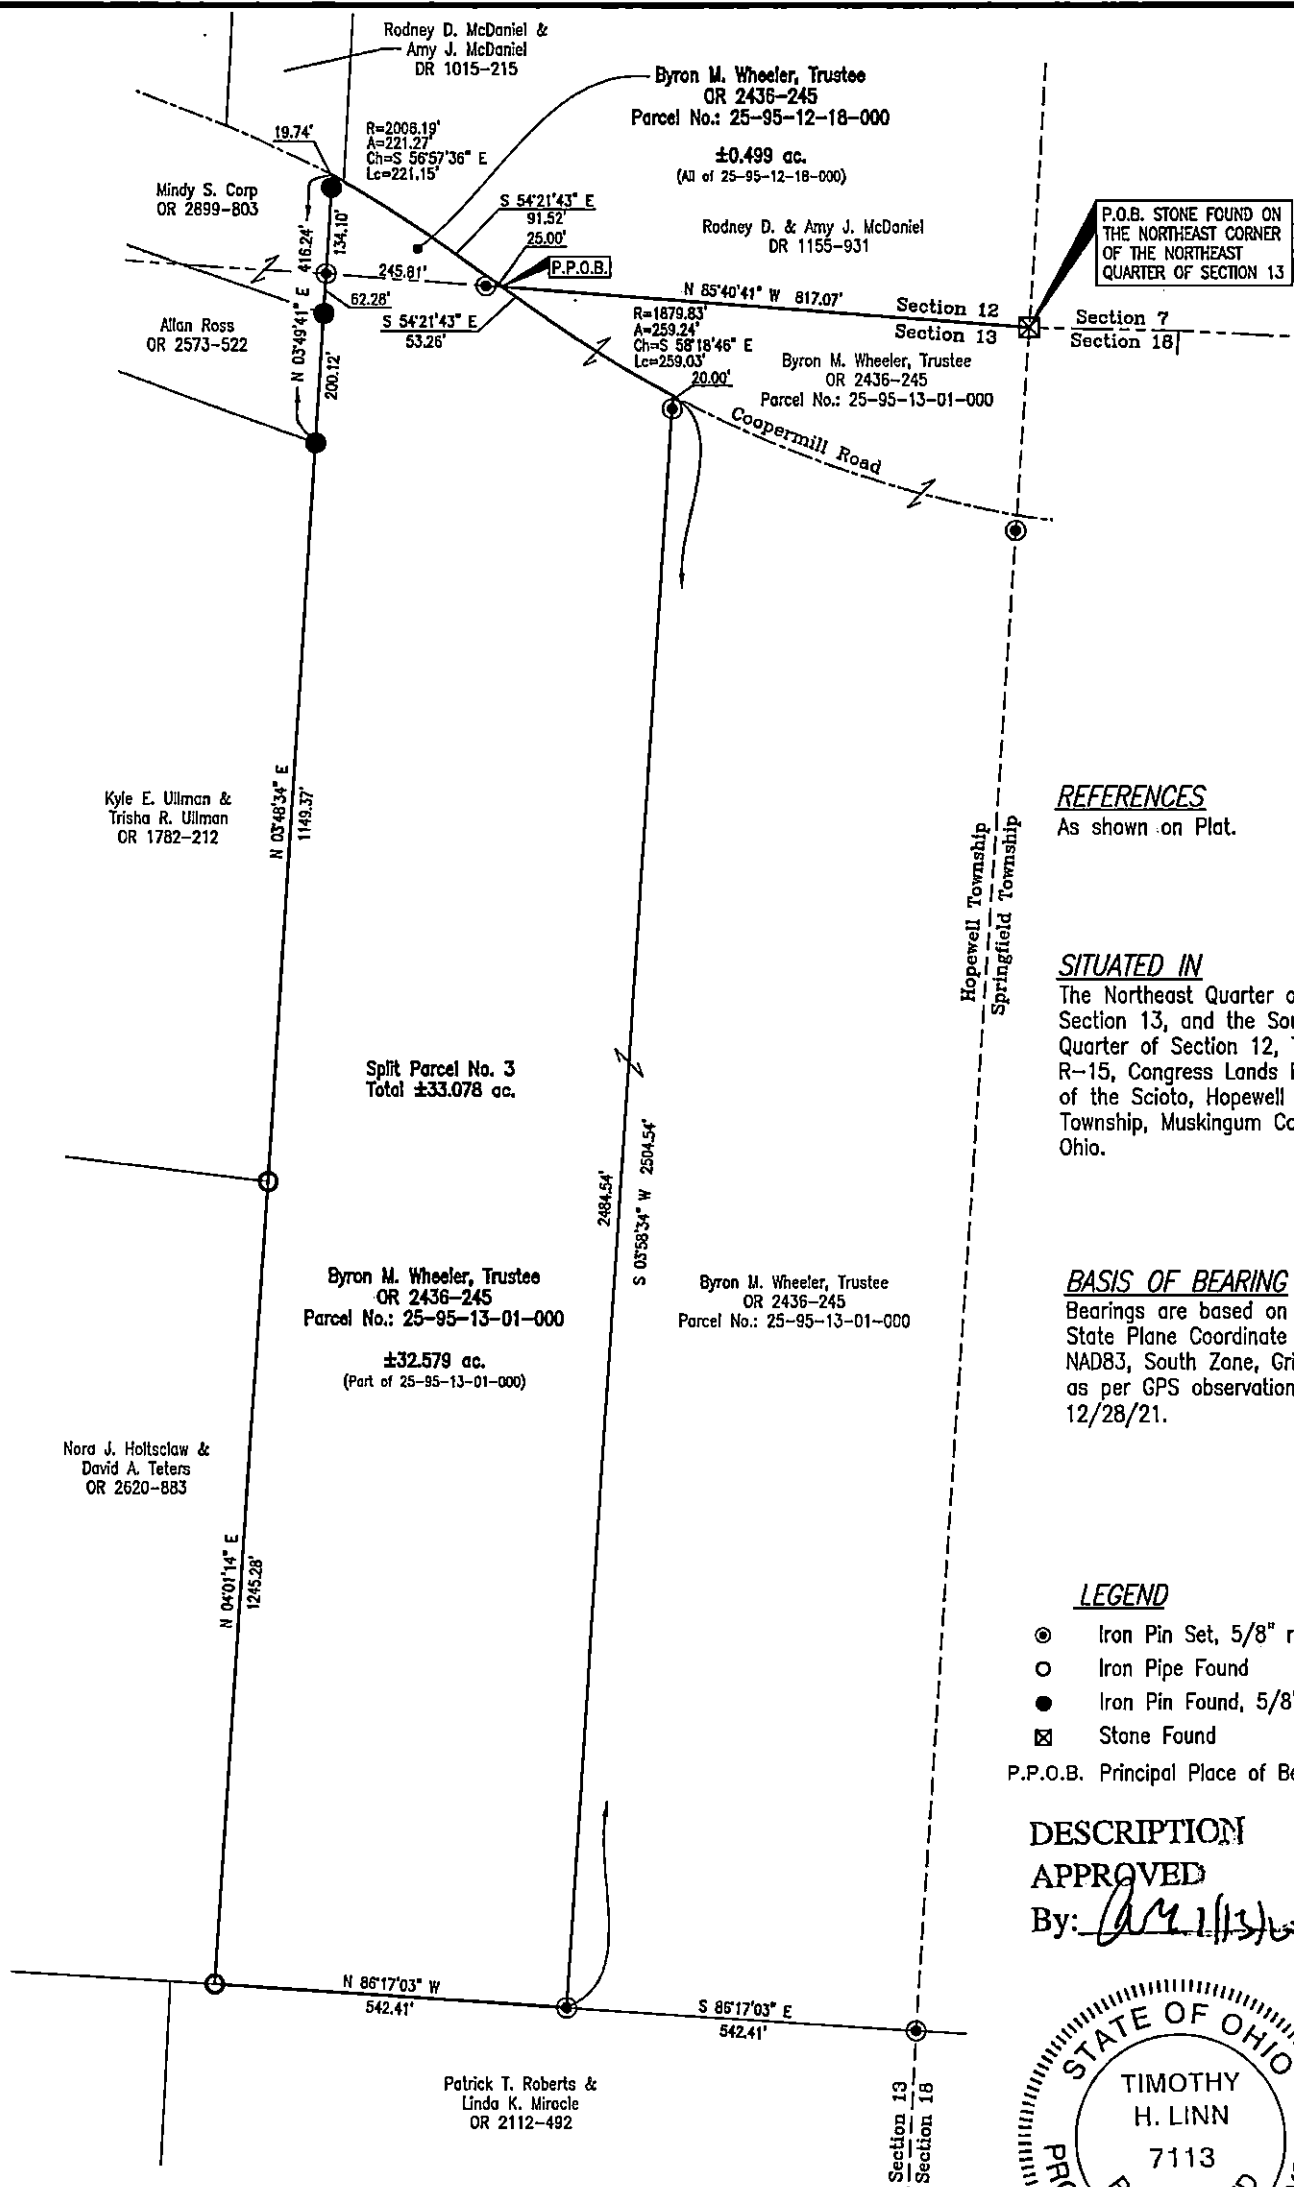

P.O.B. STONE FOUND ON
THE NORTHEAST CORNER
OF THE NORTHEAST
QUARTER OF SECTION 13

REFERENCES

As shown on Plat.

SITUATED IN

The Northeast Quarter of
Section 13, and the Southeast
Quarter of Section 12, T-18,
R-15, Congress Lands East
of the Scioto, Hopewell
Township, Muskingum County,
Ohio.

BASIS OF BEARING

Bearings are based on the Ohio
State Plane Coordinate System,
NAD83, South Zone, Grid South,
as per GPS observations made
12/28/21.

LEGEND

- ⊙ Iron Pin Set, 5/8" rebar
- Iron Pipe Found
- Iron Pin Found, 5/8" rebar
- ⊠ Stone Found

P.P.O.B. Principal Place of Beginning

DESCRIPTION

APPROVED

By: *Timothy H. Linn*





OFFICE COPY

NOT RECORDABLE

1/12/22
Date

PARCEL NO.

Part of: 25-95-13-01-000 (±32.579 ac.)
All of: 25-95-12-18-000 (±0.499 ac.)

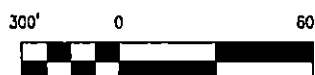 

Linn Engineering, Inc. 740-462-7434
Civil Engineering Consultants
P.O. Box 2086 Zanesville, Ohio 43702-2086