

BOWMAN & ASSOCIATES
59 SECOND STREET
FRAZEYSBURG, OHIO 43822
PH./FAX (614) 828-2204

ADDRESS N/A

SNR.

SURVEY DESCRIPTION
FOR
Marabelle Anderson

AUDITORS PARCELS
#29-10-04-03-000 (PART)

Situated in the Northeast Quarter of Section #4, T-3-N, R-9-W, U.S.M.L., Jackson Township, Muskingum County, Ohio. Being part of the lands conveyed to Marabelle Willey in Deed Book 1038 page 326 of the Muskingum County deed records and being described as follows:

Commencing at a set iron pipe marking the Northwest corner of the Northeast quarter of section #4; thence, S.90°00'00"E. a distance of 325.00 feet along the North line of the Northeast quarter to set iron pipe on the Northeast corner of the lands, now or formerly, owned by D. Moore (730/263), BEING THE POINT OF BEGINNING;

thence, S.90°00'00"E. a distance of 419.77 feet along the North line of said quarter section to a found iron pipe on the Northwest corner of the lands of R. Lain (1045/489);

thence, S.00°00'00"E. a distance of 430.15 feet along the west line of said Lain lands to a set iron pipe;

thence, N.84°46'21"W. a distance of 400.84 feet through the lands of M. Willey (1038/326) to a set iron pipe on the corner of the lands, now or formerly, owned by R. Anderson (1081/373), also being the Northeast corner of the lands now owned by D. Ashcraft (1094/212);

thence, N.00°20'59"W. a distance of 108.61 feet along said Anderson lands to a set iron pipe;

thence, S.89°39'12"W. a distance of 19.93 feet along said Anderson lands to a set iron pipe, on the East line of the lands now or formerly, owned by D. Moore (730/263);

thence, N.00°00'00"E. a distance of 285.14 feet along said Moore lands to the point of beginning.

The above described parcel contains 3.910 acres, more or less, and is subject to all legal easements and right of ways. All set iron pipes are 3/4" x 30" pipes with plastic I.D. caps. All set rebars are 5/8" x 30" rebars. North is based upon an assumed meridian.

Description was prepared from an actual survey by Bowman & Associates, Stephen M. Bowman, P.S.#7135. August 26, 1994.


OFFICE COPY
NOT RECORDABLE

DESCRIPTION APPROVED
FOR AUDITORS TRANSFER

BY A. L. Smith

8-29-94


NORTH IS BASED UPON
AN ASSUMED MERIDIAN

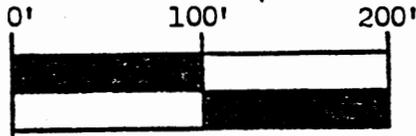

SCALE 1" = 100.0'

SURVEY PLAT FOR ROBERT LAIN

SITUATED IN THE N.E. $\frac{1}{4}$, SEC. #4, T-3-N, R-9-W, U.S.M.L.,
JACKSON TOWNSHIP, MUSKINGUM COUNTY, OHIO. BEING PART OF THE
LANDS OF MARABELLE WILLEY AS CONVEYED IN DEED BOOK 1038 PAGE 326
OF THE MUSKINGUM COUNTY DEED RECORDS.

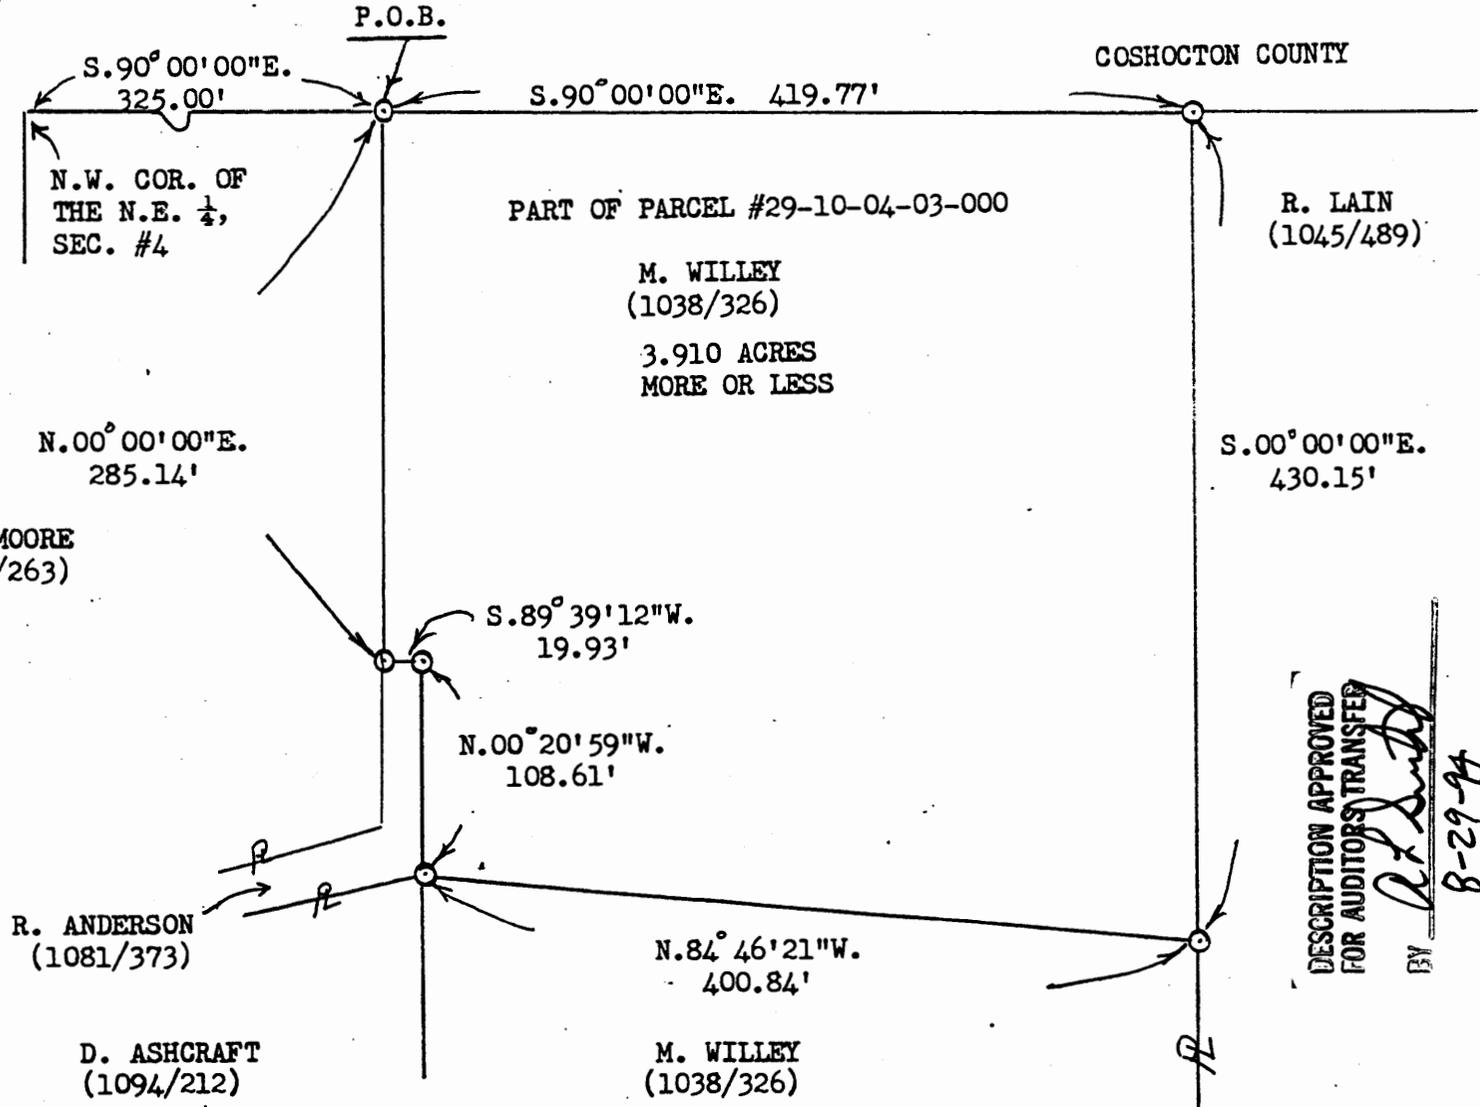

DESCRIPTION APPROVED
FOR AUDITORS' TRANSFER
BY *[Signature]*
8-29-94