

Donald G. & Alice M. Moore  
Volume 730, Page 263

# Plat of Survey

Township of Jackson, County of Muskingum, State of Ohio  
part Northwest Quarter Section 4, Township 3N, Range 9W,  
of the United States Military Lands.

### PROPERTY LOCATION:

Situated in the Township of Jackson, County of Muskingum, State of Ohio,  
and being a part of the Northwest Quarter of Section 4, Township 3N, Range  
9W, of the United States Military Lands.

Being a Survey of a parcel conveyed to Thomas H. & Delores J. Staugh, as  
recorded in Volume 571, Page 48, of the Muskingum County Deed Records,  
and being all of Auditor's Parcel No. 29-10-04-07.000.

Bearings of this plat are based on the line between Muskingum and  
Coshocton Counties as being S 87°34'59" E, and is an assumed Meridian  
used to denote angles only.

### PREPARED FOR:

All Ohio Title Agency, L.L.C.  
Suite 1-C  
621 W. Broad Street  
Pataskala, Ohio 43062


### LEGEND

- - 3/4 o.d. Iron Pipe Found
- - 5/8" Iron Pin Found capped
- ⊙ - Iron Pin Set  
5/8" Rebar with a Red I.D. Cap  
Labeled S.A. England #7452
- △ - Mag Nail Set

### PREPARED BY:

### LEGEND

S.A. ENGLAND & ASSOCIATES  
Engineering & Surveying  
P.O. Box 1770, 5179 Walnut Road  
Buckeye Lake, Ohio 43008  
740-928-8680 FAX 740-928-9565  
WWW.SURVEYOHIO.COM

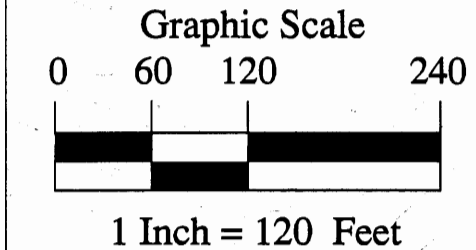


I hereby certify that an actual survey was made  
of the premises and that this plat is correct to  
the best of my knowledge.

Date 7/29/04

**OFFICE COPY  
NOT RECORDABLE**

Scott A. England, P.S.  
Ohio Registered Surveyor #S-7452

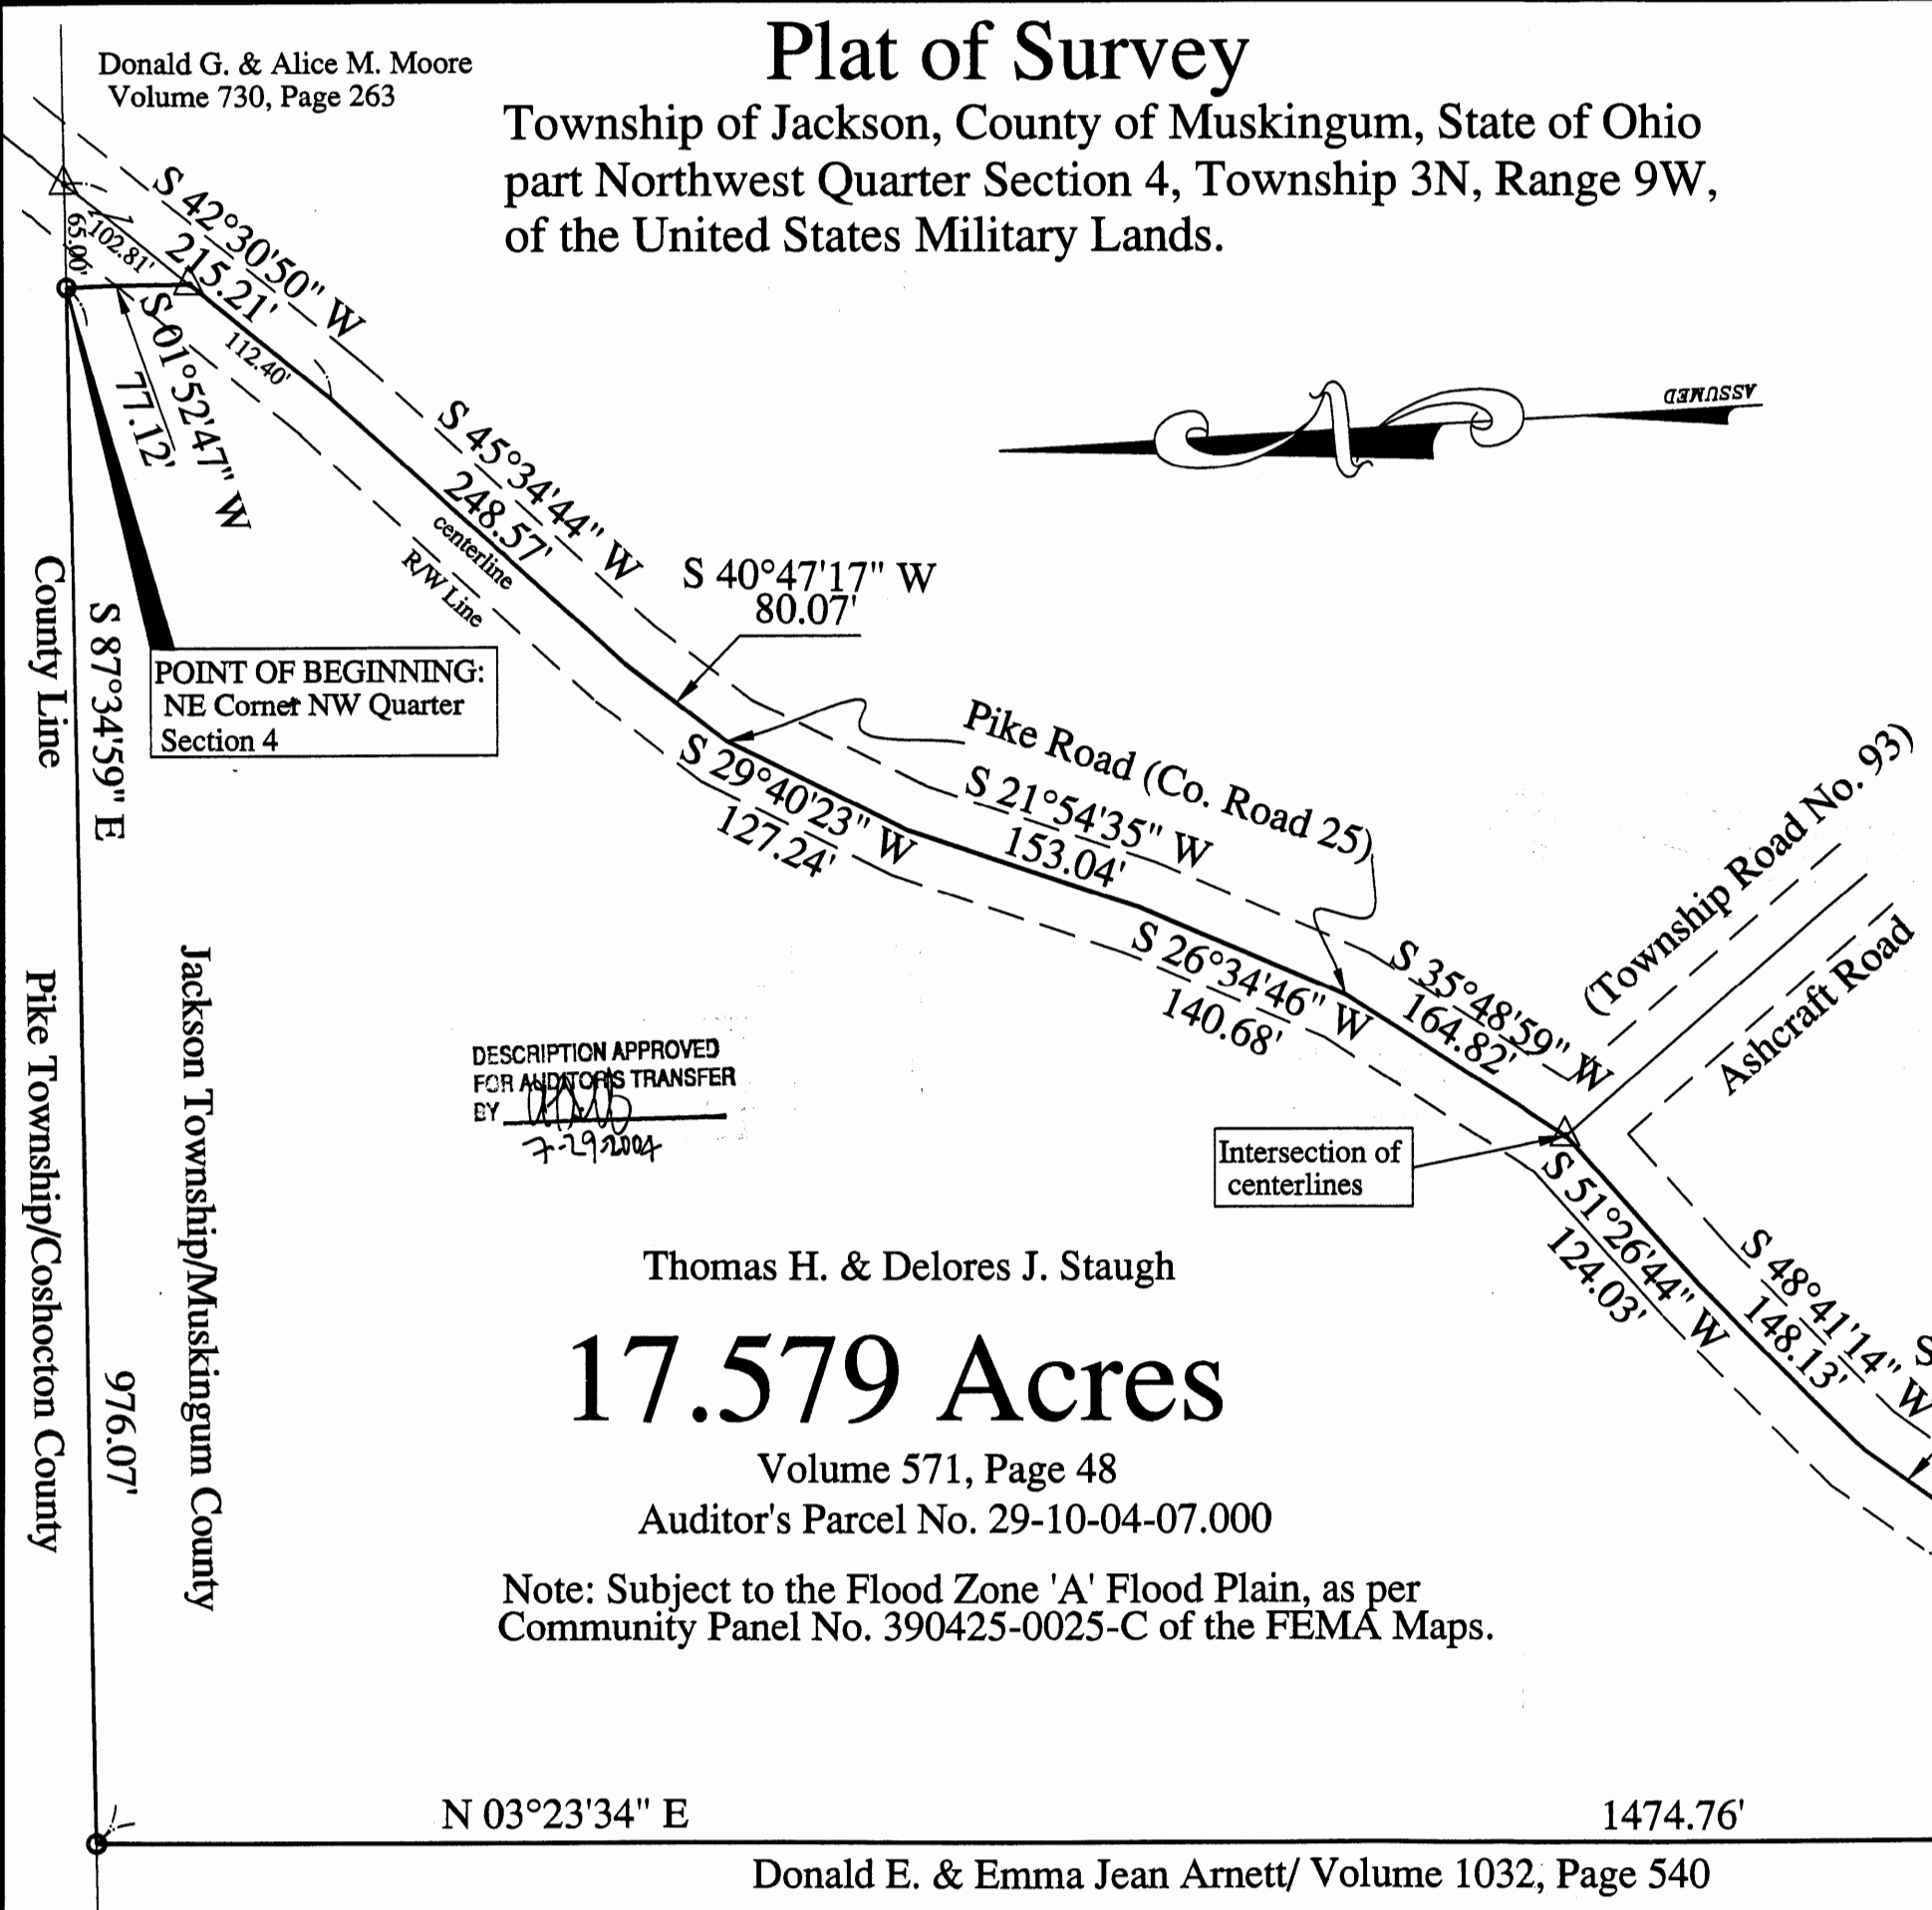

Thomas H. & Delores J. Staugh  
**17.579 Acres**

Volume 571, Page 48  
Auditor's Parcel No. 29-10-04-07.000

Note: Subject to the Flood Zone 'A' Flood Plain, as per  
Community Panel No. 390425-0025-C of the FEMA Maps.

Donald E. & Emma Jean Arnett/ Volume 1032, Page 540