


NORTH IS BASED UPON
AN ASSUMED MERIDIAN

SURVEY PLAT FOR GEORGE DUDAS, JR.


SITUATED IN THE WEST HALF OF SECTION #4, QUARTER TOWNSHIP #2, T-3-N,
R-9-W, U.S.M.L., JACKSON TOWNSHIP, MUSKINGUM COUNTY, OHIO. BEING PART
OF THE LANDS OF GEORGE DUDAS, JR. AND DOROTHY DUDAS AS CONVEYED IN DEED
BOOK 969 PAGE 102 OF THE MUSKINGUM COUNTY DEED RECORDS.

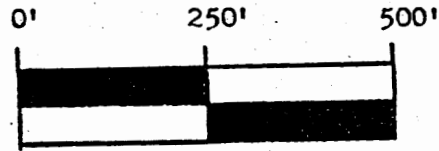

SCALE 1" = 250.00'

PART OF PARCELS

29-10-04-12-000	13.227 ACRES
29-10-04-14-000	1.353 ACRES

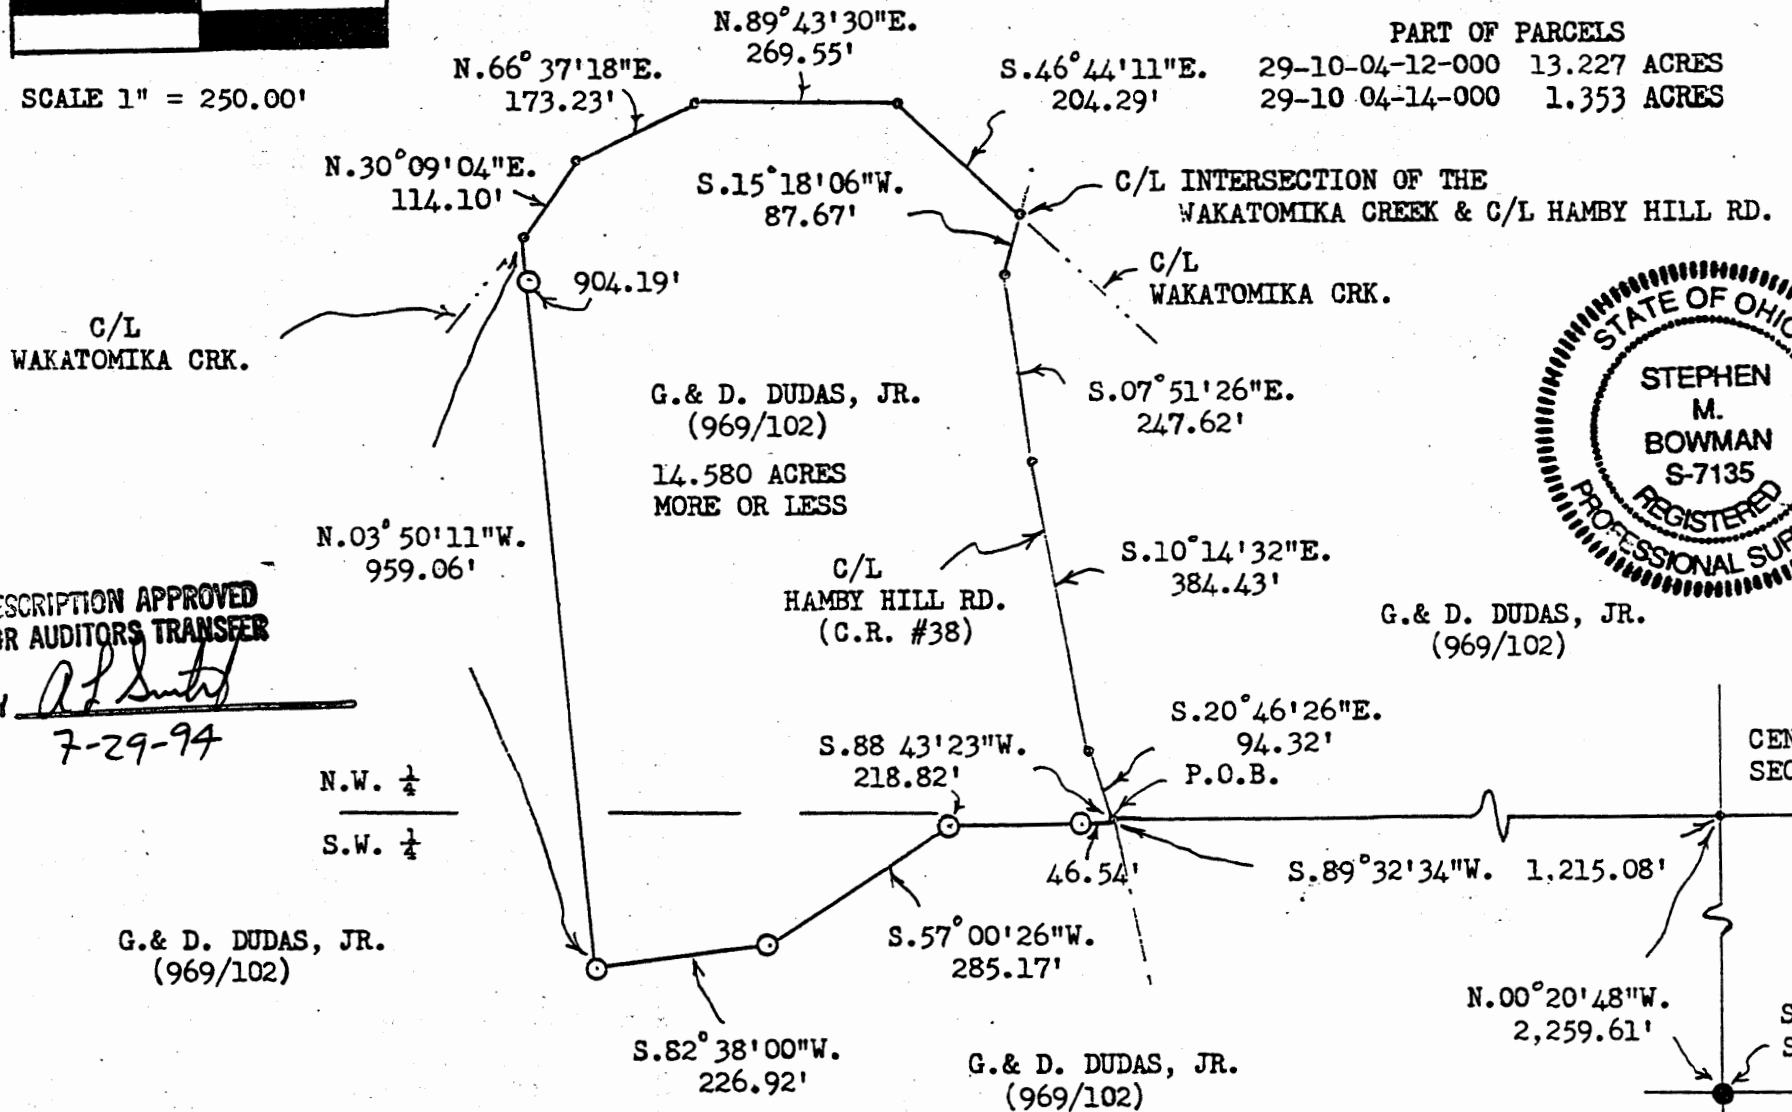

G. & D. DUDAS, JR.
(969/102)
14.580 ACRES
MORE OR LESS

G. & D. DUDAS, JR.
(969/102)

G. & D. DUDAS, JR.
(969/102)

G. & D. DUDAS, JR.
(969/102)



DESCRIPTION APPROVED
FOR AUDITORS TRANSFER

BY Al Smith
7-29-94

N.W. 1/4
S.W. 1/4

13265 HAMBY HILL RD

29-10-04-14-000