

29-10-07-34  
ADDRESS N/A



**LANDMARK SURVEYS**  
EARL R. DONAKER, P.S.

727 Cambridge Road  
Coshocton, Ohio 43812

(614) 623-0993  
1-800-842-3264

**JOHN W. & MARGARET L. UNTIED**

**TRACT 2: 9.311 Acres**

Being 9.311 acres more or less (9.311 acres, part of parcel #29-10-07-34, 784/217, in the northeast quarter of section 7,) in the second quarter of township 3 north, range 9 west, United States Military Lands, in the township of Jackson, in the county of Muskingum, in the State of Ohio, and more particularly described as follows:

Commencing at an 1/2" pipe found (bent) at the southeast corner of the southwest quarter of the northeast quarter of section 7;

thence, along the north & south eighth line, N.00°36'04"E. 377.55' to a 5/8" rebar set; said 5/8" rebar set being the TRUE POINT OF BEGINNING;

thence, through the property of John W. & Margaret L. Untied, 784/217, the following 3 courses;

1. thence, N.45°23'04"W. 719.56' to a 5/8" rebar set;
2. thence, N.66°41'51"W. 134.49' to a 5/8" rebar set;
3. thence, continuing N.66°41'51"W. 20.00' to a point in the centerline of township road 93;

thence, along the centerline of TR 93 the following 2 courses;

1. thence, N.11°30'46"E. 368.70' to a point;
2. thence, N.03°06'38"W. 27.00' to a point;

thence, along the east & west eighth line the following 2 courses:

1. thence, S.89°02'09"E. 20.00' to a 5/8" rebar set;
2. thence, continuing S.89°02'09"E. 571.97' to an 1/2" pipe found;

thence, along the north & south eighth line, S.00°36'04"W. 944.83' to the TRUE POINT OF BEGINNING, containing 9.311 acres, more or less, including public road right-of-way and is subject to all easements, rights-of-way, or restrictions, whether recorded or implied.

Bearings are based on Deed Book V670 /P163, S.37°44'00"W. and are for angular calculations only. All 5/8" rebar set are 30" long with plastic cap marked "E.R.D. 7142".

Pertinent documents: tax maps; deeds: 487/679, 512/837, 670/163, 776/101, 784/217, 924/194, 979/251; surveys by: Charles Harkness, T.O. Winans;

Prior deed: 784/217

Description and plat by Landmark Surveys, Earl R. Donaker, Professional Surveyor, #7142, from a survey of the premises in the month of December, in the year of our LORD one thousand nine hundred and ninety-six.

**OFFICE COPY  
NOT RECORDABLE**

DESCRIPTION APPROVED  
FOR AUDITORS TRANSFER  
BY K. Buckley  
1-2-97

Remove not the old landmark. Proverbs 23:10


727 Cambridge Road  
Coshocton, Ohio 43812

# LANDMARK SURVEYS

EARL R. DONAKER, P.S.

tel: (614) 623-0993  
1-800-842-3264

THIS PROPERTY IS SUBJECT TO ALL EASEMENTS, RIGHTS-OF-WAY, OR RESTRICTIONS, WHETHER RECORDED OR IMPLIED.

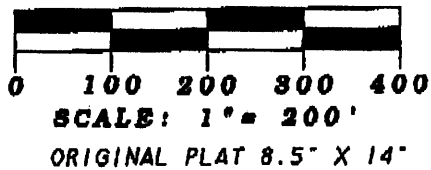

Bearings are based on D.B. 670/163  
S. 3744'-00" W. and are for angular  
calculations only.

Surveys by:  
Charles Harkness  
T.O. Winans

- - All 5/8" rebars set are 30' long with plastic cap marked "ERD7142"
- - 1/2" pins found
- - 1/2" pipe found
- ⊗ - 3/4" pipe found
- ▲ - point



NOTE:  
All distances between nonmonumentation were measured.  
Distances to points were calculated.  
Record distances as marked. (Rec.)


Pertinent documents: Tax maps:

Deeds: 487/679, 512/837, 670/163  
776/101, 784/217, 924/194, 979/251

## OFFICE COPY NOT RECORDABLE

I, Earl R. Donaker, P. S. 7142, hereby certify this plat to represent a boundary survey pursuant to Chapter 4733-37, Ohio Administrative Code, and to be correct to the best of my knowledge and belief.

"Remove not the old landmark." Proverbs 23: 10

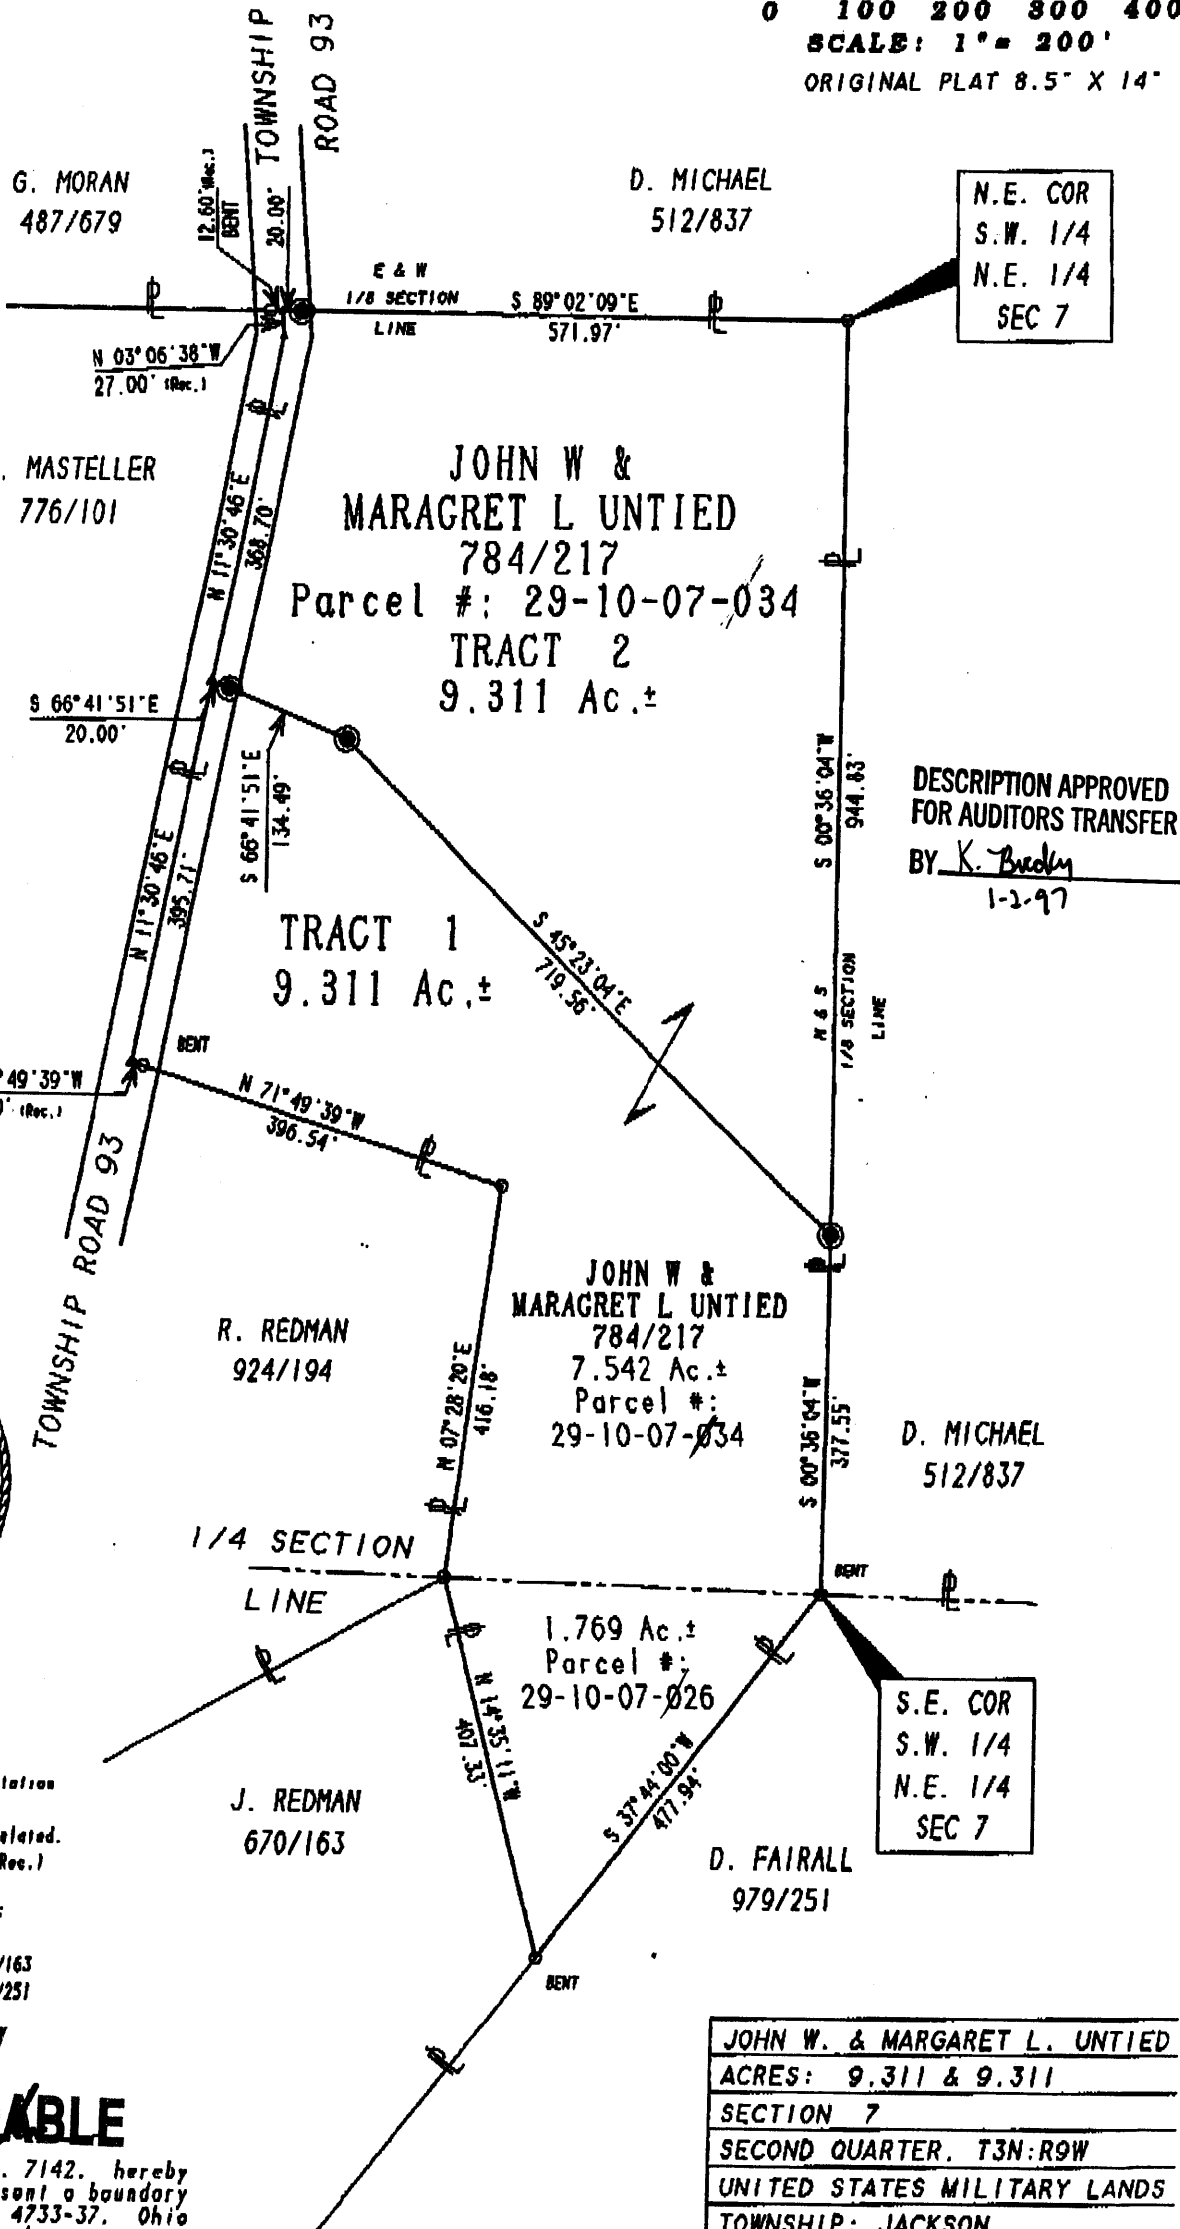

JOHN W. & MARGARET L. UNTIED
ACRES: 9.311 & 9.311
SECTION 7
SECOND QUARTER, T3N:R9W
UNITED STATES MILITARY LANDS
TOWNSHIP: JACKSON
COUNTY: MUSKINGUM, OHIO
DECEMBER 1996 UNO69196