

SITUATED IN

The State of Ohio, County of Muskingum
Township of Jackson, and being a part
of the SE Qtr., Sec. 13 & the NE Qtr.,
of Sec. 18, T3, R9.

Survey Split

BASIS OF BEARING


Bearings are based on State Plane Grid Coordinates
and Distances, NAD83, Ohio South, per GPS Observation.

REFERENCES

* As Noted on Plat
www.muskingumcountyauditor.org
www.mceo.org
http://recorder.
muskingumcounty.org

CURVE TABLE

CURVE	RADIUS	ARC LENGTH	CHORD LENGTH	CHORD BEARING	DELTA ANGLE
C1	647.75'	105.12'	105.00'	S 59°40'26" W	9°17'53.35"
C2	57.88'	60.30'	57.61'	S 30°19'15" W	59°41'47.23"
C3	1284.87'	566.86'	562.27'	S 49°40'13" W	25°16'40.09"

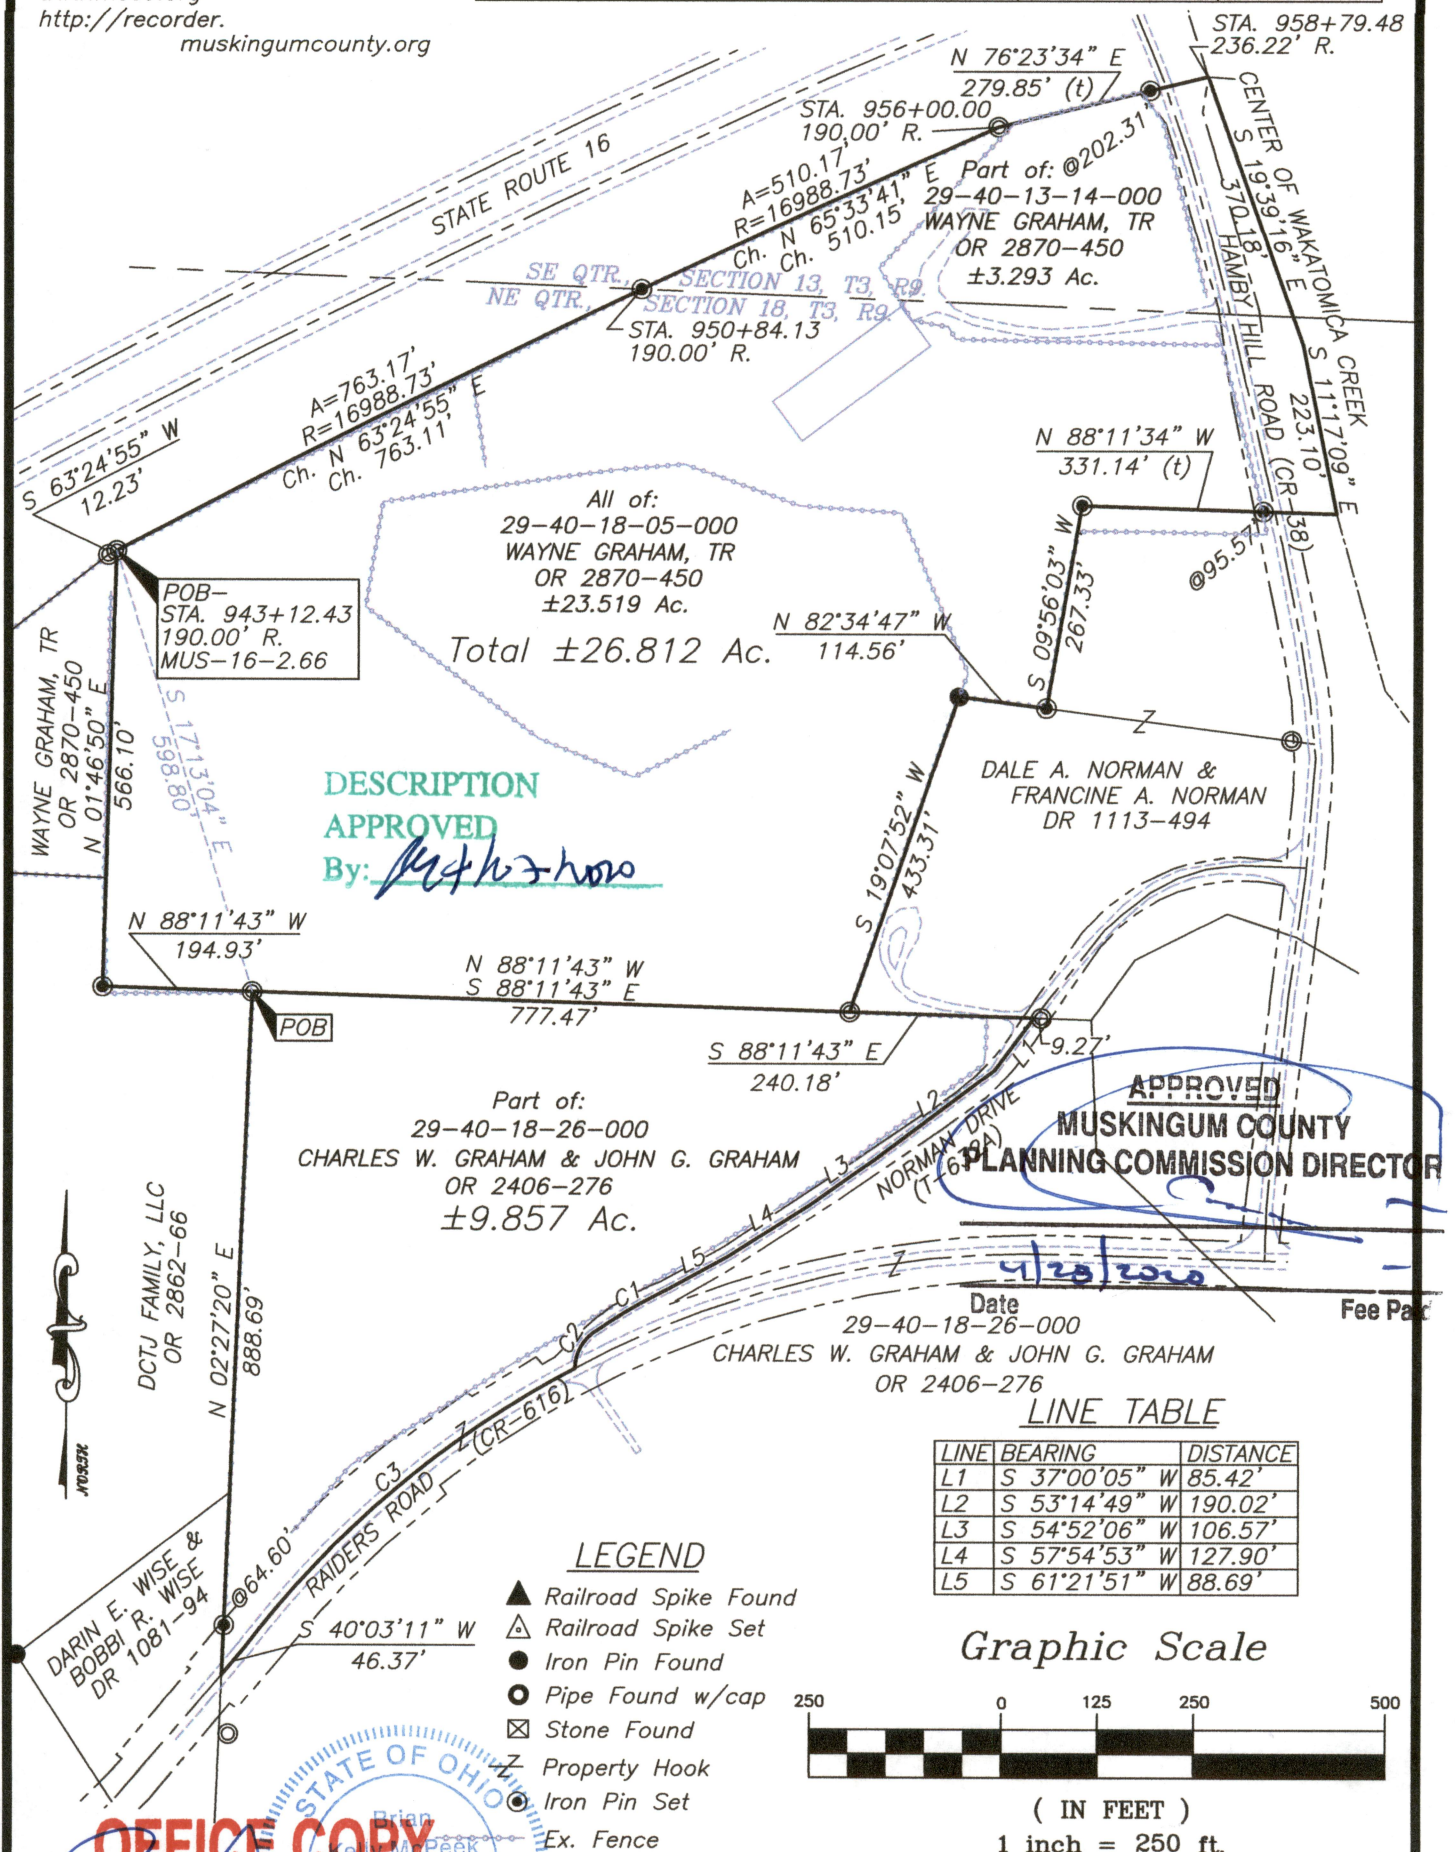

Brian Kelly, McPeck
Reg. Surveyor No. 8517

This plat was prepared by McPeck Land Surveying, LLC
in accordance with Chapter 4733-37 of the Administrative Code,
and is intended to be used for the legal transfer of the property
described and does not intend to describe all or any easements of
record, nor encroachments unless otherwise intended.

**MCPECK
LAND
SURVEYING**
LLC
www.mcpecklandsurveying.com
email: brian@mcpecklandsurveying.com
340 Robin Hood Ln., * Zanesville, Oh 43701 * 740.704.6073