

29-40-14-07-002

ADDRESS N/A



LANDMARK SURVEYS

EARL R. DONAKER, P.S.

727 Cambridge Road
Coshocton, Ohio 43812

(614) 623-0993
1-800-842-3264

J.J. DETWEILER ENTERPRISES, INC.
TRACT 24: 5.010 Acres

Being 5.010 acres, more or less (0.256 acres part of parcel 29-10-07-20 in the southeast quarter of section 7) and (4.754 acres part of parcel 29-40-14-07 in the northeast quarter of section 14) in the second quarter of township 3 north, range 9 west, United States Military Lands, in the township of Jackson, in the county of Muskingum, in the State of Ohio, and more particularly described as follows:

Commencing at a stone found at the northwest corner of the northeast quarter of section 14;

thence, along the north & south quarterline the following 2 courses:

1. thence, S.00°12'10"W. 980.95' to a 5/8" steel pin set;
2. thence, continuing S.00°12'10"W. 15.02' to a point in Dove Road, TR 318A;

thence, along the centerline of Dove Road, TR 318A, N.89°30'57"E. 229.02' to a point, said point being the TRUE POINT OF BEGINNING;

thence, through the property of J.J. Detweiler Enterprises, Inc. 1115-238, the following 8 courses:

1. thence, N.00°37'54"E. 20.00' to a 5/8" steel pin set;
2. thence, continuing N.00°37'54"E. 430.00' to a 5/8" steel pin set;
3. thence, N.07°55'53"E. 565.24' to a 5/8" steel pin set;
4. thence, N.80°40'57"E. 295.02' to a 5/8" steel pin set;
5. thence, S.18°31'12"W. 584.27' to a 5/8" steel pin set;
6. thence, S.03°01'02"E. 204.67' to a 5/8" steel pin set;
7. thence, S.00°02'51"W. 282.33' to a 5/8" steel pin set;
8. thence, continuing S.00°02'51"W. 15.15' to a point in Dove Road, TR 318A;

thence, continuing through the property of J.J. Detweiler Enterprises, Inc. 1115-238 and along the centerline of Dove Road, TR 318A, S.89°30'57"W. 199.03' to the TRUE POINT OF BEGINNING, containing 5.010 acres, more or less, including public road right-of-way and is subject to all easements, rights-of-way, or restrictions, whether recorded or implied.

Bearings are assumed and are for angular calculations only. All 5/8" steel pins set are 30" long with plastic cap marked "E.R.D. 7142".

Pertinent documents: tax maps: 29-10, 29-40; deeds: 1068-548, 1087-201, 845-265, 963-199, 574-333, 820-99, 1027-349, 565-540, 970-345, 480-145, 979-254, 644-157, 979-248, 945-340, 1115-238; surveys by: Charles R. Harkness, Kenneth C. Vamer.

Prior deed: 1115-238.

Description and plat by Landmark Surveys, Earl R. Donaker, Professional Surveyor, #7142, from a survey of the premises in the month of November, in the year of our Lord one thousand nine hundred and ninety-five.

**OFFICE COPY
NOT RECORDABLE**

DESCRIPTION APPROVED
FOR AUDITORS TRANSFER

BY *Earl R. Donaker*

2-22-96

727 Cambridge Road
Coshocton, Ohio 43812


LANDMARK SURVEYS

EARL R. DONAKER, P.S.

tel: (614) 623-0993
1-800-842-3264

THIS PROPERTY IS SUBJECT TO ALL EASEMENTS, RIGHTS-OF-WAY, OR RESTRICTIONS, WHETHER RECORDED OR IMPLIED.

Bearings are assumed and are for angular calculations only.

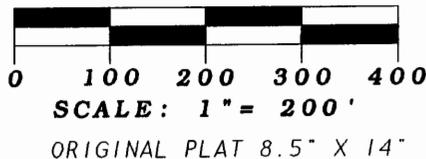


NOTE: Bearings & distances (B&D)
B&D between monumentation were measured.
B&D to points were calculated.
Record B&D as marked. (Rec)

J. J. DETWEILER ENTERPRISES, INC.
D.B. 1115, pg. 238

Parcel #: 29-10-07-20

TRACT 26

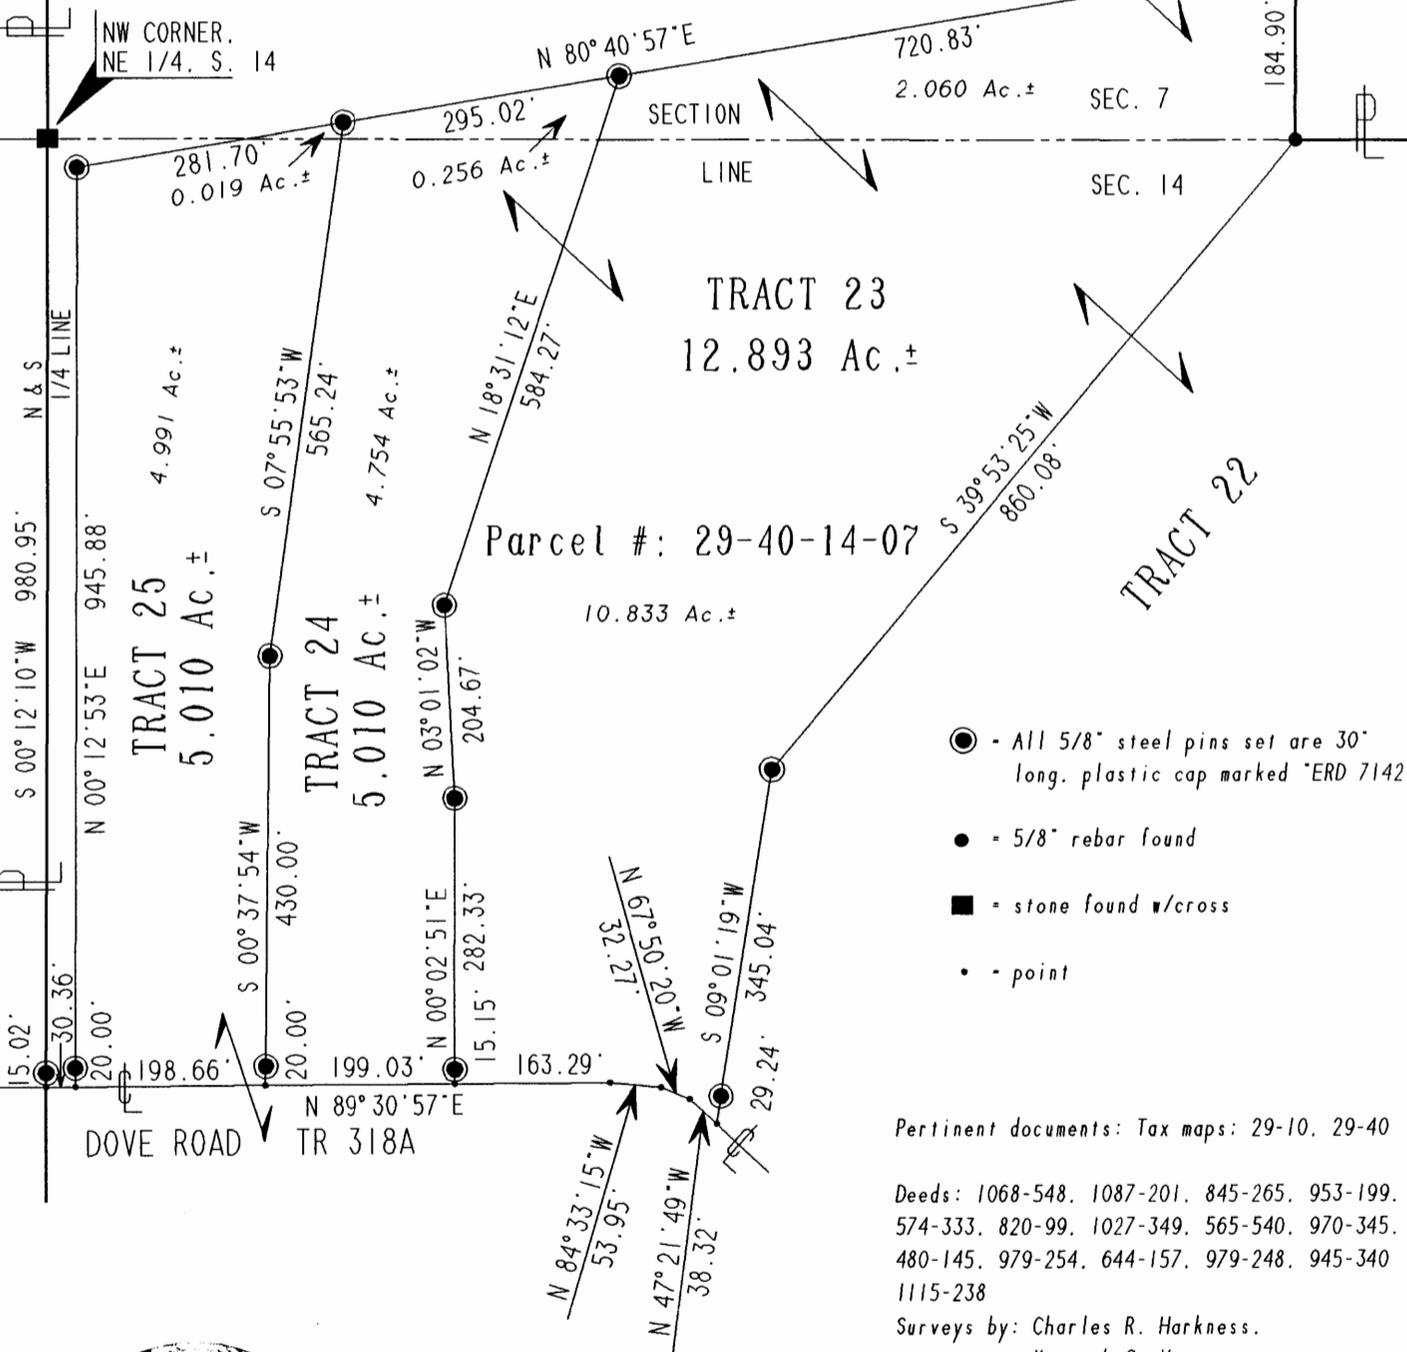

- - All 5/8" steel pins set are 30" long, plastic cap marked "ERD 7142"
- - 5/8" rebar found
- - stone found w/cross
- - point

Pertinent documents: Tax maps: 29-10, 29-40

Deeds: 1068-548, 1087-201, 845-265, 953-199, 574-333, 820-99, 1027-349, 565-540, 970-345, 480-145, 979-254, 644-157, 979-248, 945-340, 1115-238

Surveys by: Charles R. Harkness.
Kenneth C. Varner



DESCRIPTION APPROVED FOR AUDITORS TRANSFER

BY Earl R. Donaker
2-22-96

OFFICE COPY NOT RECORDABLE

I, Earl R. Donaker, P.S. 7142, hereby certify this plat to represent a boundary survey pursuant to Chapter 4733-37, Ohio Administrative Code and to be correct to the best of my knowledge and belief.

"Remove not the old landmark." Proverbs 23: 10

J. J. DETWEILER ENTERPRISES, INC.
TRACTS: 23, 24, 25
NE 1/4, SECTION 14
SECOND QUARTER, T 3 N. R 9 W.
UNITED STATES MILITARY LANDS
TOWNSHIP: JACKSON
COUNTY: MUSKINGUM, OHIO
DATE: NOVEMBER, 1995