


10.25K

ReSurvey

*Bearings are based on State Plane Grid Coordinates,
NAD83, Ohio South, per GPS Observation.*

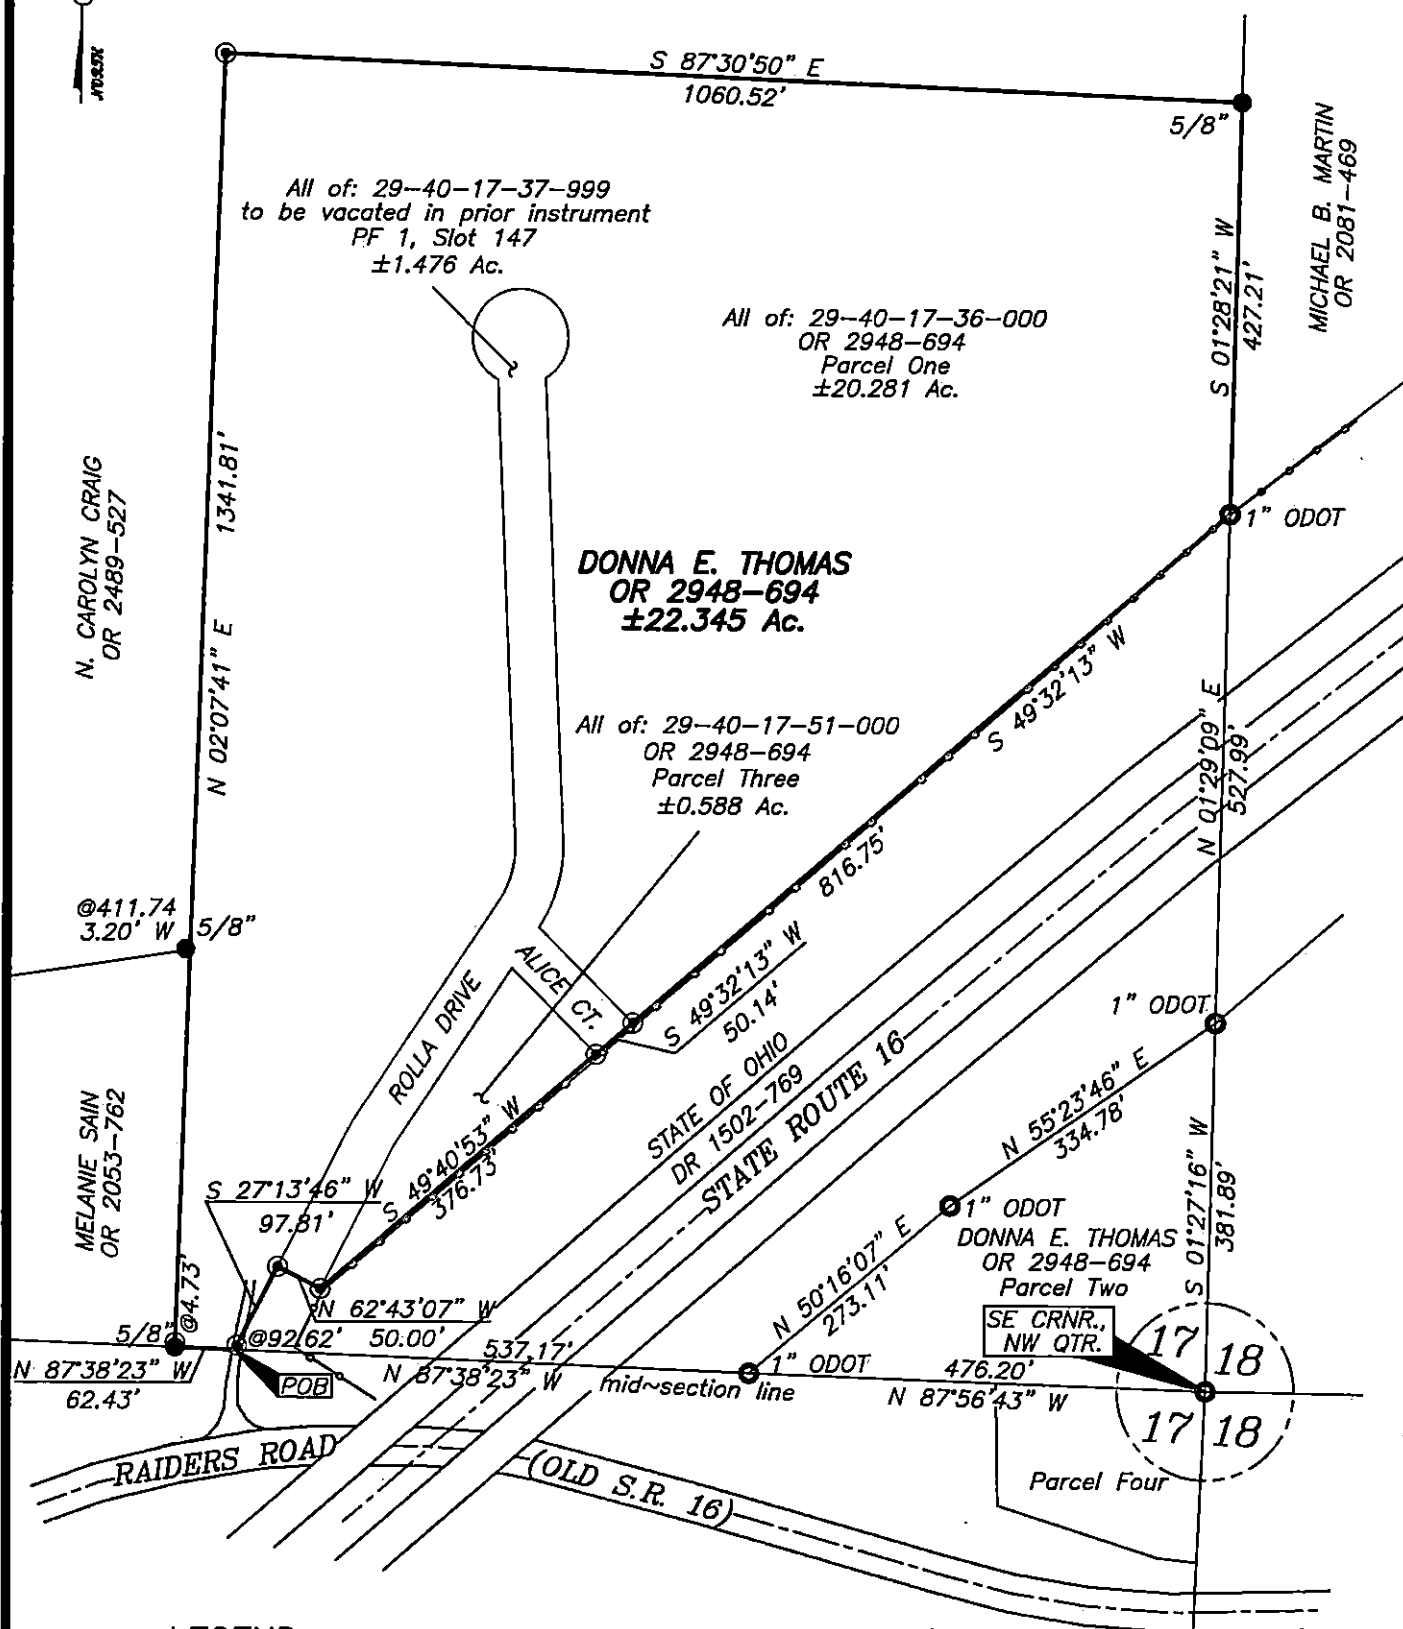


▲ Railroad Spike Found
 △ Railroad Spike Set
 ● Iron Pin Found
 ○ Pipe Found w/cap
 ☒ Stone Found
 Z Property Hook
 ⊙ Iron Pin Set
 — Ex. Fence



By: A. A. 2011/11/2022

OFFICE COPY
NOT RECORDABLE

Brian Kelly McPeck
Reg. Surveyor No. 8517

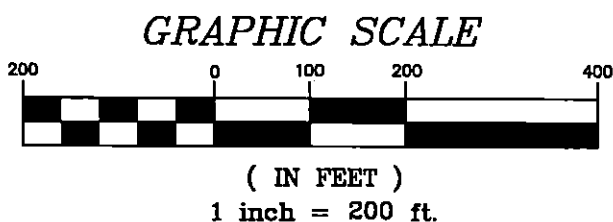

MCPEEK LAND SURVEYING

www.mcpeeklandsurveying.com LLC
email: brian@mcpeeklandsurveying.com
340 Robin Hood Ln. * Zanesville, Oh 43701 * 740.704.6073