


SURVEY OF 647.717 ACRE PARCEL

Being a part of Sections 17, 18, 23, 24 & 25, 3rd Qtr., Township-3, Range 9,
United States Military Lands, Jackson Township, Muskingum County, Ohio

29-80-24-07

ADMISS N/A

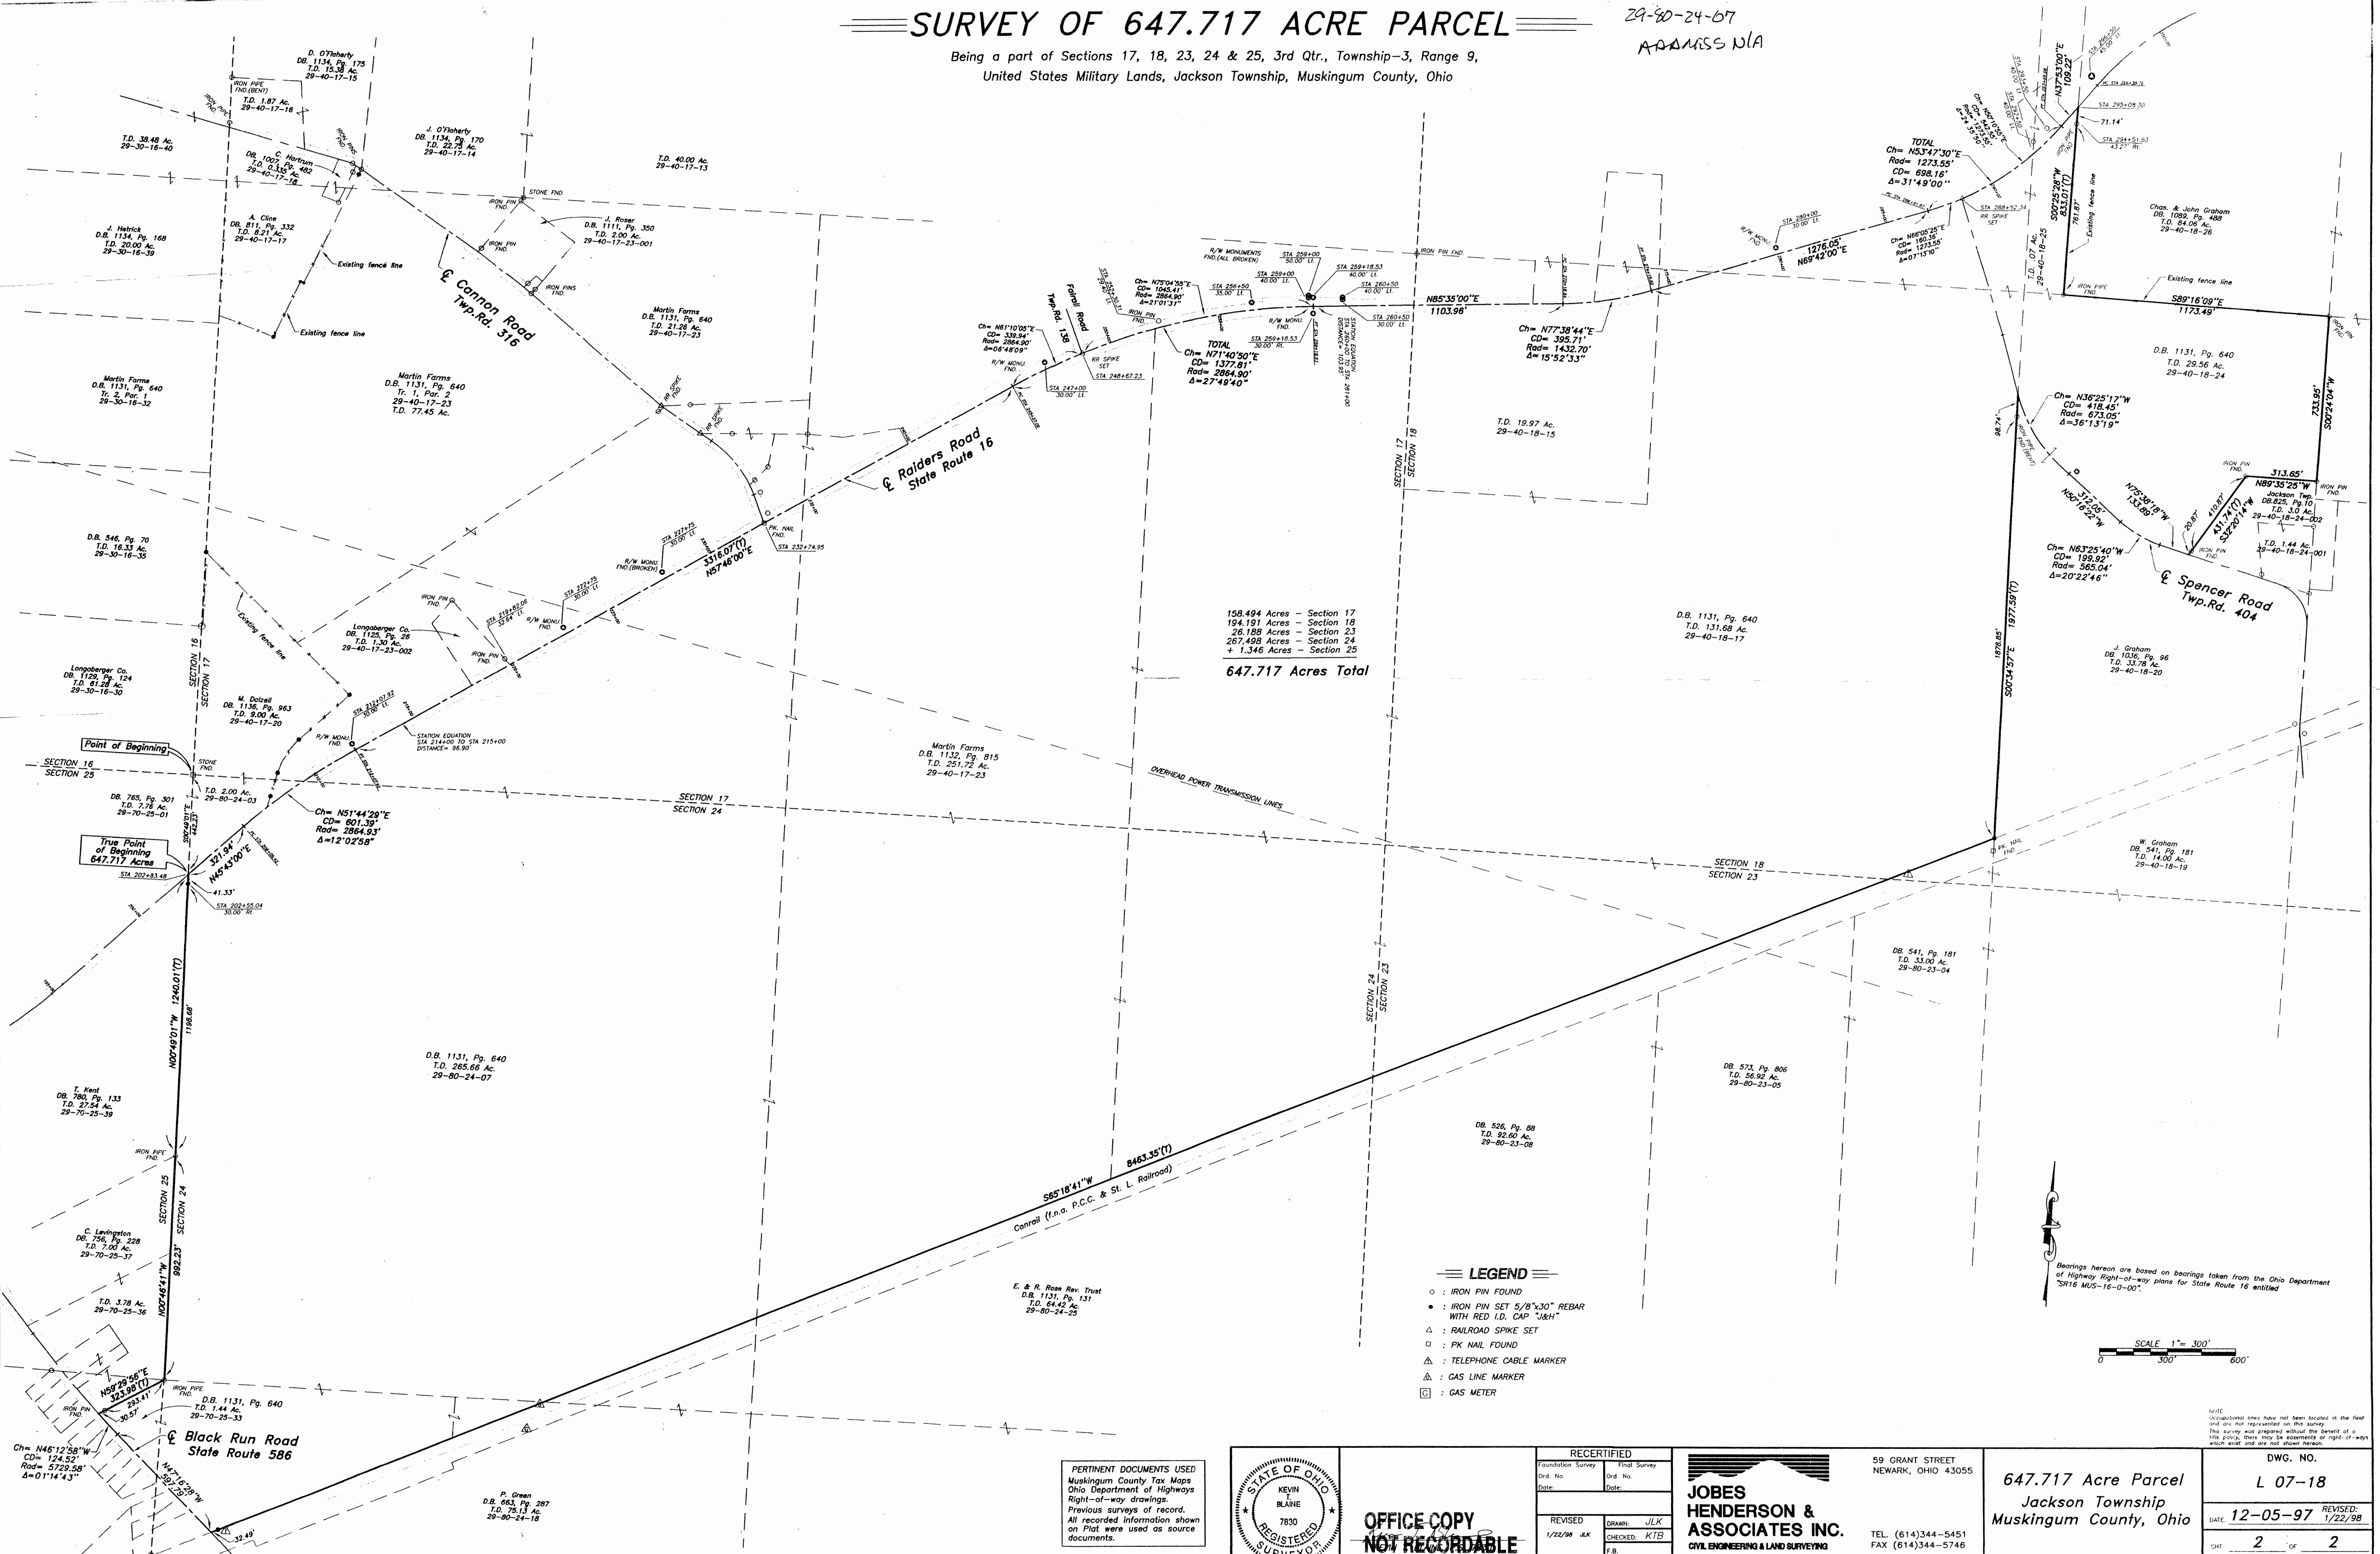

158.494 Acres - Section 17
194.191 Acres - Section 18
26.188 Acres - Section 23
267.498 Acres - Section 24
+ 1.346 Acres - Section 25
647.717 Acres Total


LEGEND

- : IRON PIN FOUND
- : IRON PIN SET 5/8"x30" REBAR WITH RED I.D. CAP "J&H"
- △ : RAILROAD SPIKE SET
- : PK NAIL FOUND
- ▲ : TELEPHONE CABLE MARKER
- △ : GAS LINE MARKER
- ⊞ : GAS METER

Bearings hereon are based on bearings taken from the Ohio Department of Highway Right-of-way plans for State Route 16 entitled "SR16 MUS-16-0-00".

SCALE 1" = 300'

PERTINENT DOCUMENTS USED
Muskingum County Tax Maps
Ohio Department of Highways
Right-of-way drawings
Previous surveys of record.
All recorded information shown on Plat were used as source documents.

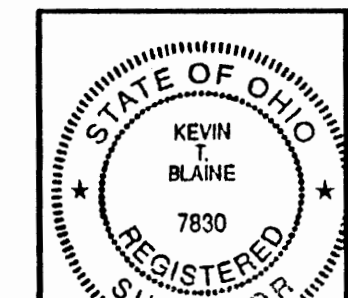

OFFICE COPY
NOT RECORDABLE

RECEIVED	
Foundation Survey	Final Survey
Ord. No.	Ord. No.
Date	Date
REVISED	DRAWN: JLB
1/22/98 JLB	CHECKED: KTB
	F.B.

**JOBS
HENDERSON &
ASSOCIATES INC.**
CIVIL ENGINEERING & LAND SURVEYING

59 GRANT STREET
NEWARK, OHIO 43055
TEL. (614)344-5451
FAX (614)344-5746

647.717 Acre Parcel
Jackson Township
Muskingum County, Ohio

DWG. NO.	
L 07-18	
DATE: 12-05-97	REVISED: 1/22/98
SHT. 2	OF 2