


C. Nelson
808 - 58

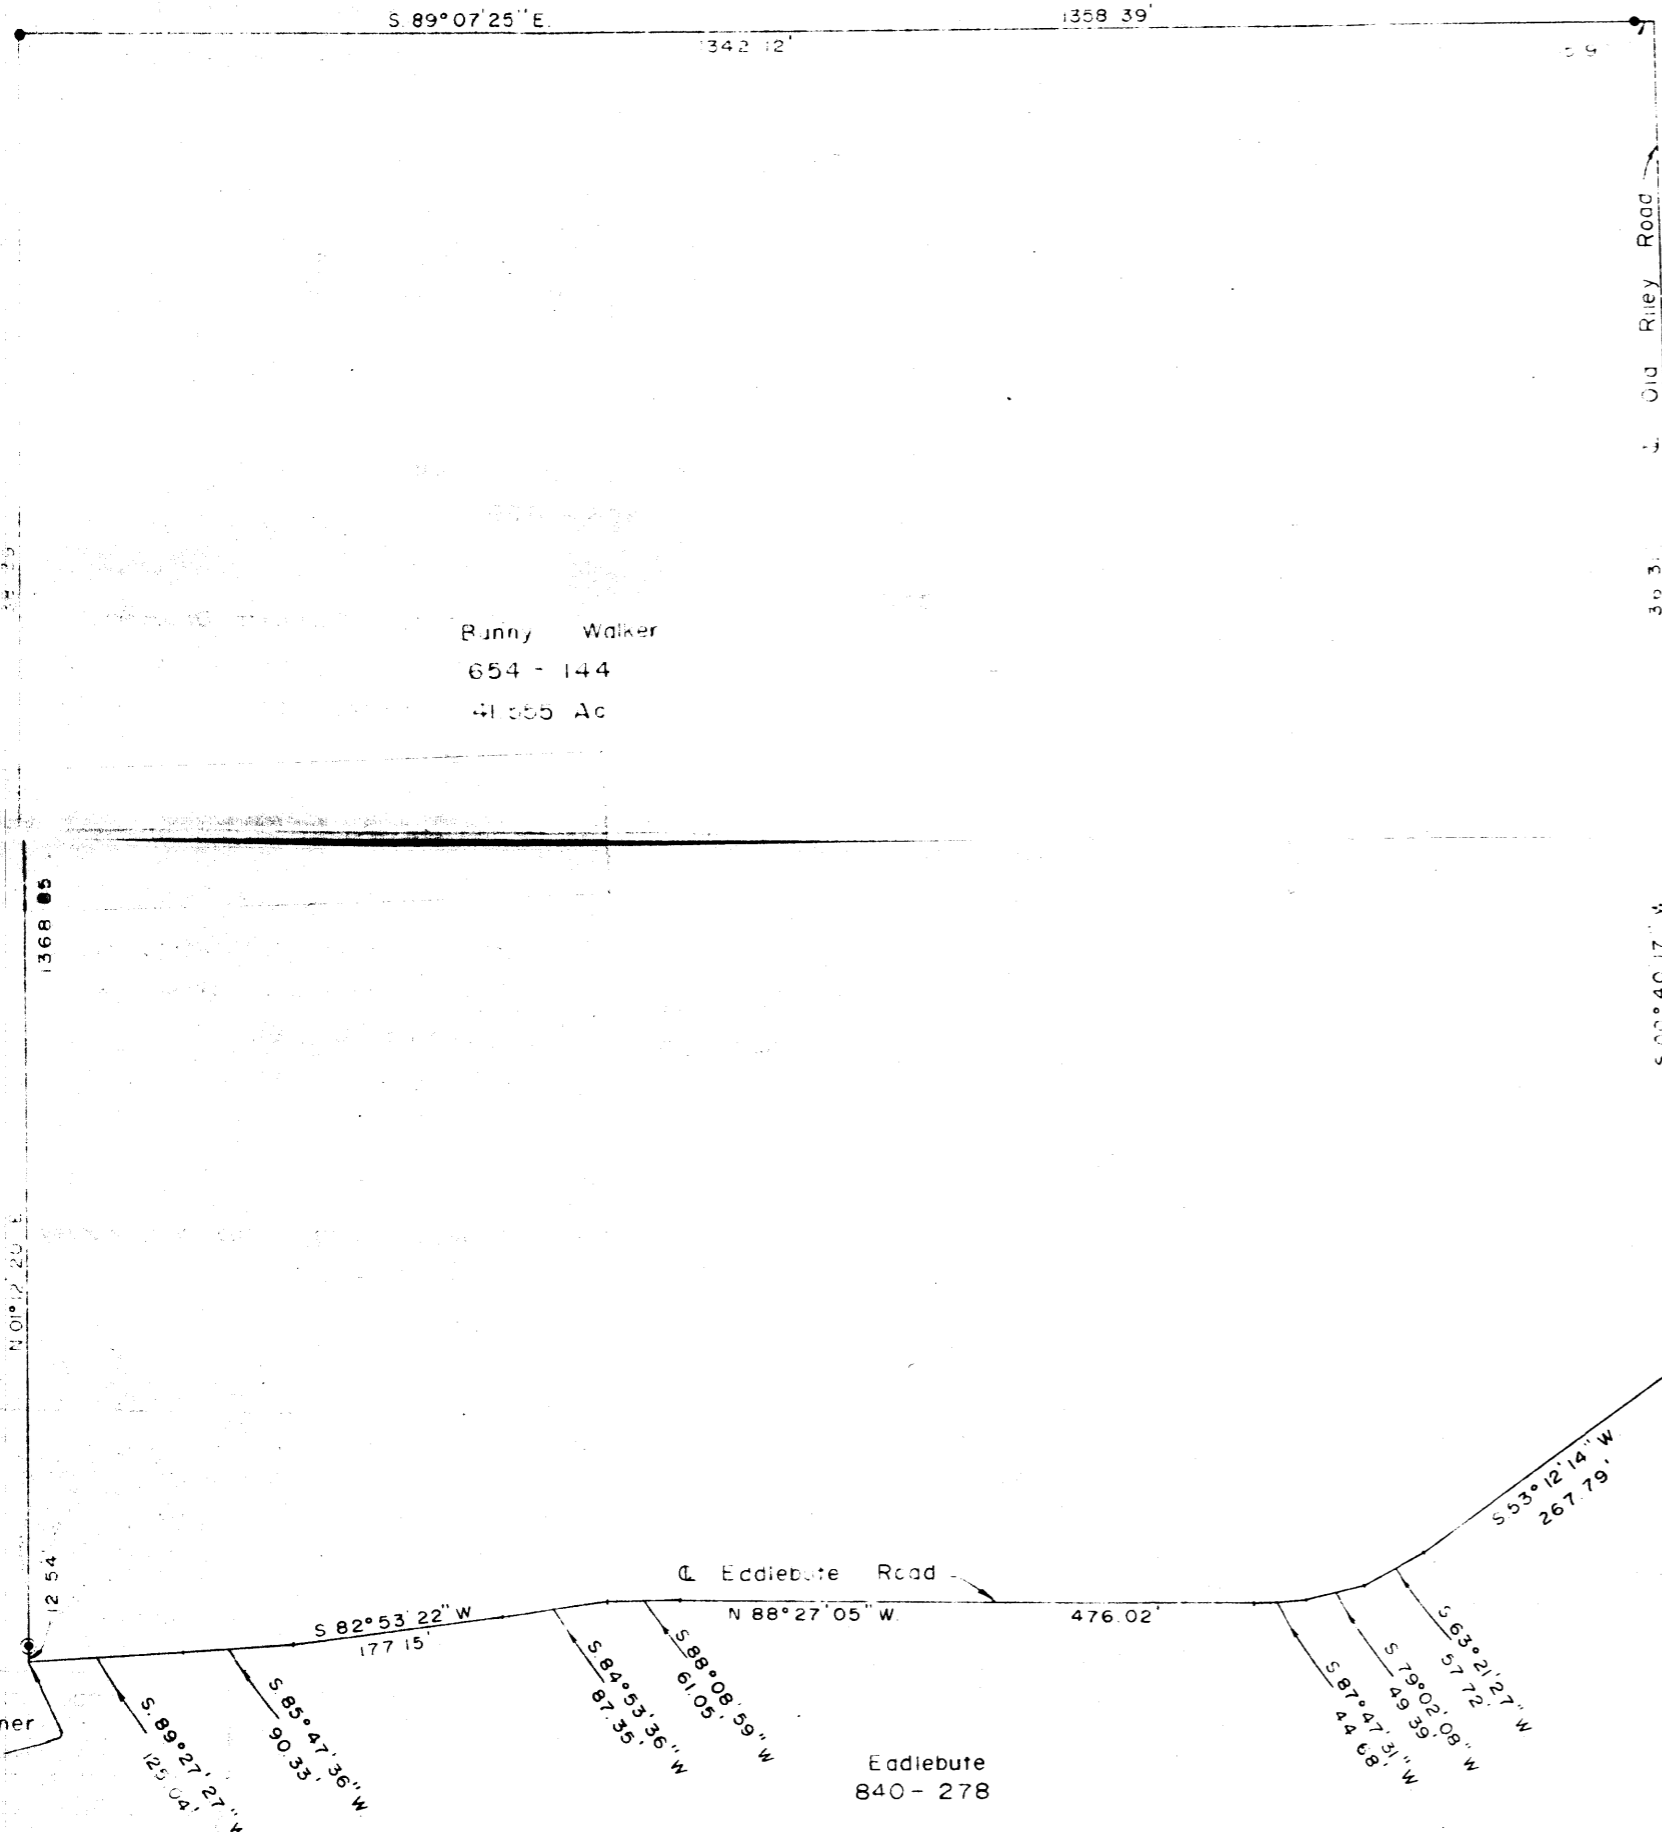

Bunny Walker
654 - 144
41.55 Ac

Wm & Jean Arnoid
486 - 679

Citation of Pertinent Documents
Deed - Vol 543 Pg 919
Deed - Vol 733 Pg 138 & 139
Deed - Vol 808 Pg 58

R & D Sarche
543 - 919

Part of lot 21, 1st Quarter, Twp 3,
Range 9, U.S.M.L., Jackson Twp
Muskingum Co., Ohio.

I hereby certify the above survey
to be correct

W. J. Biedenbach

W. J. Biedenbach
Reg. Surveyor 5718



W. J. BIEDENBACH & ASSOC.
Surveying & Mapping
3120 Lisa Ln., Zanesville, Ohio 43895
(614) 453-4850

Drawn by AB Date 7-26-84
Scale 1" = 100' Checked by

