


SITUATED IN

The State of Ohio, County of Muskingum,
The Township of Jackson and being a part
of the Northwest Quarter of Lot 21,
of Quarter Township One, T3N, R9W, U.S.M.L.

LEGEND

- ⊙ Iron Pin Set, 5/8" rebar
- Iron Pin Found

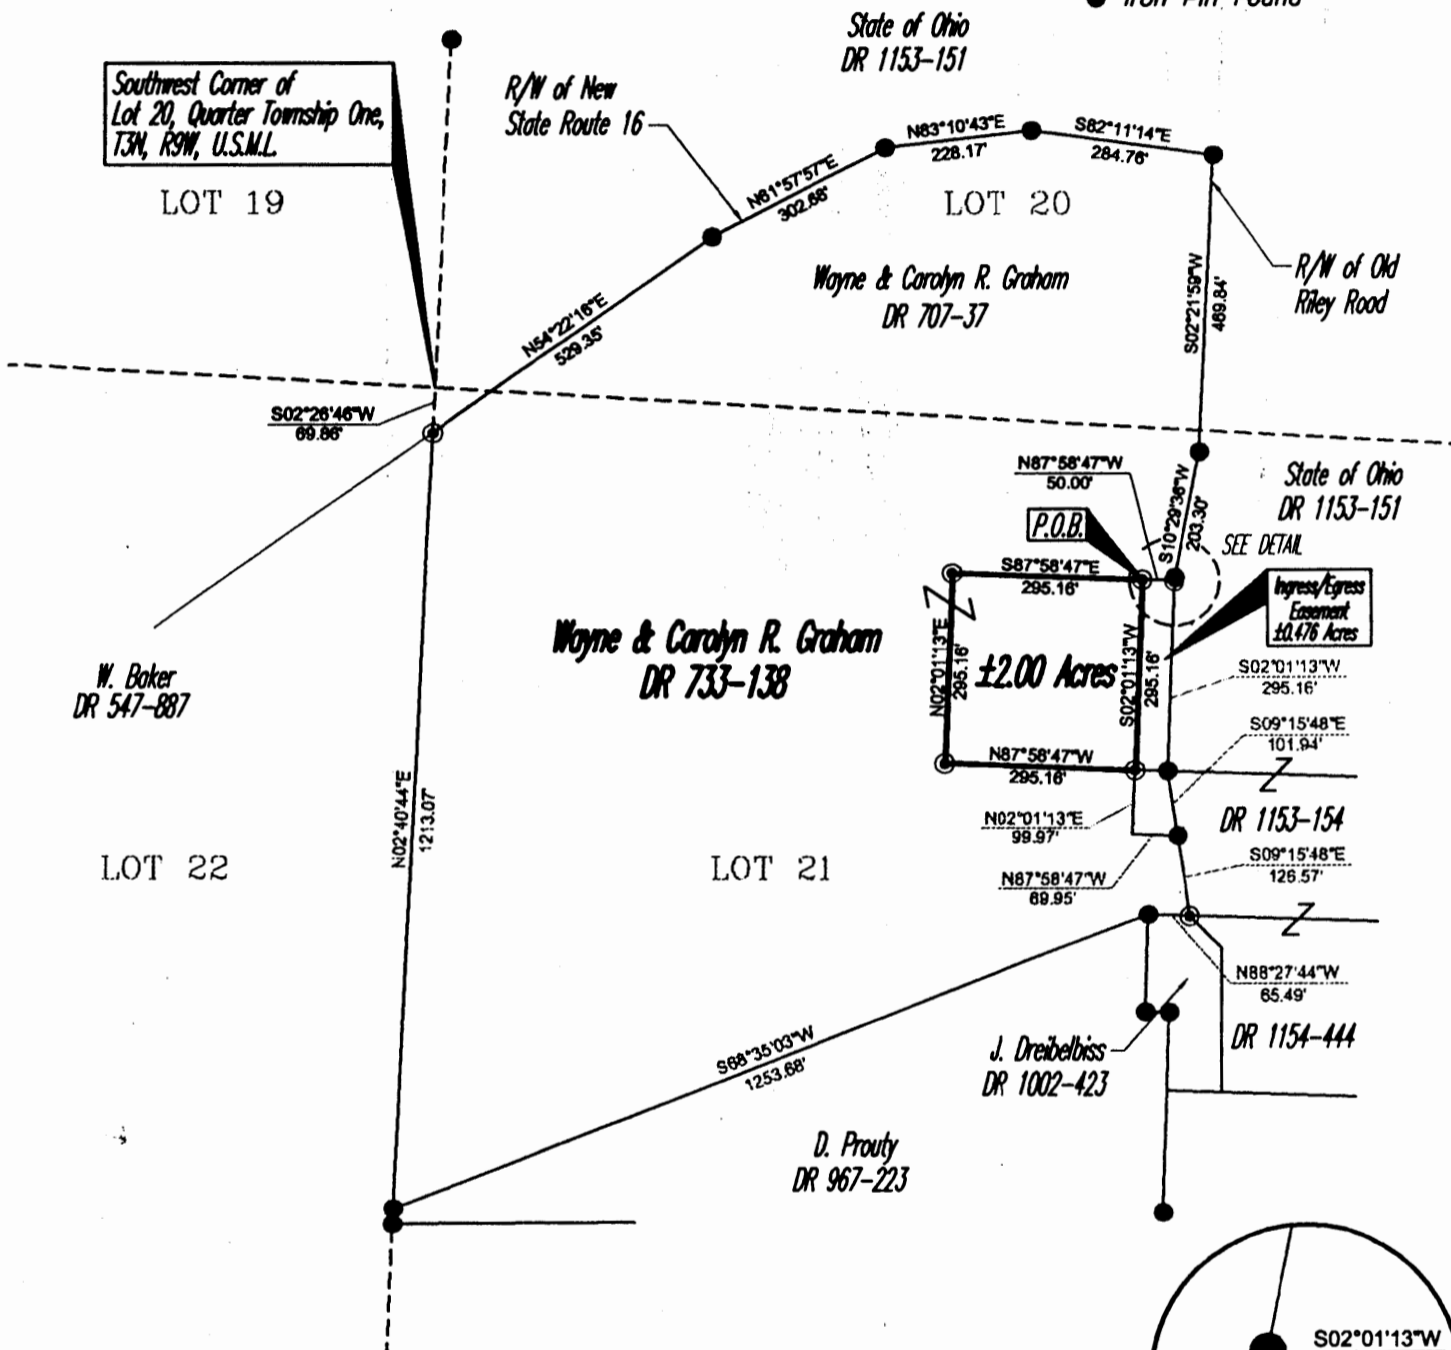


BASIS OF BEARING

Bearings are based on the west line of
Lot 21 as being N02°40'44"E.

REFERENCES

- DR 707-37
- DR 733-138
- DR 967-223
- DR 1153-151
- Mus-16-2.66 R/W PLANS

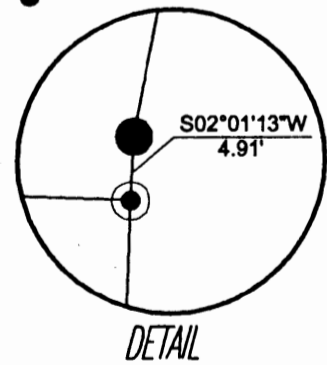

PARCEL NO.

Part of: 29-29-50-01-07-000(±2.00 ac.)


DESCRIPTION APPROVED
FOR ADDITION'S TRANSFER
BY *[Signature]*

**OFFICE COPY
NOT RECORDABLE**

Reg. Surveyor No. 7321

Date _____

GRAPHIC SCALE

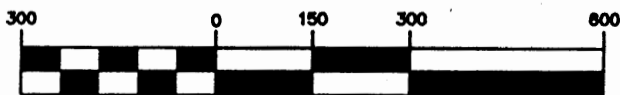

(IN FEET)
1 inch = 300 ft.

Project No.: LEPI-29-20



Linn Engineering, Inc. 740-452-7434
Civil Engineering Consultants
P.O. Box 2086 Zanesville, Ohio 43702-2086