


SURVEY PLAT FOR RONALD BROWN

SITUATED IN LOTS 18, 19 AND 23 OF QUARTER TOWNSHIP 1, T-3-N, R-9-W, U.S.M.L., MUSKINGUM COUNTY, OHIO.
BEING PART OF THE LANDS OF RONALD AND DOROTHY BROWN, LAST CONVEYED IN DEED BOOK 1012
PAGE 147 OF THE MUSKINGUM COUNTY DEED RECORDS.


NORTH IS BASED UPON
AN ASSUMED MERIDIAN

SCALE 1" = 100'

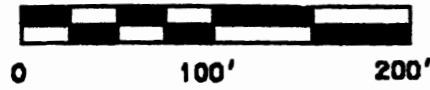

PART OF AUDITORS PARCELS

29-20-61-39-000	2.526 ACRES (LOT 18)
29-20-71-18-000	0.241 ACRES (LOT 19)
29-50-01-12-000	0.502 ACRES (LOT 23)
TOTAL 3.269 ACRES	

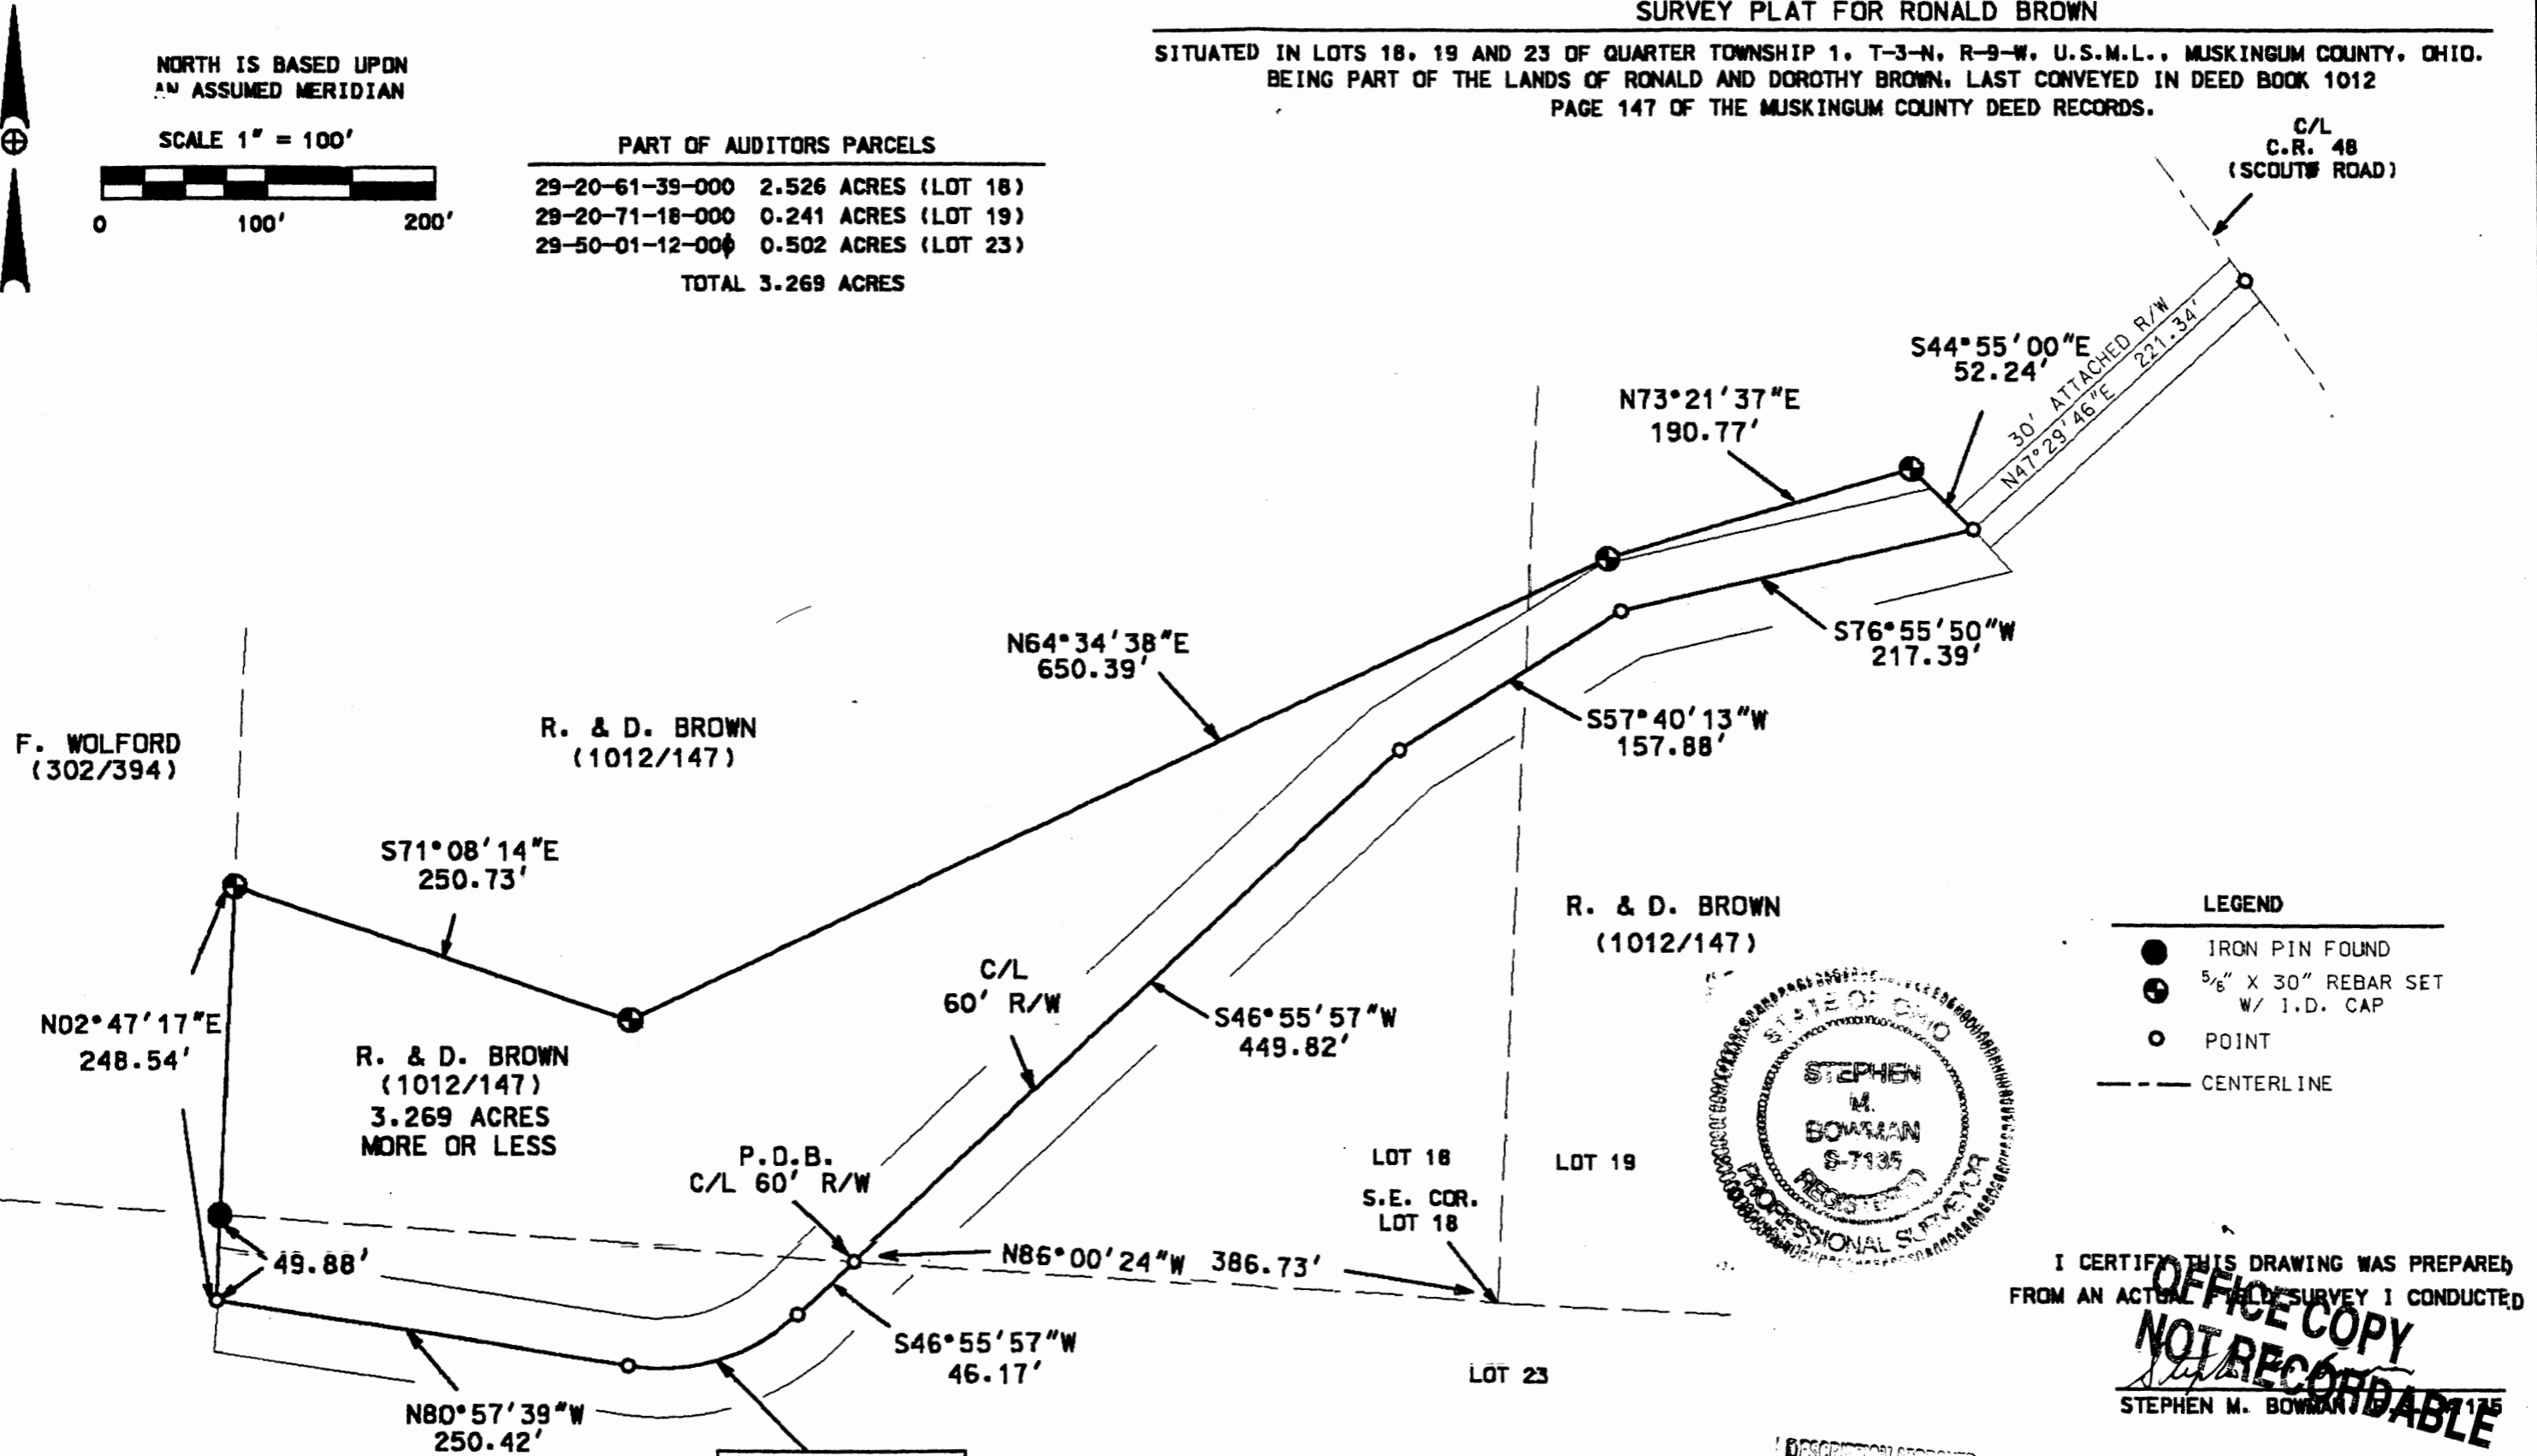

C/L
C.R. 48
(SCOUT'S ROAD)

LEGEND

- IRON PIN FOUND
- ⊕ 5/8" X 30" REBAR SET W/ 1.D. CAP
- POINT
- CENTERLINE



I CERTIFY THIS DRAWING WAS PREPARED FROM AN ACTUAL FIELD SURVEY I CONDUCTED

OFFICE COPY NOT RECORDABLE
STEPHEN M. BOWMAN 1175

ARC = 110.00'
R = 120.95'
CHORD

DESCRIPTION RECORD FOR...
BY *aslh*

BOWMAN SURVEYING