




BASE OF BEARINGS TRUE NORTH
 BY SUN HOUR ANGLE METHOD
 □ - STONE FOUND
 ○ - 5/8"x30" IRON PIN SET
 ● - IRON PIN FD
 ○ - RAILROAD SPIKE FOUND

NOTE: OLD DEED HAS ACERAGE
 OF 20.87 AC. IT SHOULD HAVE
 BEEN 28.08 (SURVEYED 28.02 AC)

REFERENCE LIST
 VOL. 465 . P. 658
 VOL. 528 . P. 1076
 VOL. 541 . P. 78
 VOL. 951 . P. 130
 VOL. 713 . P. 86
 VOL. 727 . P. 89
 VOL. 541 . P. 78
 VOL. 713 . P. 86
 VOL. 583 . P. 196
 SURVEY PLATS
 VARNER-2-0030A.
 NICHOLS 6-273 A.
 USGS. TRINWAY Q.
 TAX MAPS

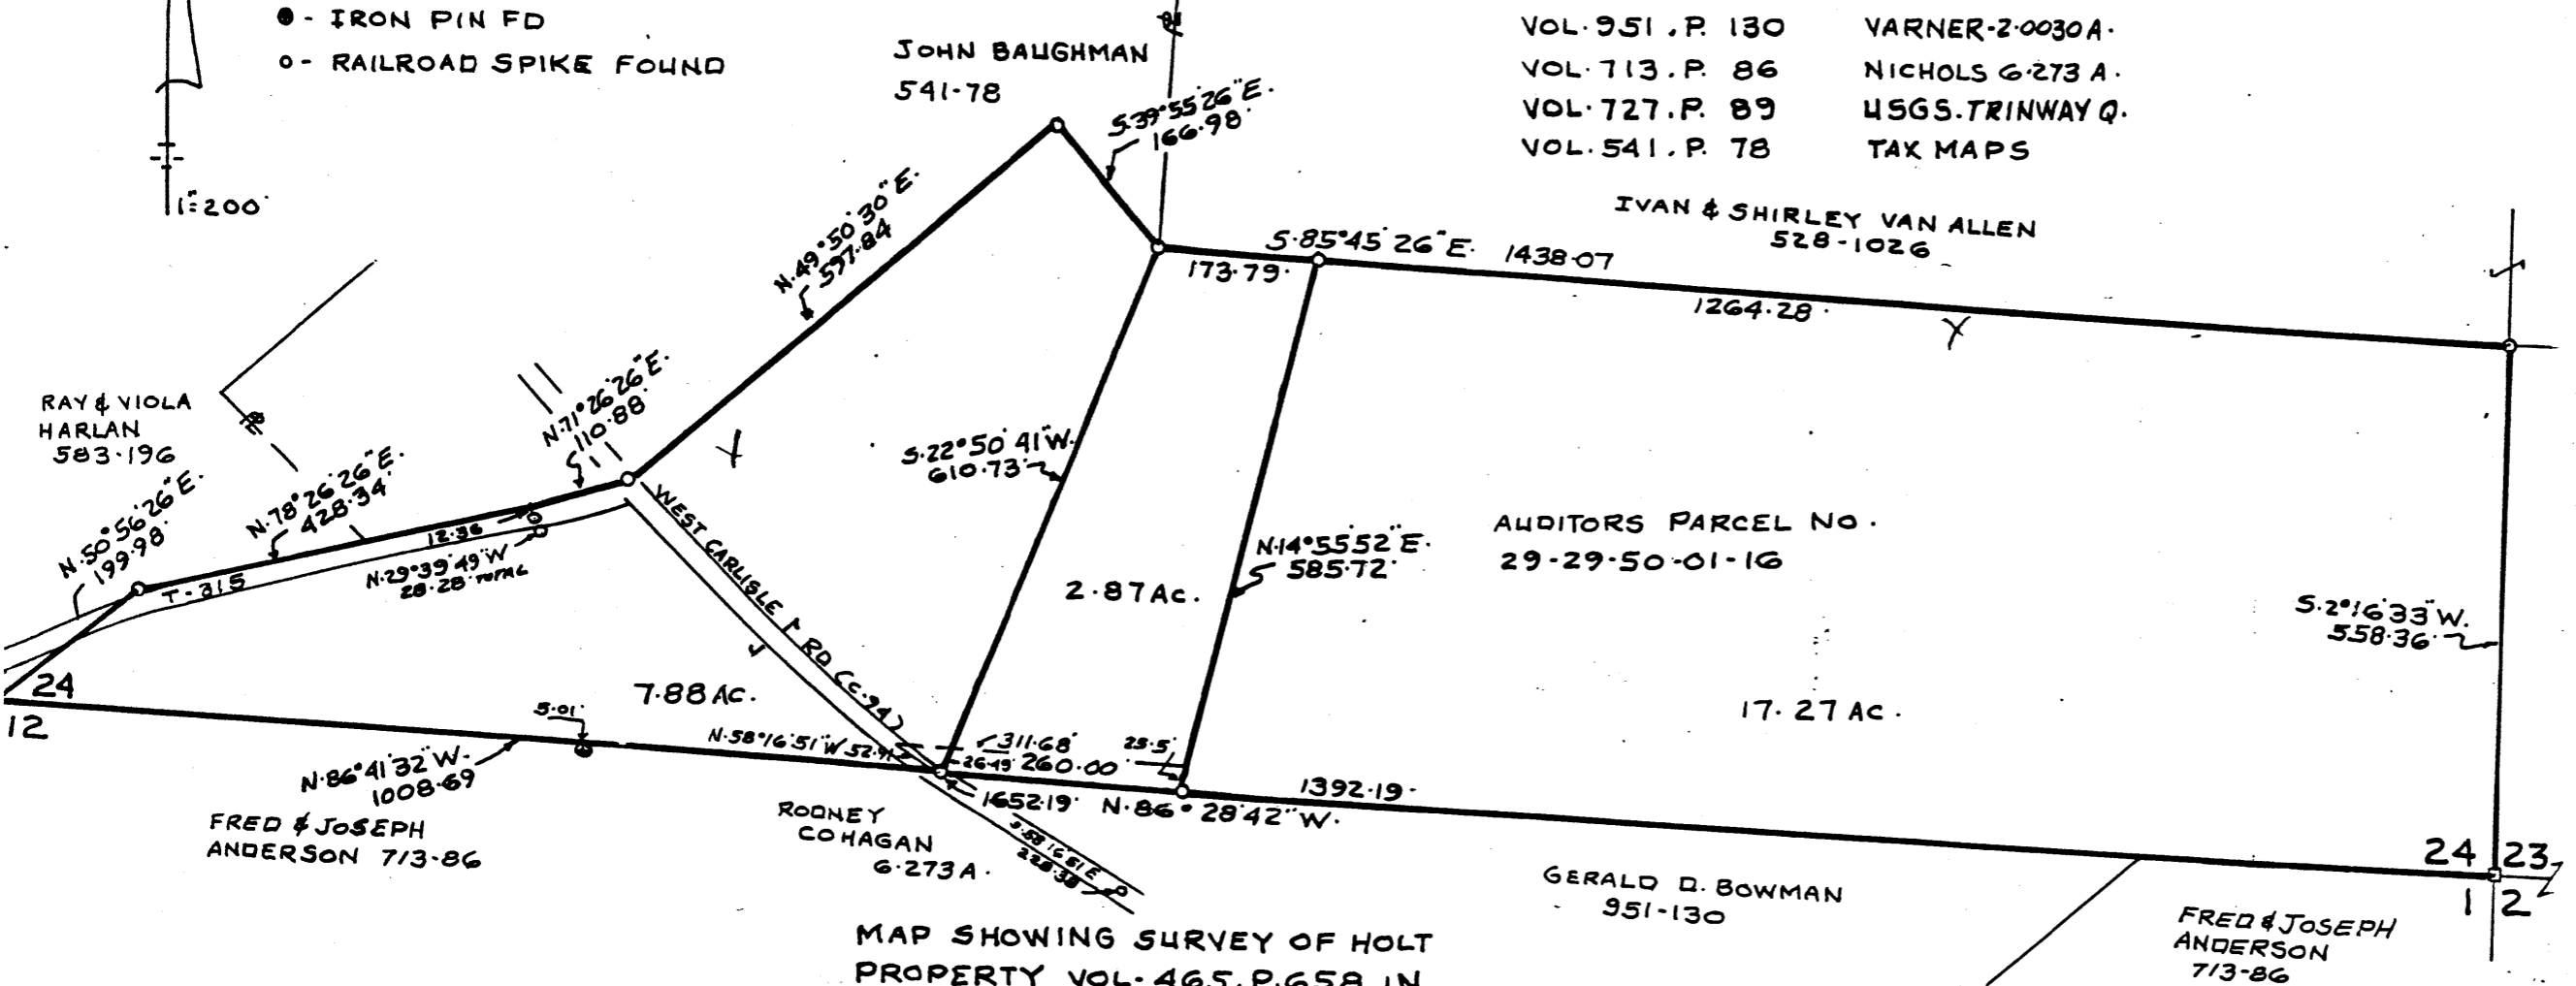

MAP SHOWING SURVEY OF HOLT
 PROPERTY VOL. 465, P. 658 IN
 SCHOOL LOT 24 QTR. TWP. 1
 TWP. 3. RA. 9. U.S.M.L. JACKSON TWP.
 MUSKINGUM COUNTY . OHIO

DESCRIPTION APPROVED
 FOR AUDITOR'S TRANSFER

BY J. J. Nault
 6-9-88

RICHARD MAX GRAVES
 REGISTERED SURVEYOR NO. 5792
 2925 KENLO WOODS DR.
 MAPS & SURVEYING 3830
 MAY 26 1988
 NOT RECORDABLE