


North is based upon
an assumed meridian

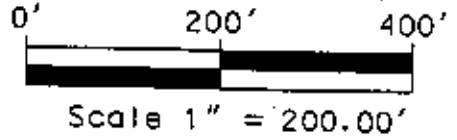

SURVEY PLAT FOR EVAN ATKINSON
SITUATED IN THE VILLAGE OF FRAZEYSBURG, AND IN SECTION 19 AND 20
OF JACKSON TOWNSHIP, T-3-N, R-9-W, U.S.M.L., MUSKINGUM COUNTY, OHIO
BEING PART OF THE LANDS OF JUDY A. ATKINSON AS CONVEYED IN DEED BOOKS
875 PAGE 025 OF THE MUSKINGUM COUNTY DEED RECORDS.

AUDITORS ACREAGE


Part #29-50-11-16-000 (12.710 ACRES) *8*

Part #29-50-12-08-000 (10.616 ACRES)

~~Part~~ #29-61-01-11-000 (2.689 ACRES, ALL)

Part #29-63-01-02-000 (9.773 ACRES)

15.788 ACRES TOTAL

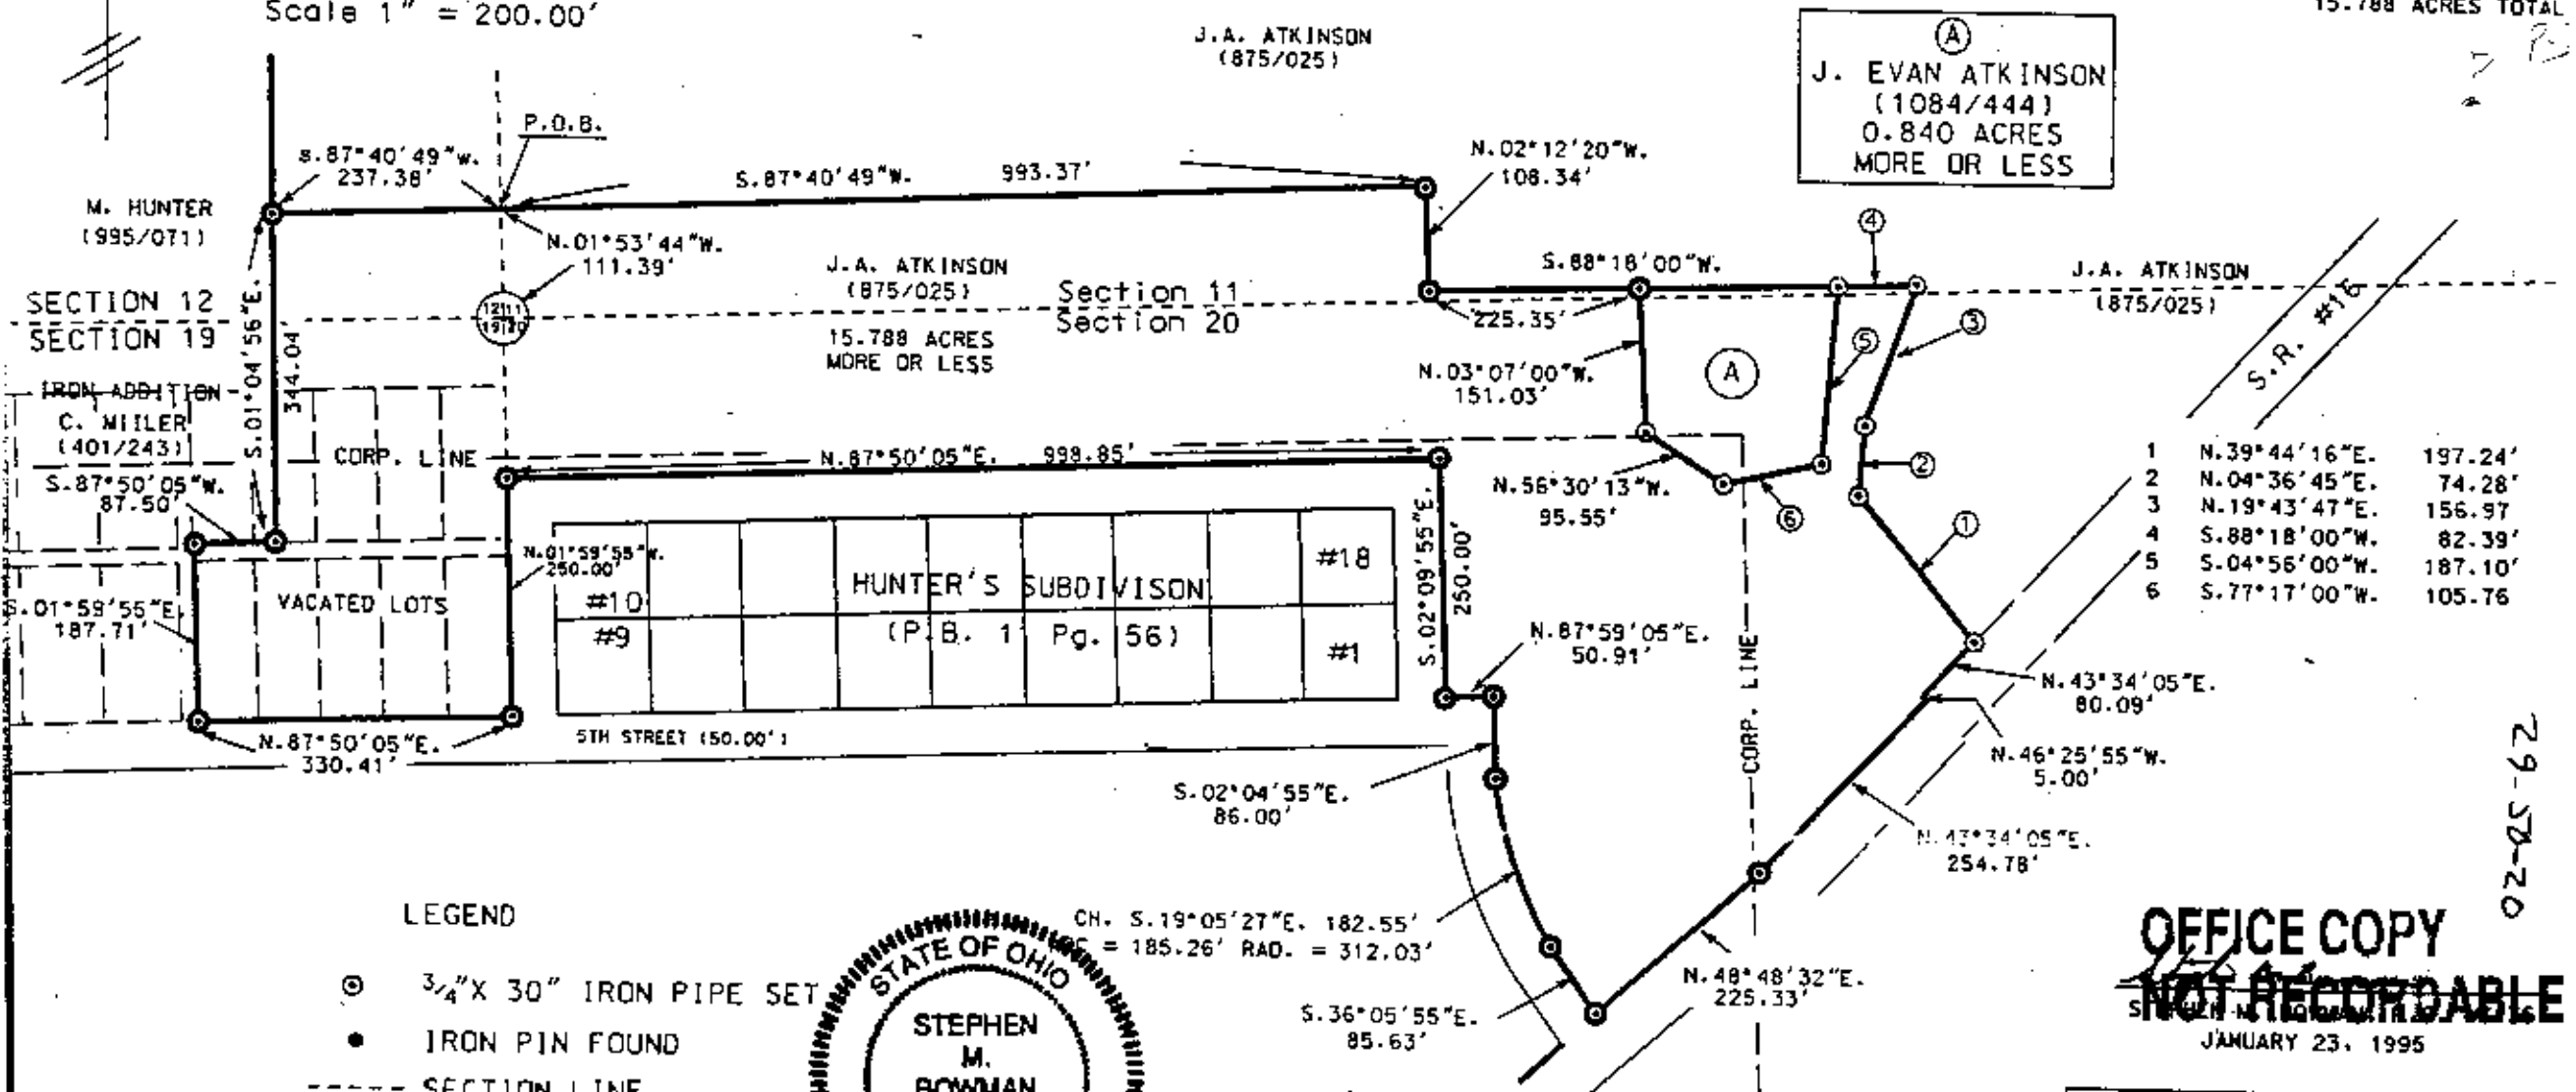

LEGEND

- ⊙ 3/4" X 30" IRON PIPE SET
- IRON PIN FOUND
- SECTION LINE
- POINT



CH. S.19°05'27"E. 182.55'
= 185.26' RAD. = 312.03'

DESCRIPTION APPROVED
FOR AUDITOR'S TRANSFER

BY *[Signature]*
2-6-95

OFFICE COPY
~~NOT RECORDABLE~~
JANUARY 23, 1995

BOWMAN & ASSOCIATES
SURVEYING & MAPPING

59 Second Street
Fazeysburg, Ohio, 4382
(614) 828-2204

29-50-20