


29-50-12-19-001
 29-50-12-20
 29-50-12-21
 ADDRESS N/A

~ SURVEY OF FRAZEYSBURG CEMETERY LANDS ~
 SITUATED IN THE STATE OF OHIO, COUNTY OF MUSKINGUM, TOWNSHIP OF JACKSON,
 BEING A PART OF SECTION 12, TOWNSHIP-3N, RANGE-9W, UNITED STATES MILITARY LANDS

Anderson Brothers
 D.B. 713, Pg. 86
 T.D. 94.11 Acres

Anderson Brothers
 D.B. 713, Pg. 86
 T.D. 94.11 Acres

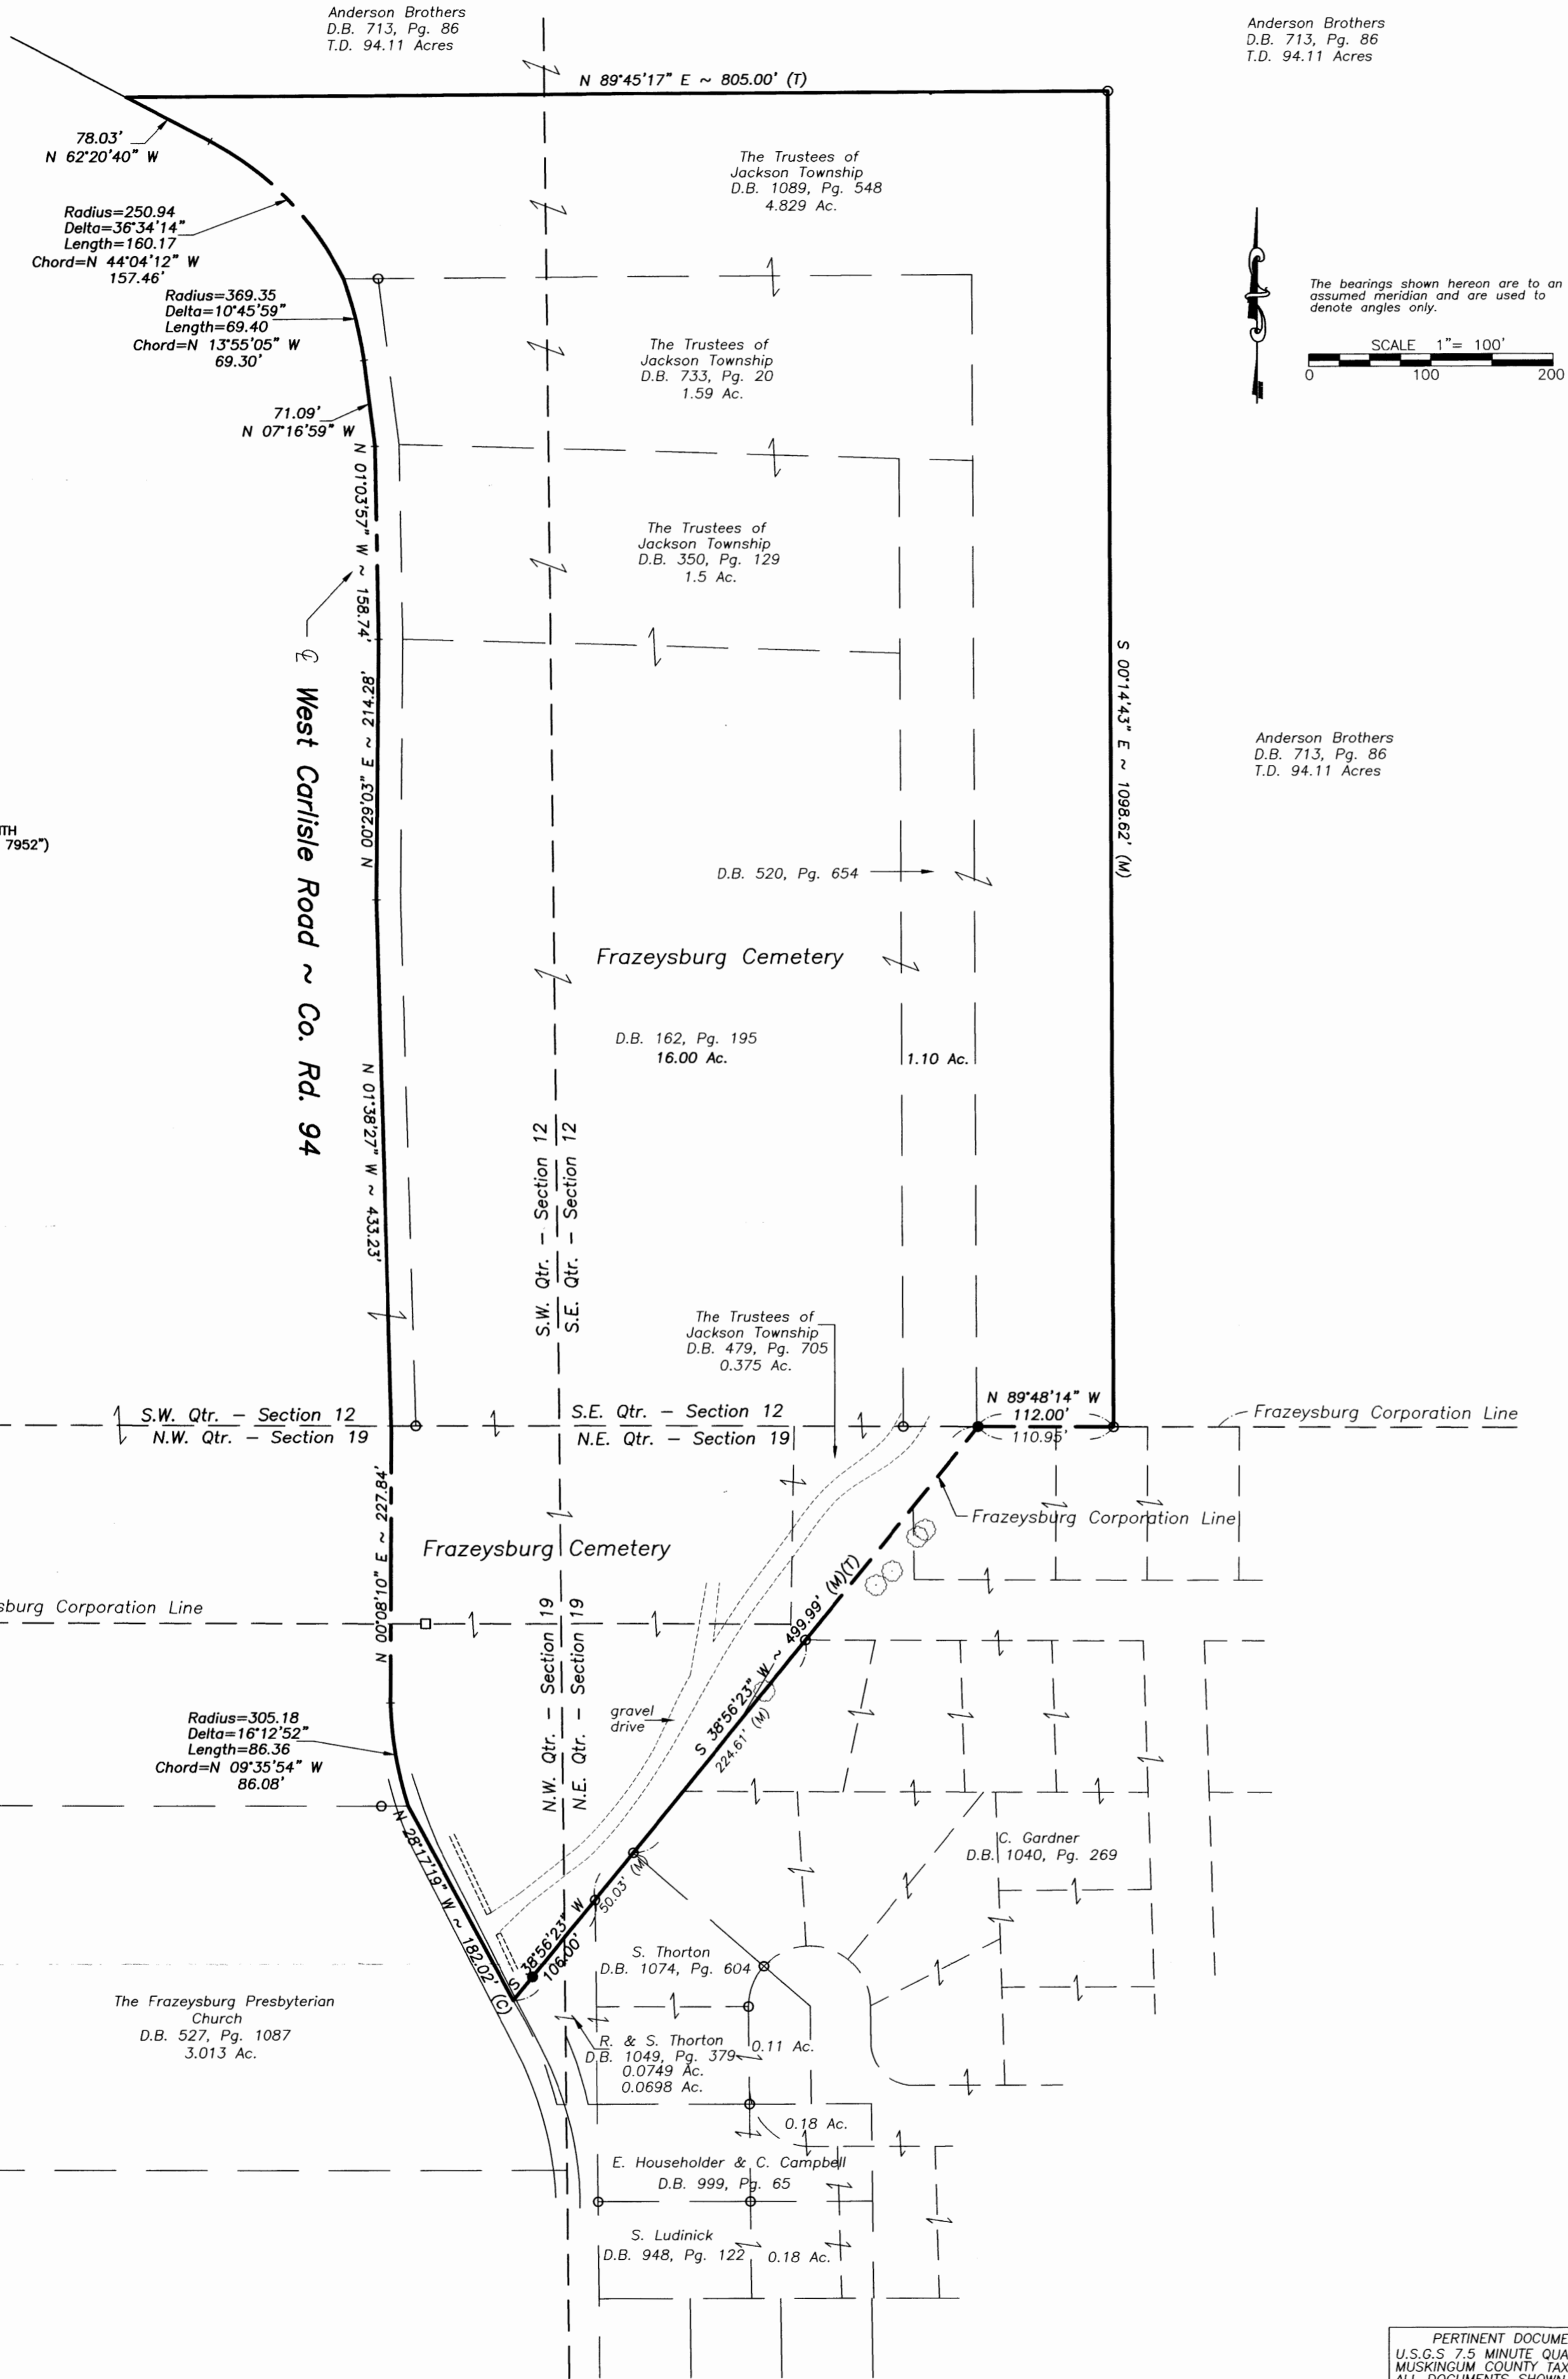

~ LEGEND ~

- = IRON PIN SET (5/8" REBAR WITH YELLOW ID CAP GRAHAM P.S. 7952")
- = IRON PIN FOUND
- = STONE FOUND (WITH X)
- △ = RAILROAD SPIKE FOUND
- ▲ = P.K. NAIL SET
- (T) = TOTAL DISTANCE
- (R) = RECORD DISTANCE
- (M) = MEASURED DISTANCE
- (C) = CALCULATED DISTANCE

NOTES:
 OCCUPATIONAL LINES HAVE NOT BEEN LOCATED IN THE FIELD AND ARE NOT REPRESENTED ON THIS SURVEY.
 THIS SURVEY WAS DONE WITHOUT THE BENEFITS OF A TITLE POLICY, THERE MAY BE EASEMENTS OR RIGHTS-OF-WAYS, WHICH EXIST AND ARE NOT SHOWN.

PERTINENT DOCUMENTS
 U.S.C.S. 7.5 MINUTE QUADRANGLES
 MUSKINGUM COUNTY TAX MAPS
 ALL DOCUMENTS SHOWN WERE USED AS SOURCE DOCUMENTS

| | | | | | | | |
|--------|------------------|---|---------------|---|--|--|--|
| 1 of 1 | ORDER NO. 99-035 | Drawn By: DLG Field Crew Chief: AD Revised: | DATE: 1-05-00 | This Survey Prepared For: (Muskingum County) JACKSON TOWNSHIP TRUSTEES c/o: Tom Tucker (Clerk) | I hereby certify that an actual survey was made of the premises and that this plot is correct to the best of my knowledge, that all measurements were made in accordance with Chapter 4733-37 of the Ohio Revised Code. OFFICE COPY NOT RECORDABLE DONALD L. GRAHAM P.S. 7952 | STATE OF OHIO DONALD L. GRAHAM REGISTERED SURVEYOR 7952 | GRAHAM SURVEYING 17153 TOWNSHIP ROAD 388 TEL. (740)828-3394 FRAZEYSBURG, OHIO 43822 TOLL FREE (877)828-3394 |
|--------|------------------|---|---------------|---|--|--|--|