

Legal Description

Situated in the Township of Jackson, County of Muskingum,
State of Ohio:

Being part of the Southeast Quarter of Section 19, Township
3, Range 9 U.S. Military Lands being more particularly
described as follows:

Commencing at the southeast corner of said section 19;

Thence North along the east line of said section for

82.46 feet to an iron pin and the point of beginning;

Thence North for 475.11 feet along the east line of said
section 19 to a point in Hedges Lane, passing through
an iron pin at 464.00 feet;

Thence $S 49^{\circ} 05' 10'' W$ for 425.55 feet to a point in said
road;

Thence $S 66^{\circ} 32' 43'' W$ for 150.39 feet to a point in said
road;

Thence South for 136.57 feet to an iron pin, passing
through an iron pin at 20.57 feet;

Thence East for 459.55 feet to the point of
beginning containing 3.0 Acres

Subject to all legal highways

Surveyed by Loren C. Camp Registration No S-5843
on May 30th, 1983


**OFFICE COPY
NOT RECORDABLE**

29-50-19-12-001 COPY
7080 HEDGES LN



1" = 100'

o I.P. denotes 5/8" rebar

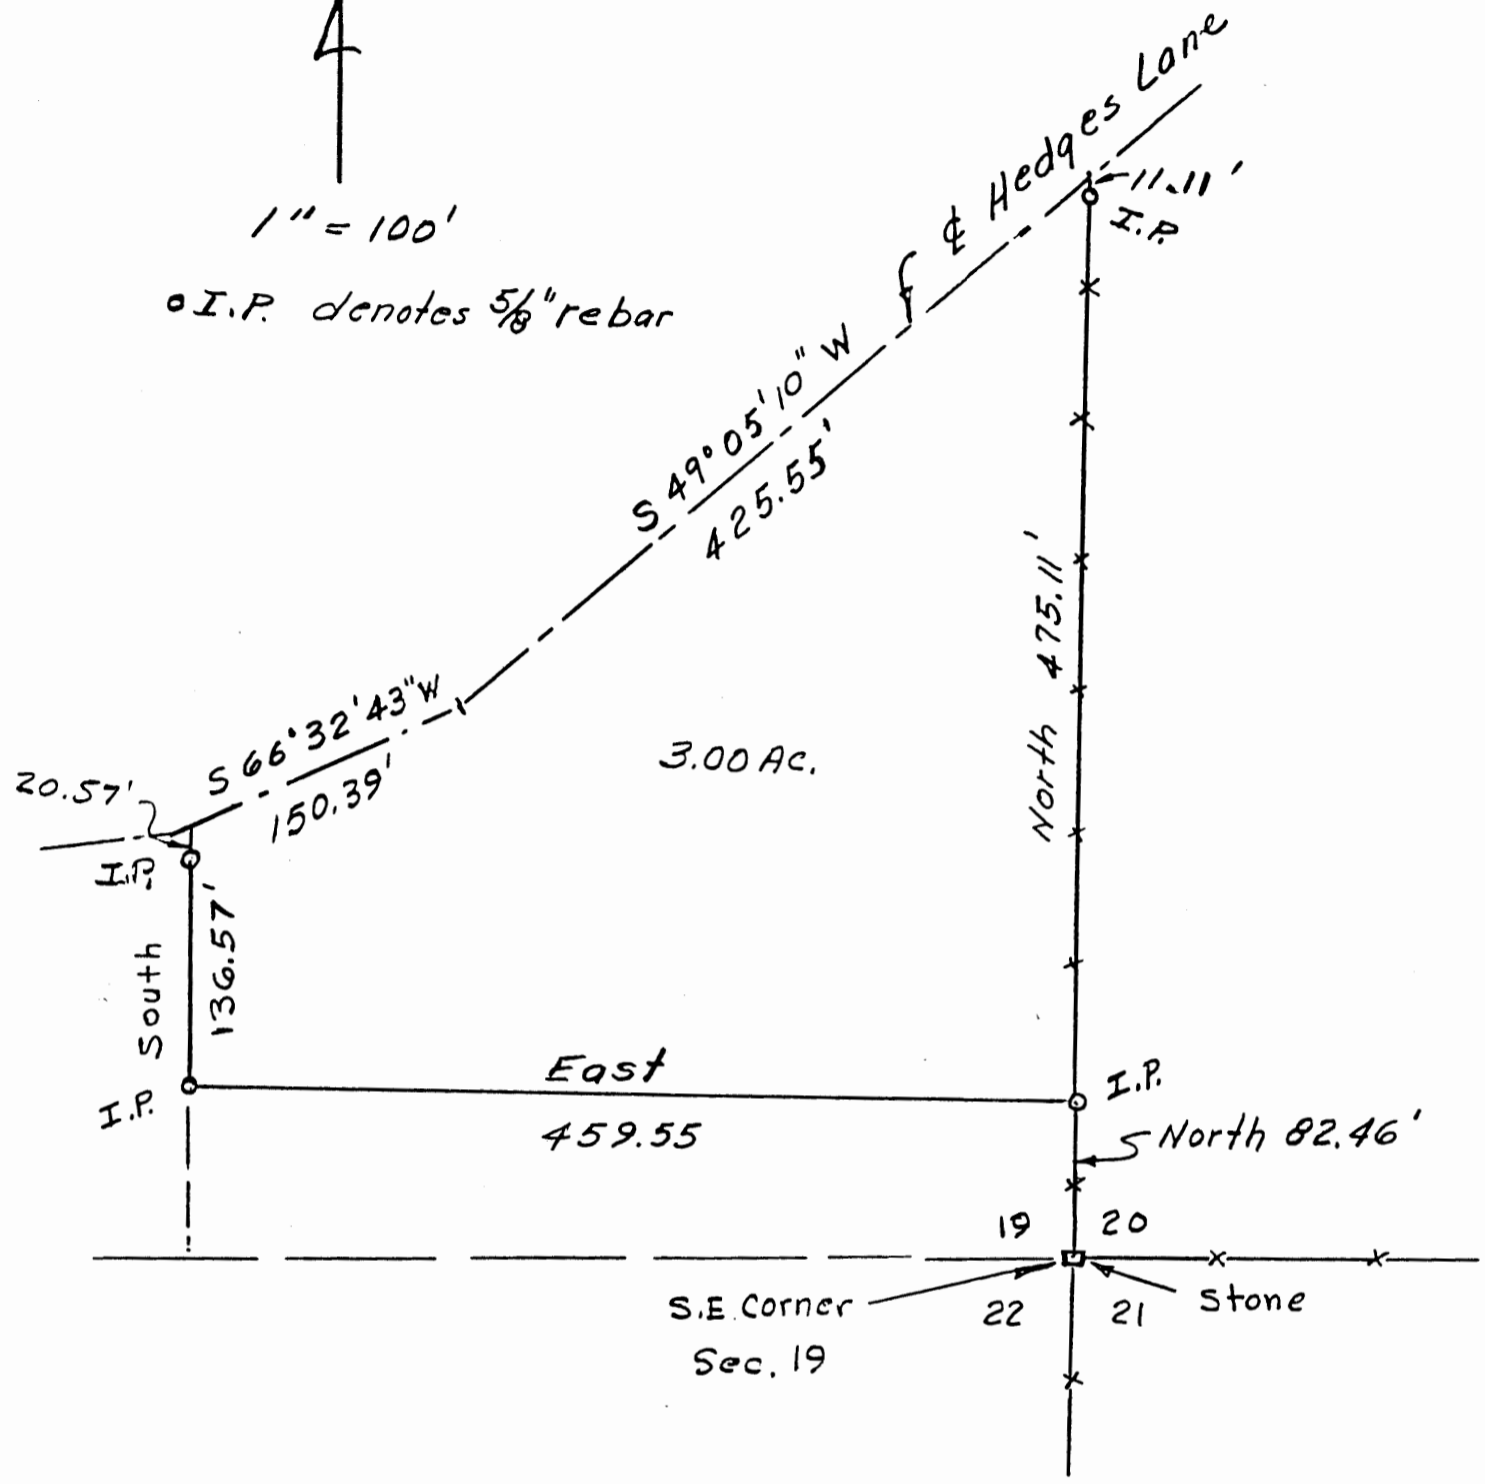

Being Part of the S.E. Qtr.
Sec 19 Twp 3 Rg. 9 U.S.M.L.
Jackson Twp.

Owner George Hedges - 16.90 Ac.
Parcel

OK WAD
6-6-83

OFFICE COPY
NOT RECORDABLE
5/30/83