


Plan of Survey for Leonard Smith
 Village of Frazeyburg and Jackson Twp.
 Muskingum Co. - Ohio - Sec. 19
 Fourth Qtr. - T3N-R9W
 United States Military Lands

● = Iron Pin Found
 ○ = Iron Pin Set 5/8 inch X 30 inch rebar
 • = Unmarked Point

Scale - 1 inch = 100 feet

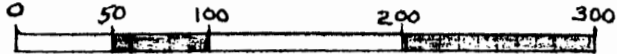

Bearings are based on the East line
 of Section 19 being $S7^{\circ}44'50''W$

Source of Title:

Leonard G. & Dorothy E. Smith
 Vol. 732, Pg. 346


Muskingum County Deed Records

Aud. Par. No. 30-29-62-02-04 (PT.) 0.0691 Ac.
 2.3336 Ac.

Aud. Par. No. 29-29-50-19-15 (PT.)
 0.0202 Ac.

29-62-02-04-002
 205 SOUTH STATE ST.
 29-50-19-15-001

P.O.B.
 Northeast Corner
 Southeast Qtr. Sec. 19

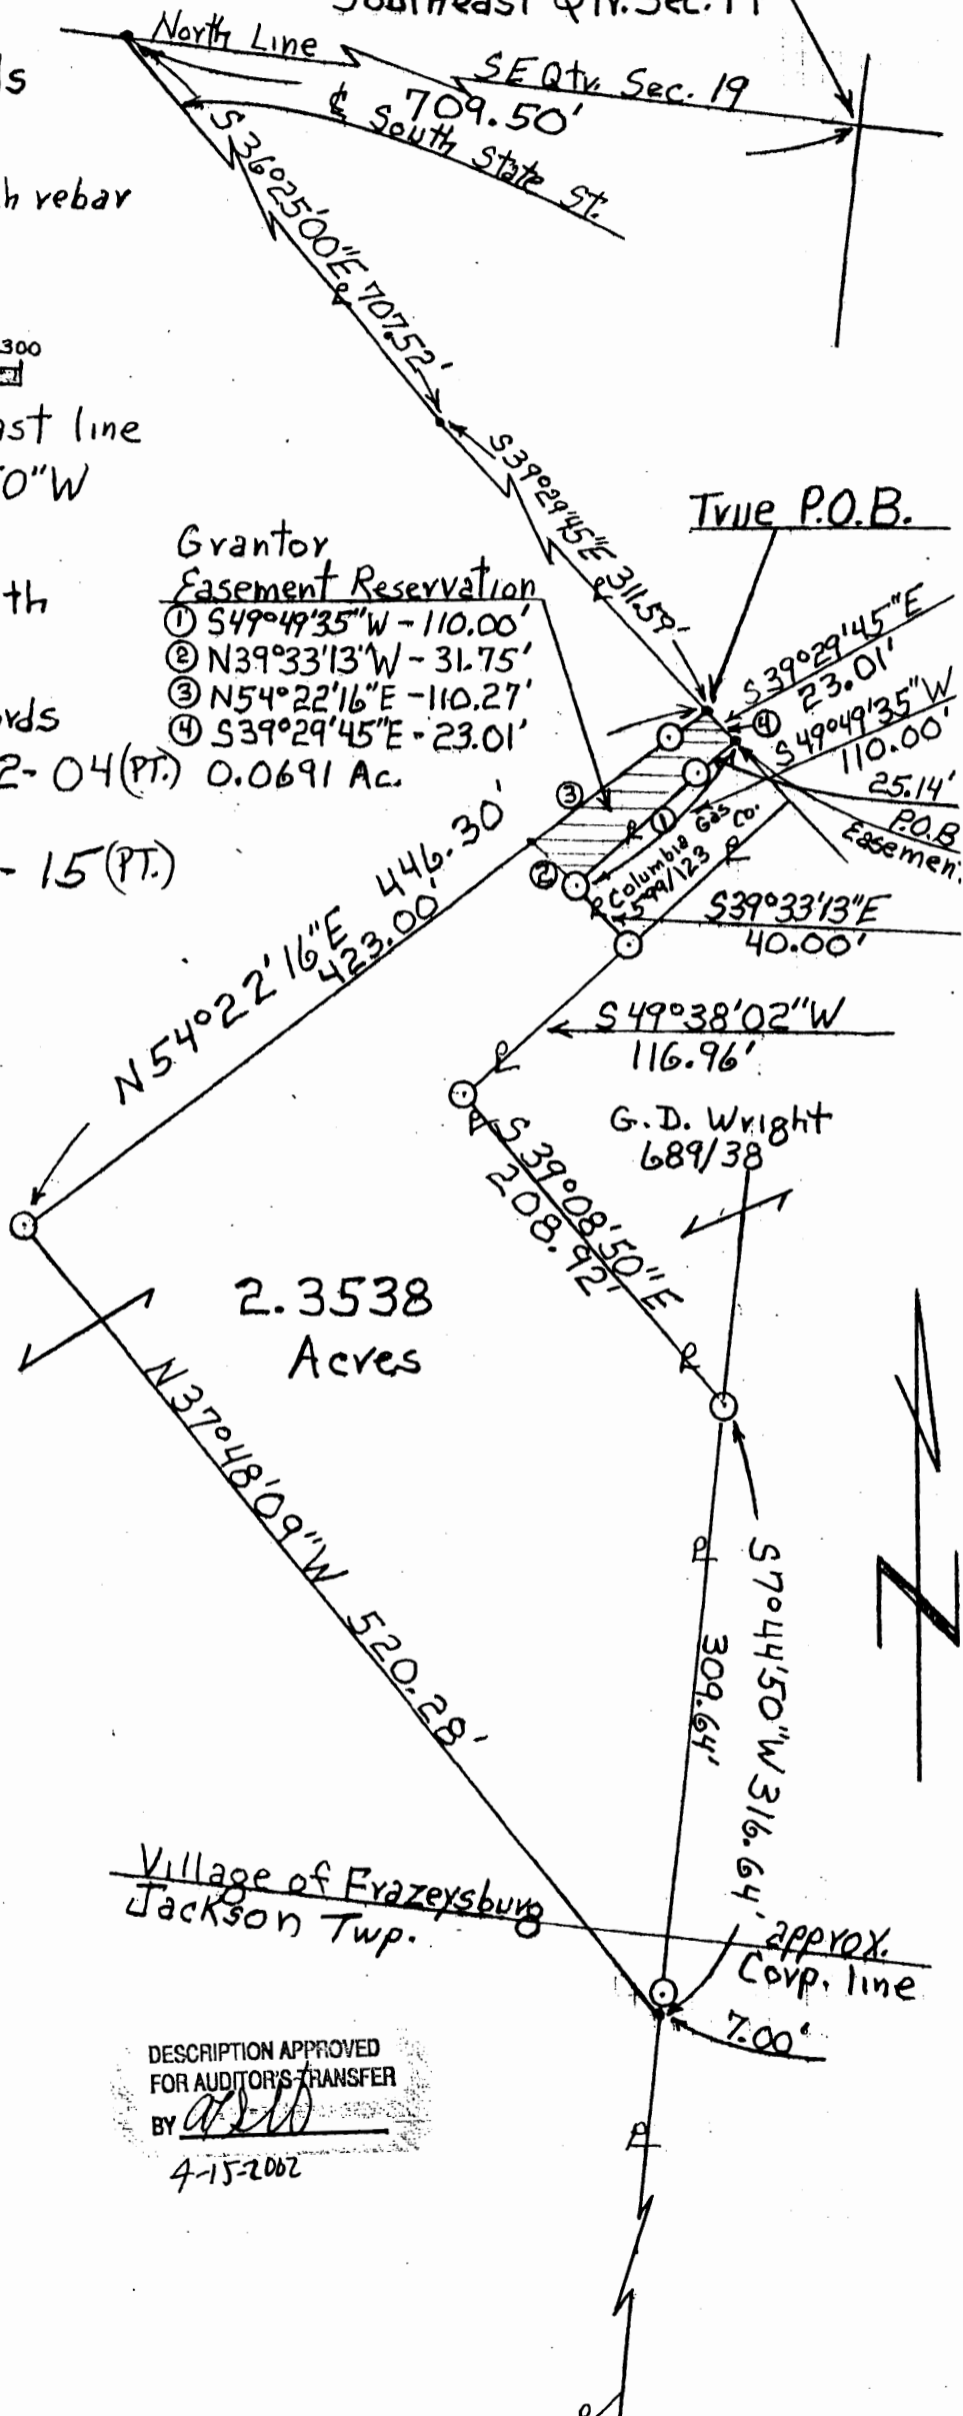

Leonard G. & Dorothy E.
 Smith 732/346

Village of Frazeyburg
 Jackson Twp.

DESCRIPTION APPROVED
 FOR AUDITOR'S TRANSFER
 BY *[Signature]*

4-15-2002



OFFICE COPY
 NOT RECORDABLE
 Reg. Surveyor #4508