


**SITUATED IN**  
The State of Ohio, County of  
Muskingum, Township of Jackson,  
Northwest Quarter of Section 20,  
T3N, R9W.

**ReSurvey**


**BASIS OF BEARING**  
Bearings are based on State Plane  
Grid Coordinates, NAD83, Ohio South,  
per GPS Observation.

**REFERENCES**  
\* As Noted on Plat  
[www.muskingumcountyauditor.org](http://www.muskingumcountyauditor.org)  
[www.mceo.org](http://www.mceo.org)  
<http://recorder.muskingumcounty.org>  
Previous survey by: Jobes & Henderson, 1997  
R.D. Zande, 2002  
Morris & Associates, 2004  
Newcome, 2007 & 2019

- LEGEND**
- Iron Pin Set (5/8" MCPEEK PS 8517)
  - Iron Pin Found
  - Iron Pipe Found
  - ⊗ Axle Found
  - ⌵ Property Hook

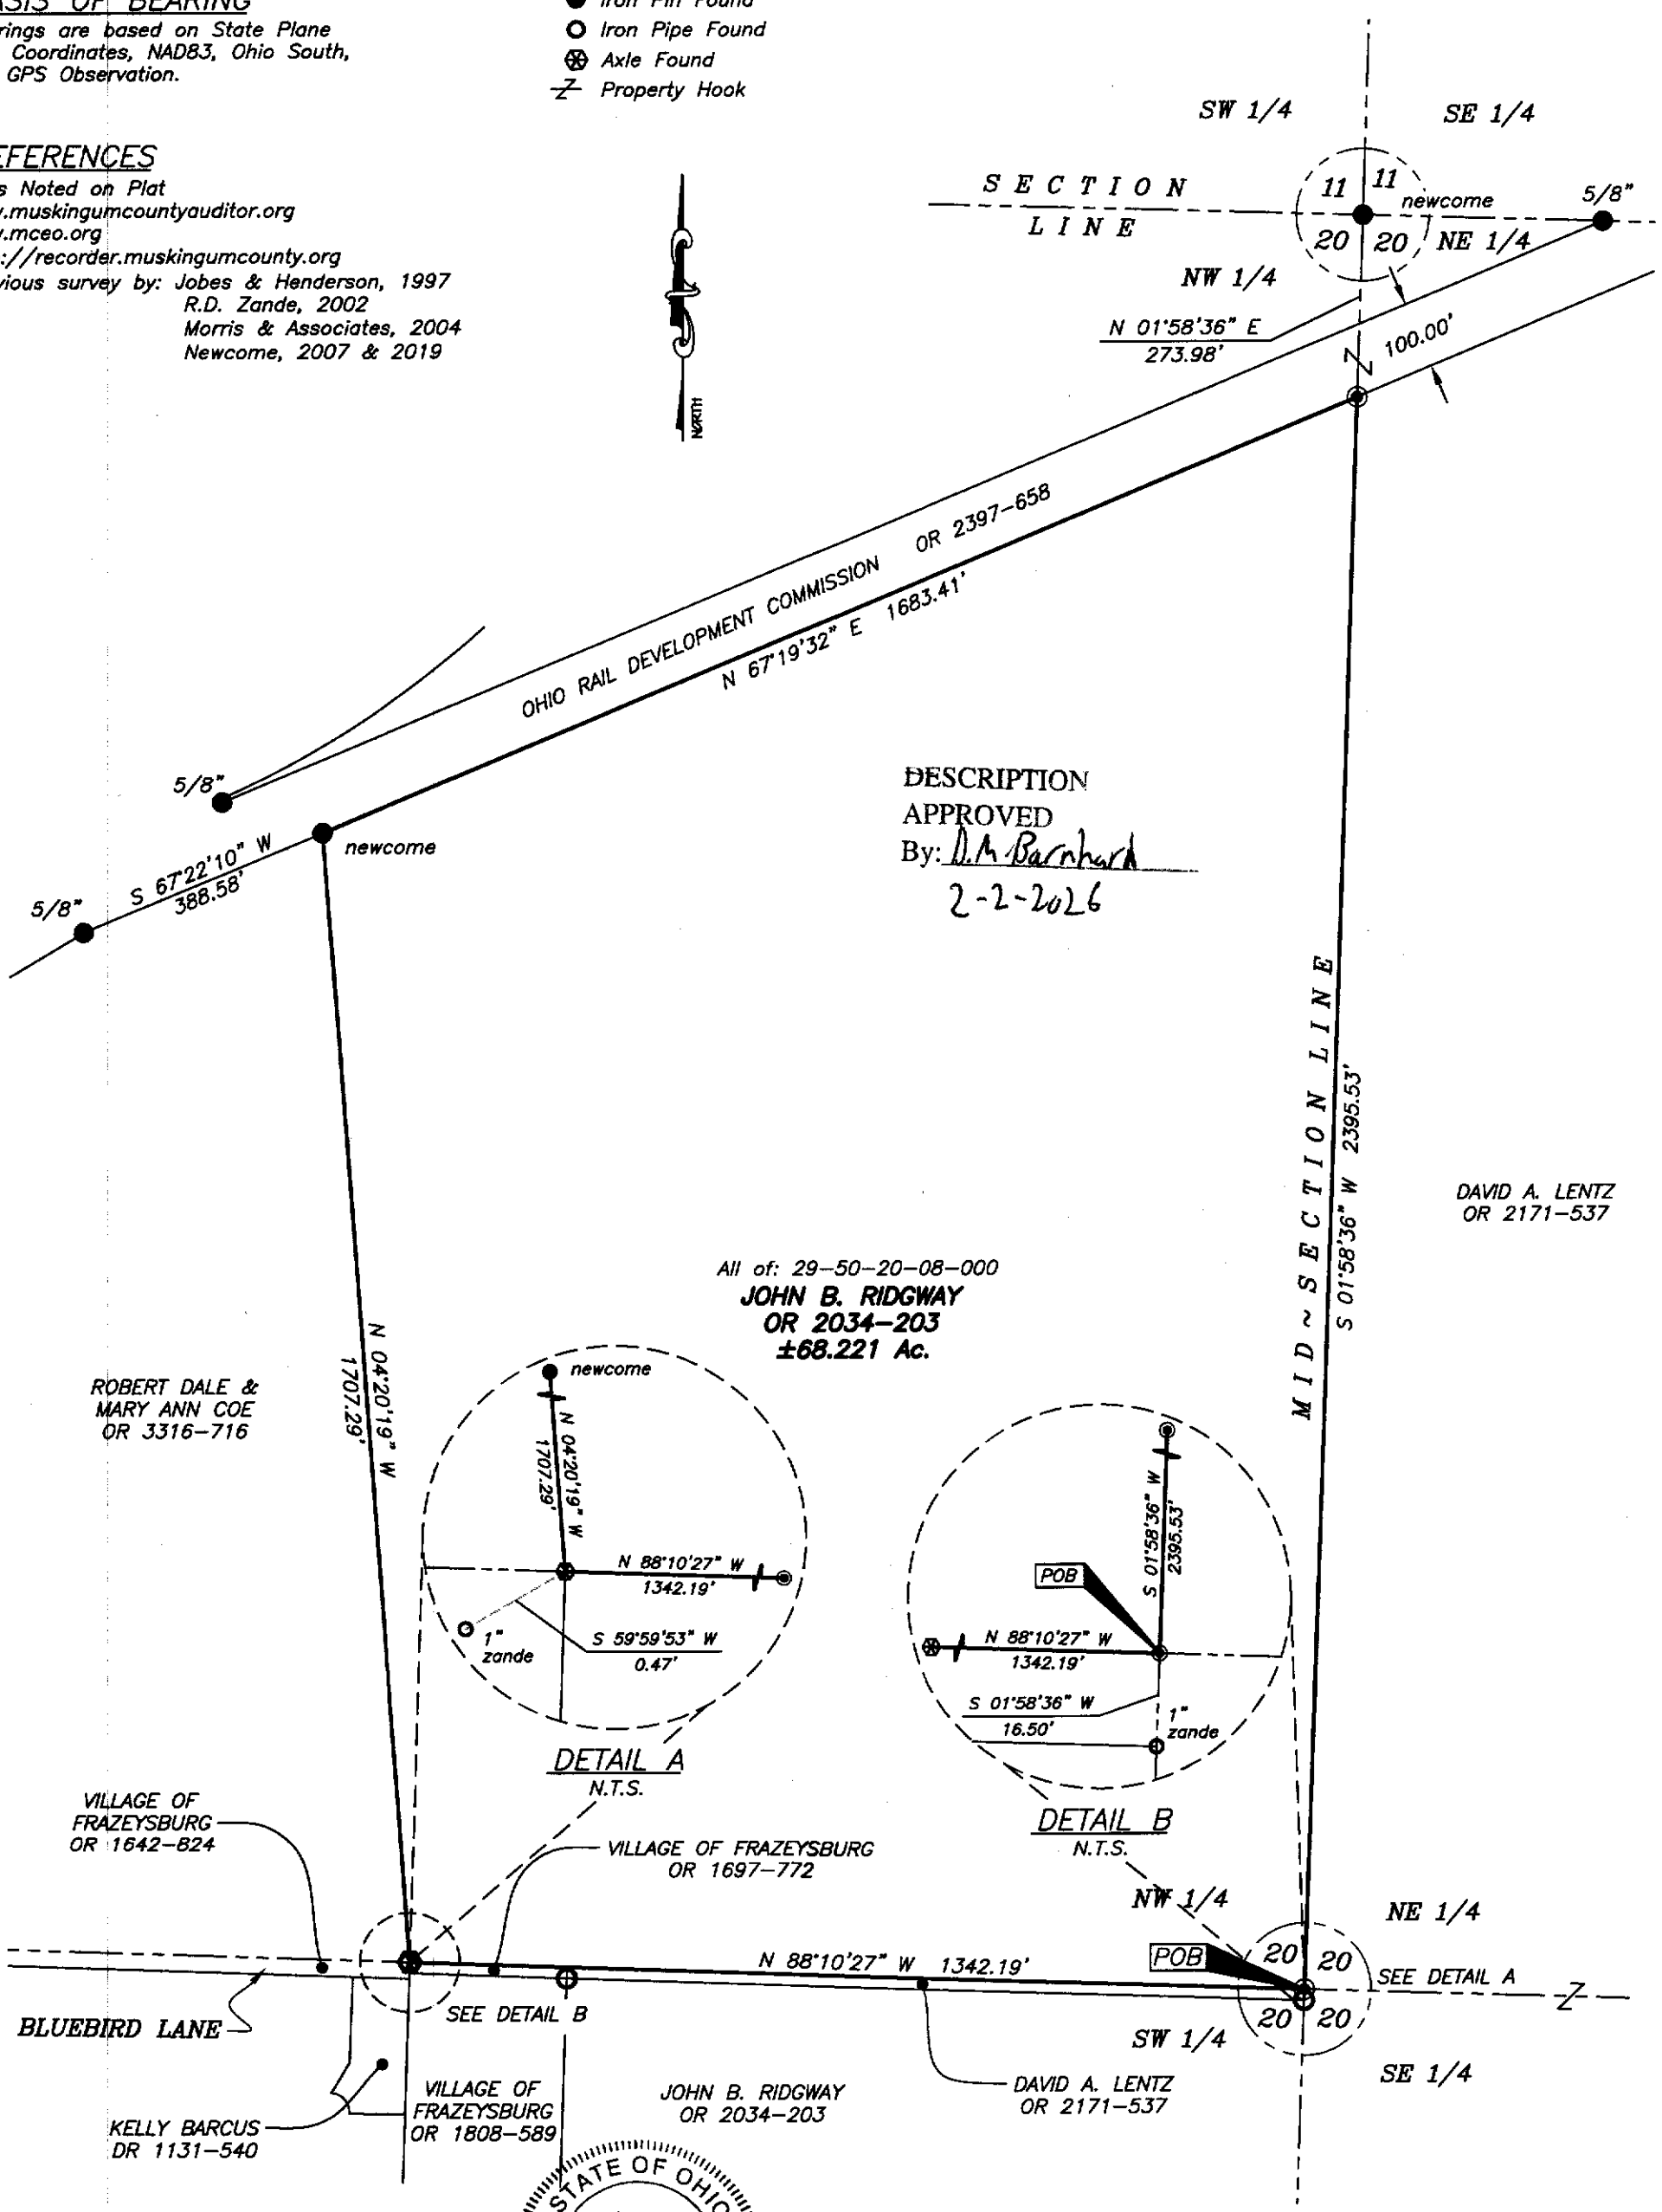

**OFFICE COPY**  
**NOT RECORDABLE**

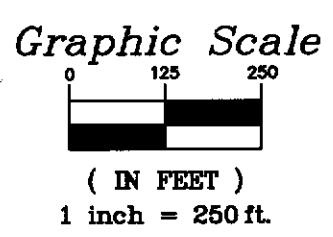

**MCPEEK LAND SURVEYING** LLC

[www.mcpeeklandsurveying.com](http://www.mcpeeklandsurveying.com)  
email: [brian@mcpeeklandsurveying.com](mailto:brian@mcpeeklandsurveying.com)  
1705 East Pike, Zanesville, Oh 43701 • 740.704.6073

This plat was prepared by McPeck Land Surveying, LLC in accordance with Chapter 4733-37 of the Administrative Code, and is intended to be used for the legal transfer of the property described and does not intend to describe all or any easements of record, nor encroachments unless otherwise intended.