

Description

Situated in the State of Ohio, Muskingum County, Jackson Township, Village of Frazersburg and being in the Fourth Quarter of Township Three, Range Nine, U.S. Military Lands, more fully described as follows:

Beginning at the Southeast corner of Lot Number 17 in Westgate Manor Subdivision as recorded in Muskingum County Plat Book 13, Page 43, thence $N 0^{\circ} 53' 21'' E$ along the East line of said Lot 17 a distance of 80.03 feet to the Northeast corner of Lot 17, said corner being marked by a found iron pin; thence $S 88^{\circ} 33' 14'' E$ a distance of 100.00 feet to a point marked by a set iron pin; thence $S 0^{\circ} 53' 21'' W$ a distance of 80.03 feet to a point on the North line of Lot 10, said point being marked by a set iron pin; thence $N 88^{\circ} 33' 14'' W$ along the North line of Lot Numbers 10, 9 and 8 a distance of 100.00 feet to the Point of Beginning. Containing 0.1837 Acres, more or less.

Bearings are based on those in Westgate Manor Subdivision.

DESCRIPTION APPROVED
FOR AUDITOR'S TRANSFER

BY J. L. Nank
11-29-89

Part of Auditors Parcel No. 3029611419000


OFFICE COPY
NOT RECORDABLE
REG. SURVEYOR # 1308

Nov. 2, 1989

Plat of Survey for
 Clay Gardner
 State of Ohio
 Muskingum Co.
 Jackson Twp.
 Village of Fazeysburg
 Fourth Qtr
 T3 R9 USML
 Westgate Manor Subdivision
 Muskingum Co Plat Book 13
 Pg. 43
 Source of Title
 MCDB Vol. 997 Pg. 150
 Scale 1 in = 100 ft.
 ● = Iron Pin Found
 ○ = Iron Pin Set
 Bearings are based on
 those in Westgate Manor
 Part of Auditor's Parcel
 No. 3029610419000

DESCRIPTION APPROVED
 FOR AUDITOR'S TRANSFER

BY J. Y. Nambé
 11-29-89

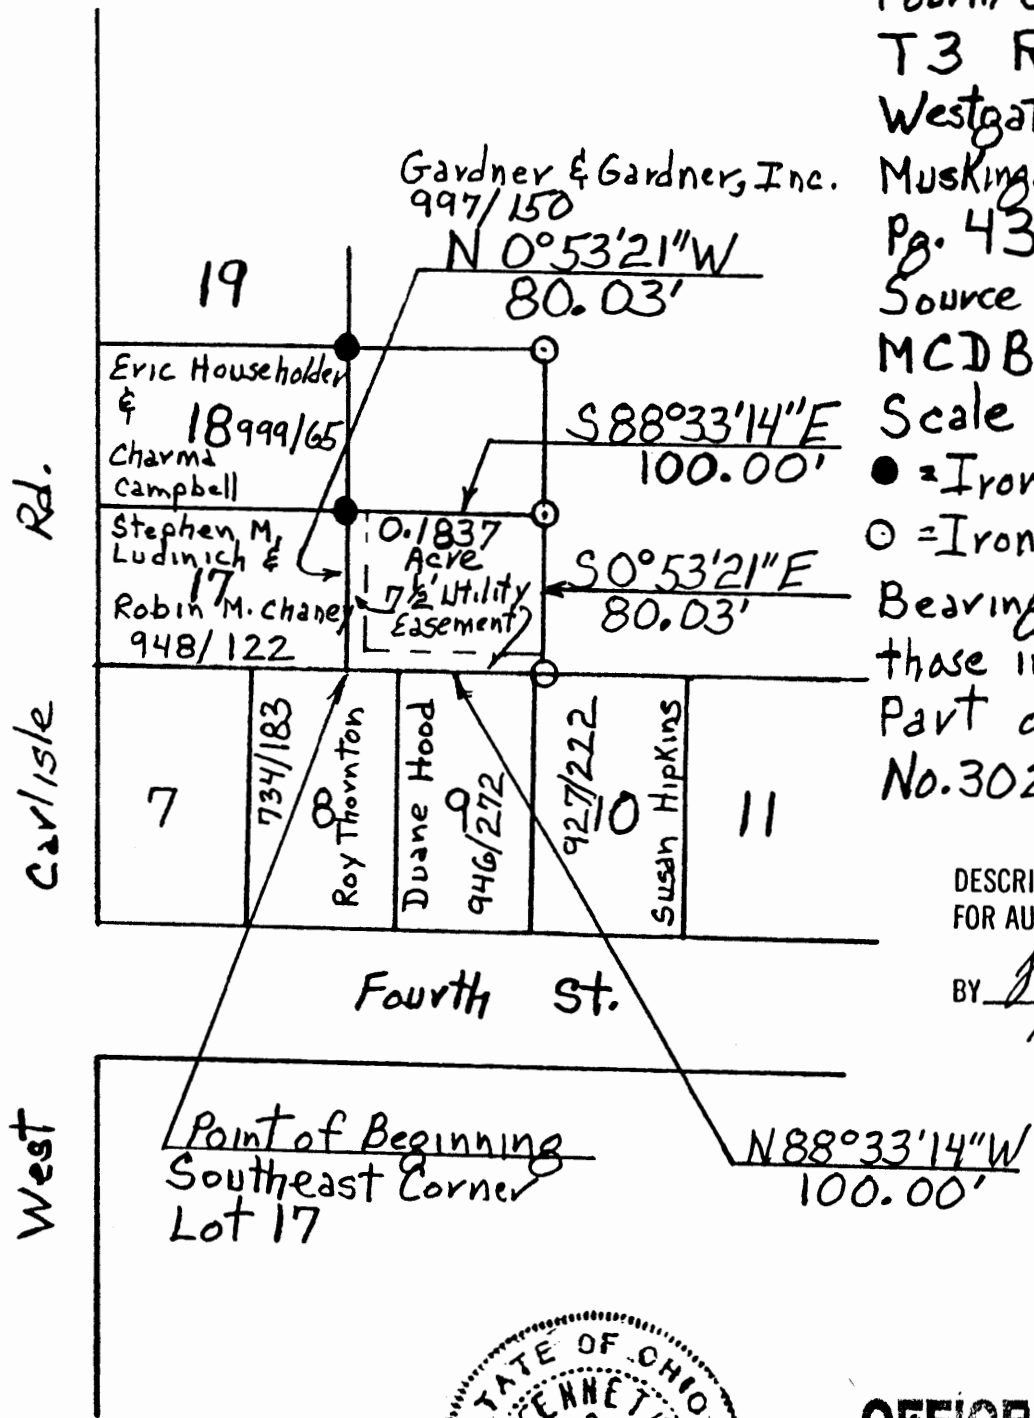

OFFICE COPY
 NOT RECORDABLE
 Oct. 20, 1989