

SITUATED IN:


State of Ohio, County of Muskingum, Town of Frazeyburg, and being all of Lot 40 of Chaney's Third Addition, (Pl. Bk. 2, Pg. 93), Township 3, Range 9, United States Military Lands.

BASIS OF BEARINGS

Bearings are based on the Ohio State Plane Coordinate System, NAD 83, South Zone, Grid North, as per GPS observations.

REFERNCES

OR 1865-683
Pl.Bk.2,Pg.93

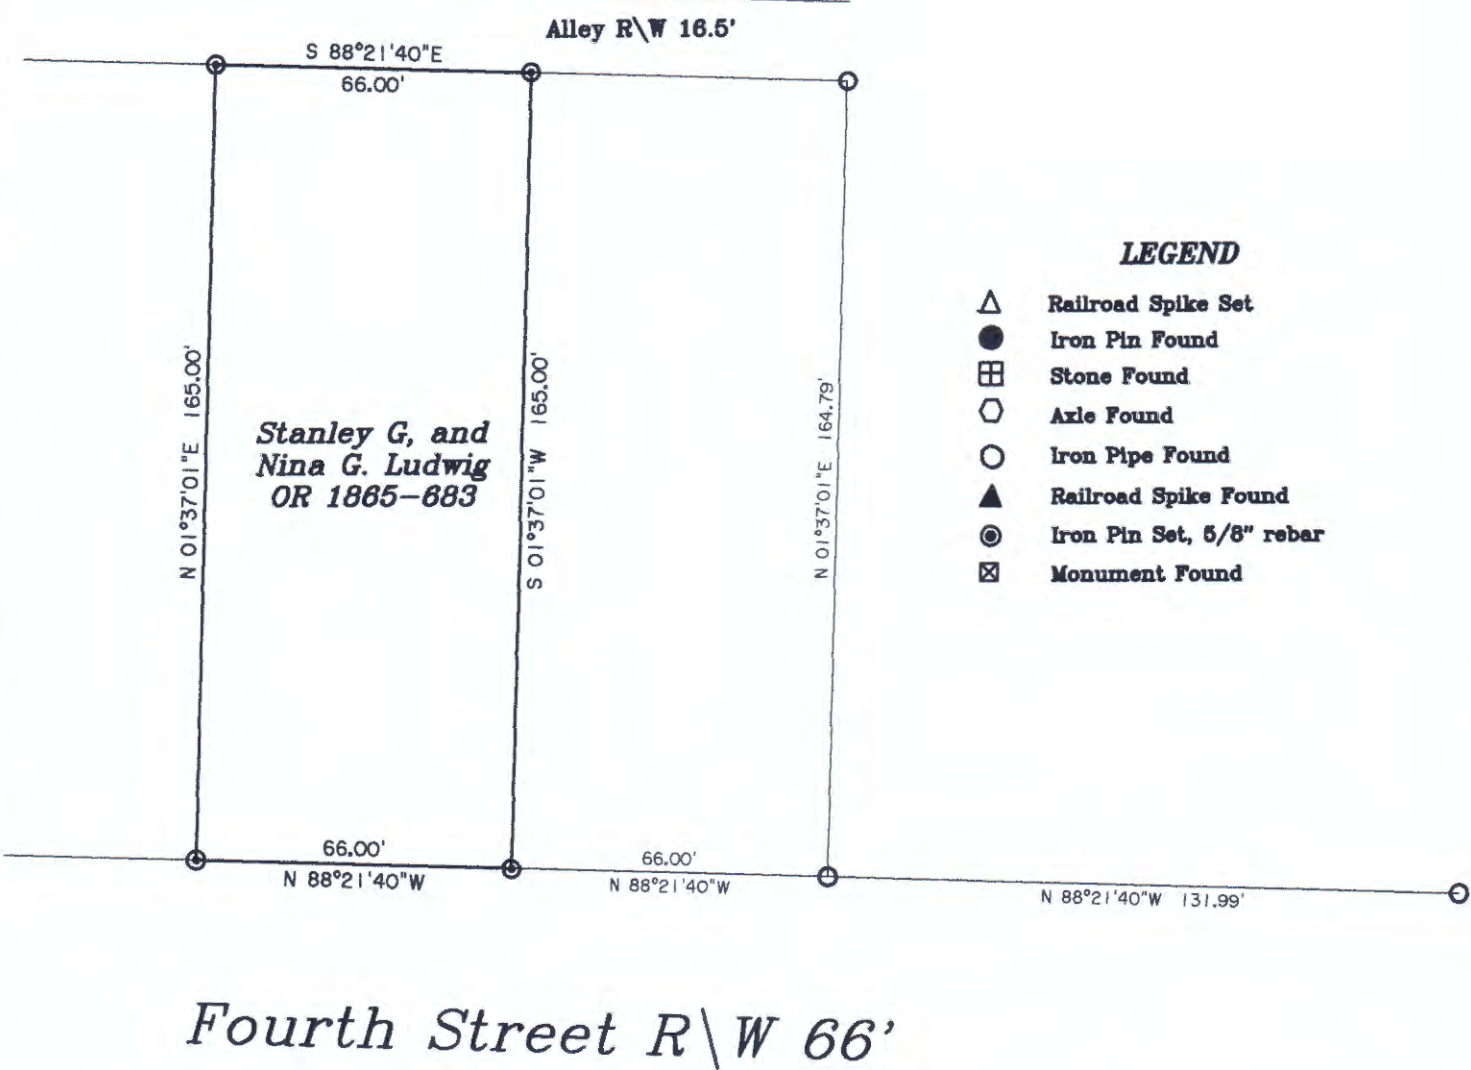

PARCEL NO.


All of: 29-61-05-17-000 +- 0.25 Acres



OFFICE COPY
NOT RECORDABLE

Jack D. Newcome Date

Reg. Surveyor No. 7321

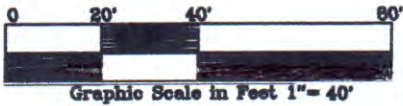

Newcome Surveying Company
6515 Ballard Road
Nashport, Ohio
740-452-5796