



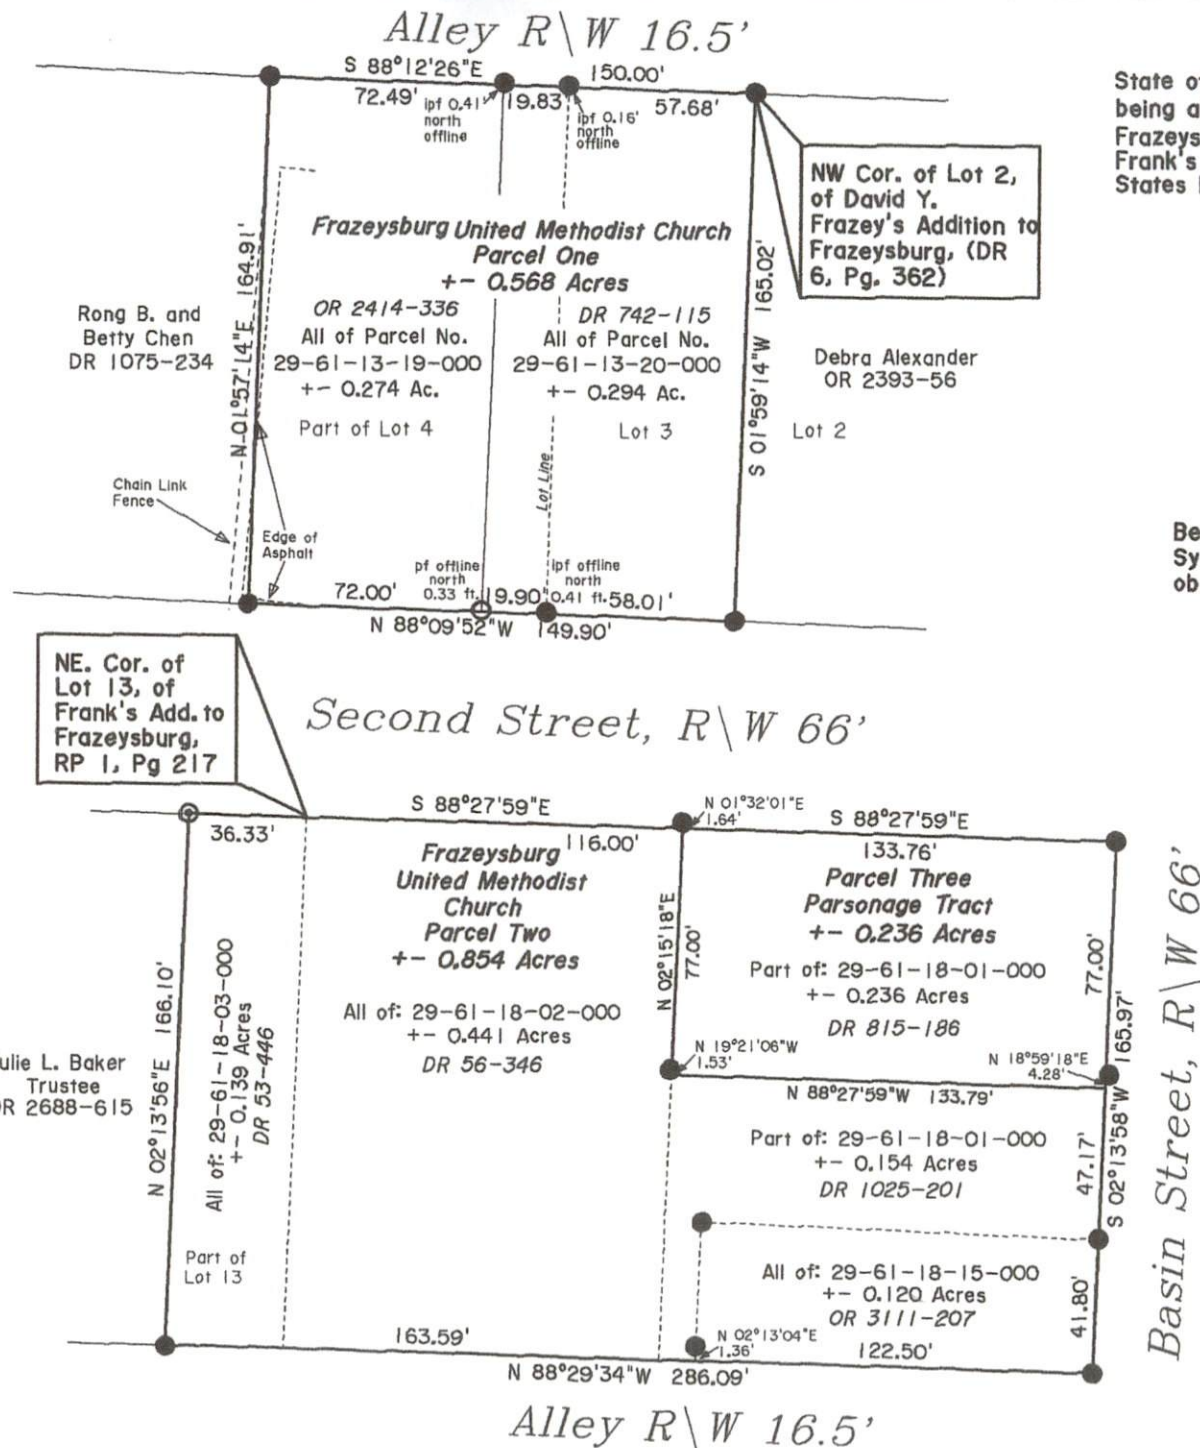

Note to Auditor: The two parcels north of Second Street, may be combined, and all parcels south of Second Street may be combined except for the Parsonage Tract.

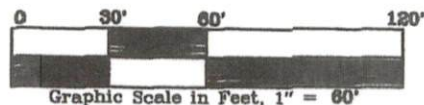

OFFICE COPY
Jack D. Newcome 3-1-24
NOT RECORDABLE
Reg. Surveyor No. 7321



SITUATED IN:

State of Ohio, County of Muskingum, Village of Frazey'sburg, and being all of Lot 3, and part of Lot 4, of David A. Frazey's Addition to Frazey'sburg, and part of Lot 13, and the M. E. Church Lot of Frank's Addition to Frazey'sburg, Township 3, Range 9, United States Military Lands

REFERENCES

All deed records shown on this plat.
Previous survey of the area by S.
Bowman, and D. Graham
DR 6, Pg. 362
RePlat 1, Page 217

BASIS OF BEARINGS

Bearings are based on the Ohio State Plane Coordinate System, NAD 83, South Zone, Grid North, as per GPS observations.

LEGEND

- △ Railroad Spike Set
- Iron Pin Found
- ⊕ Stone Found
- Axle Found
- Iron Pipe Found
- ▲ Railroad Spike Found
- ⊙ Iron Pin Set, 5/8" rebar 30" Long
- ⊠ Monument Found

DESCRIPTION APPROVED

By: *QW 3/15/24*

Newcome Surveying Company
6515 Ballard Road
Nashport, Ohio
740-452-5796